


NOTES:

- ① NO CHANGE TO EXTERIOR WALLS OR WINDOWS
- ② NEW CABINETS
- ③ NEW WALLS
- ④ NEW DOORS
- ⑤ NEW SINK, TOILET AND SHOWER

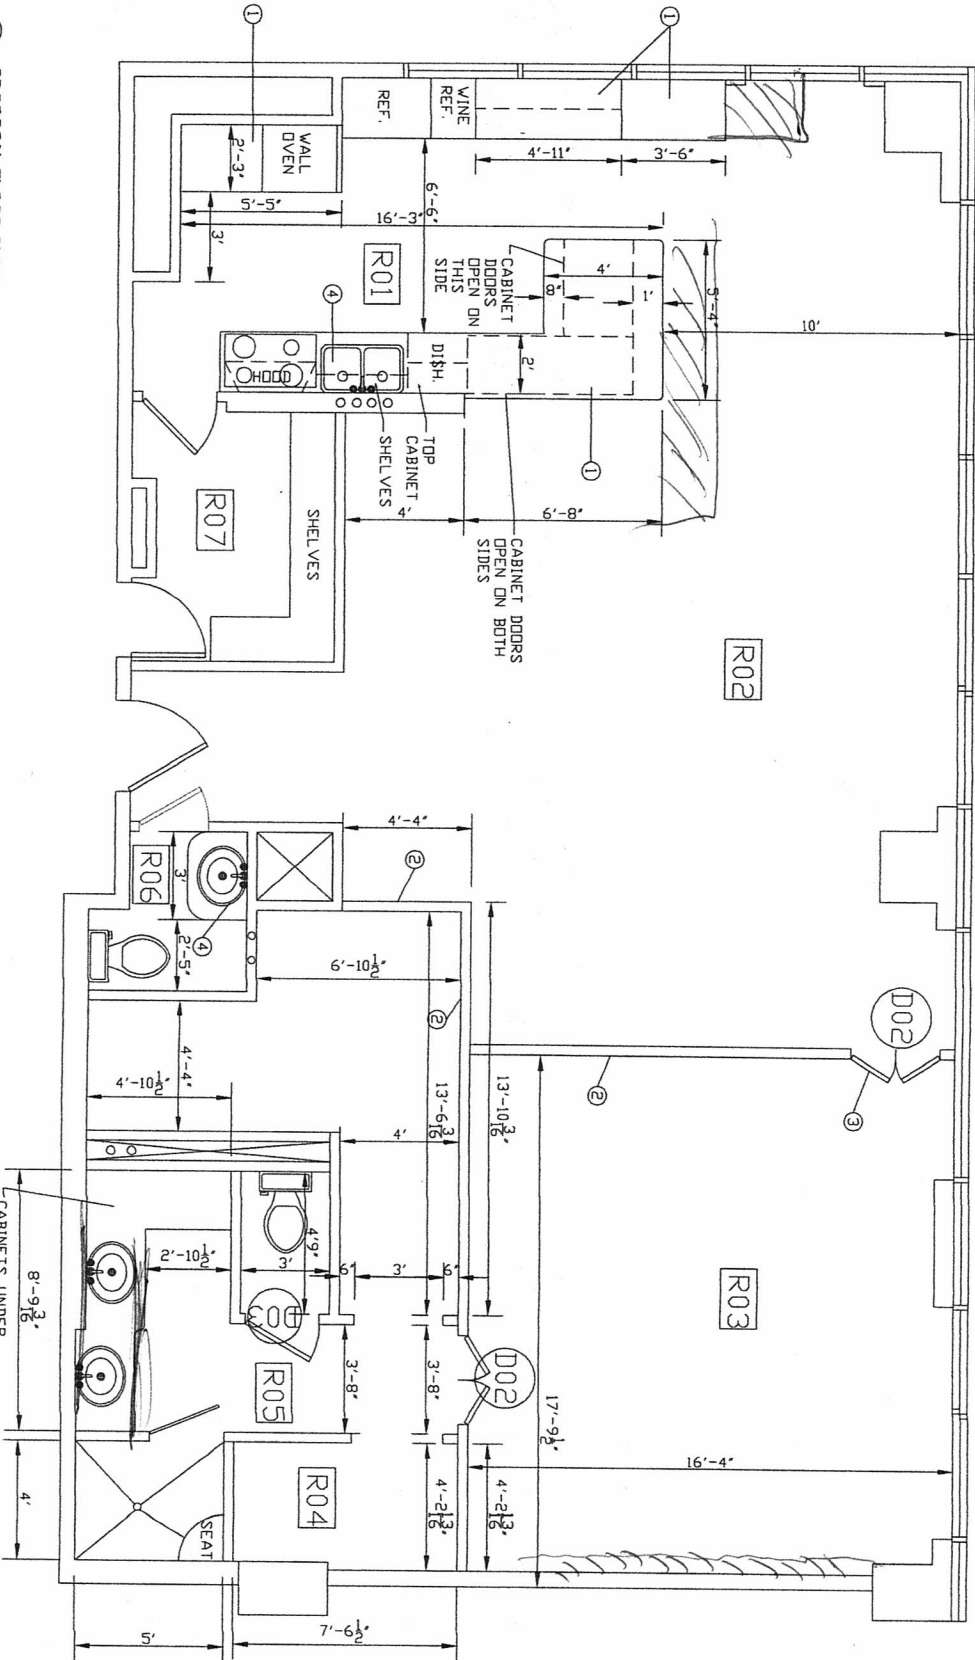

1 PROPOSAL FLOOR PLAN

Scale: 1/2"

REVIEWER DATE 1	NAME PROJECT 1260 ASHFORD POINT DR #706 MI 48106	DRAWN BY DATE 12/1/14	PROJECT 1260 ASHFORD POINT DR #706 MI 48106	DATE 12/1/14	 1260 ASHFORD POINT DR #706 MI 48106
-----------------------	---	-----------------------------	---	-----------------	--