




REVISIONS	
1	
2	
3	
4	
5	
6	
7	
8	
9	
10	

MODERN - 70 SERIES

 

SK Homes  
Your Home, Your Design

Homeowner's Name: 13420 Bunker Hill  
Homeowner's Signature of Approval:

Marketing

Drawn By: A. CARLOS


Job Number:

Date: 10.11.20

Scale: 1/8" = 1'-0"


Sheet Number: 1 of 4

First Floor Marketing

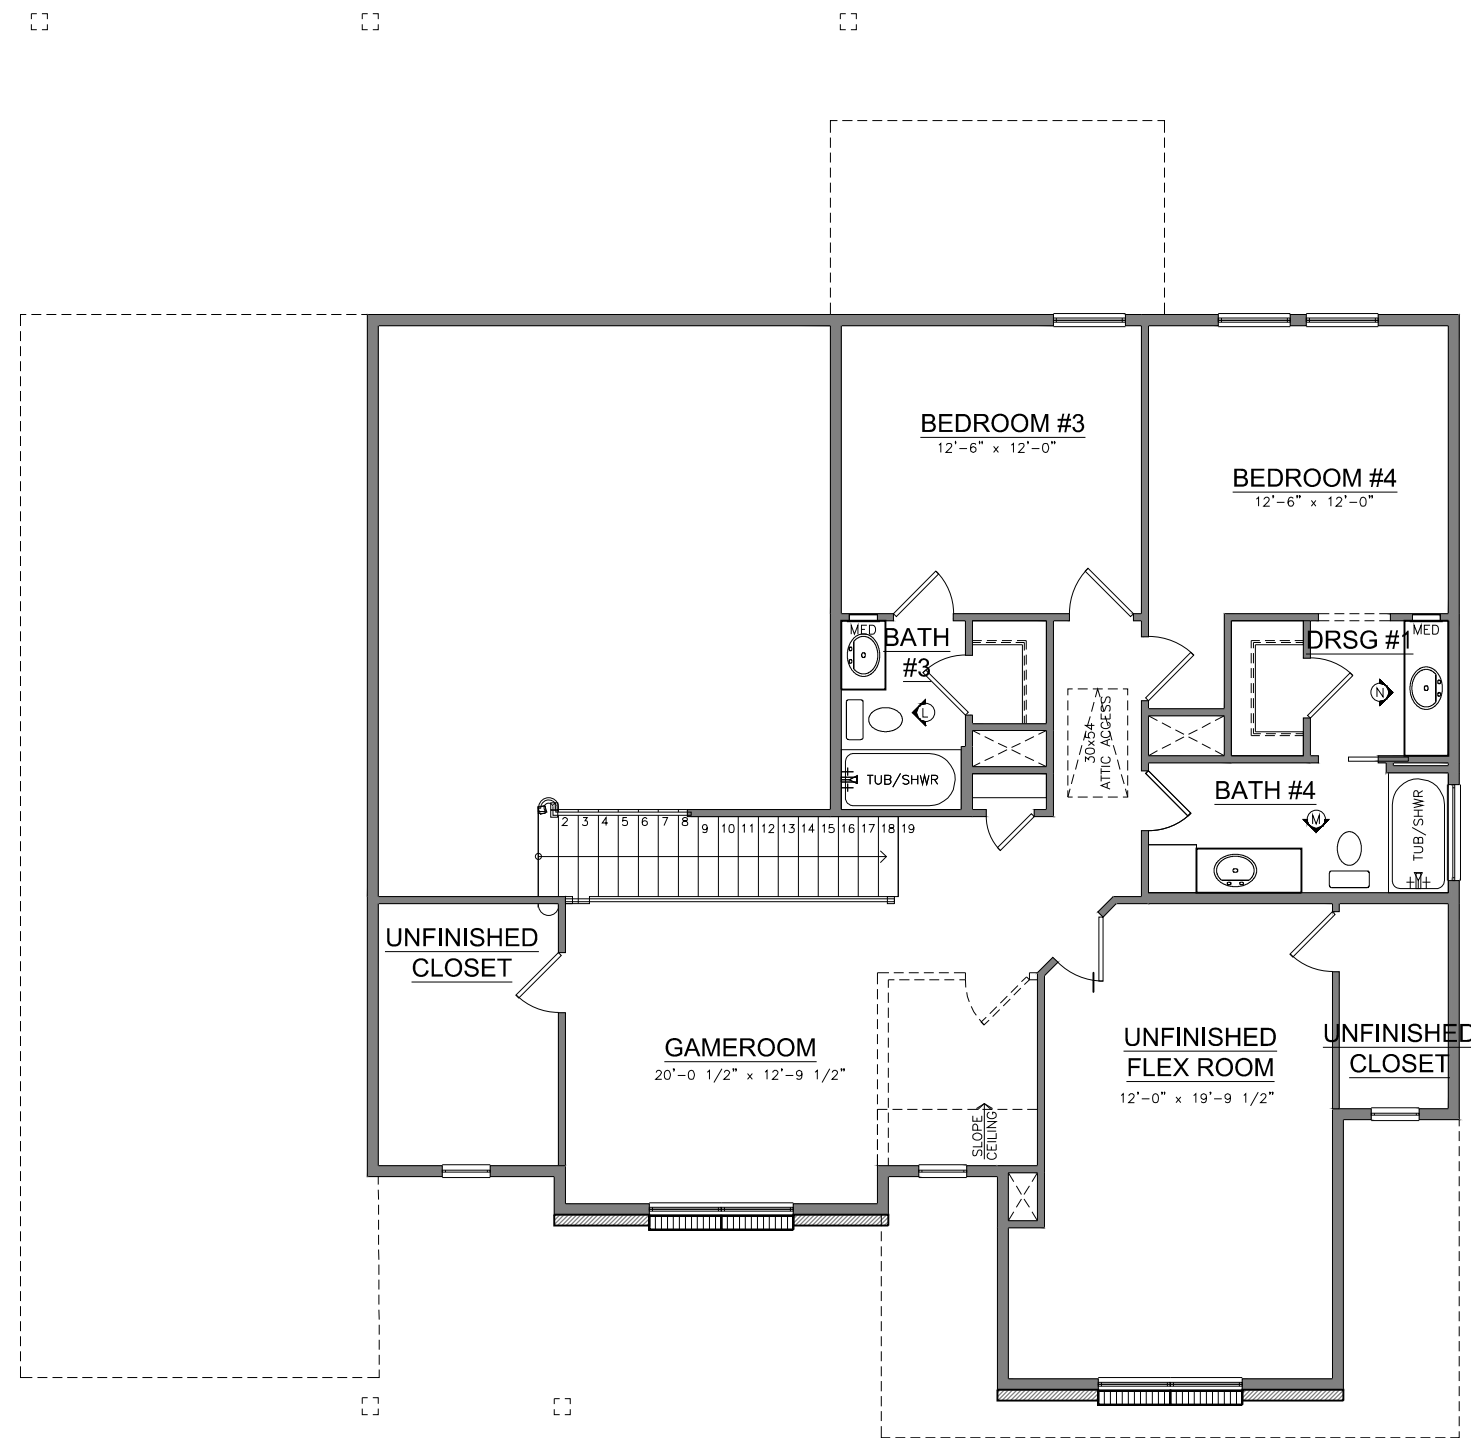

REVISIONS	
1	
2	
3	
4	
5	
6	
7	
8	
9	
10	

MODERN - 70 SERIES

 

Homeowner's Name: 13420 Bunker Hill  
 Homeowner's Signature of Approval:

Marketing

Drawn By: A. CARLOS

Job Number:

Date: 10.11.20

Scale: 1/8" = 1'-0"

Sheet Number: 2 of 4

Second Floor  
Marketing Plan



FRONT ELEVATION



REAR ELEVATION

REVISIONS	
1	
2	
3	
4	
5	
6	
7	
8	
9	
10	

MODERN - 70 SERIES



Homeowner's Name: 13420 Bunker Hill  
 Homeowner's Signature of Approval:

Drawn By: A. CARLOS

Job Number:


Date: 10.11.20

Scale: 1/8" = 1'-0"


Sheet Number: 3 of 4

Exterior Elevations  
Marketing

Marketing

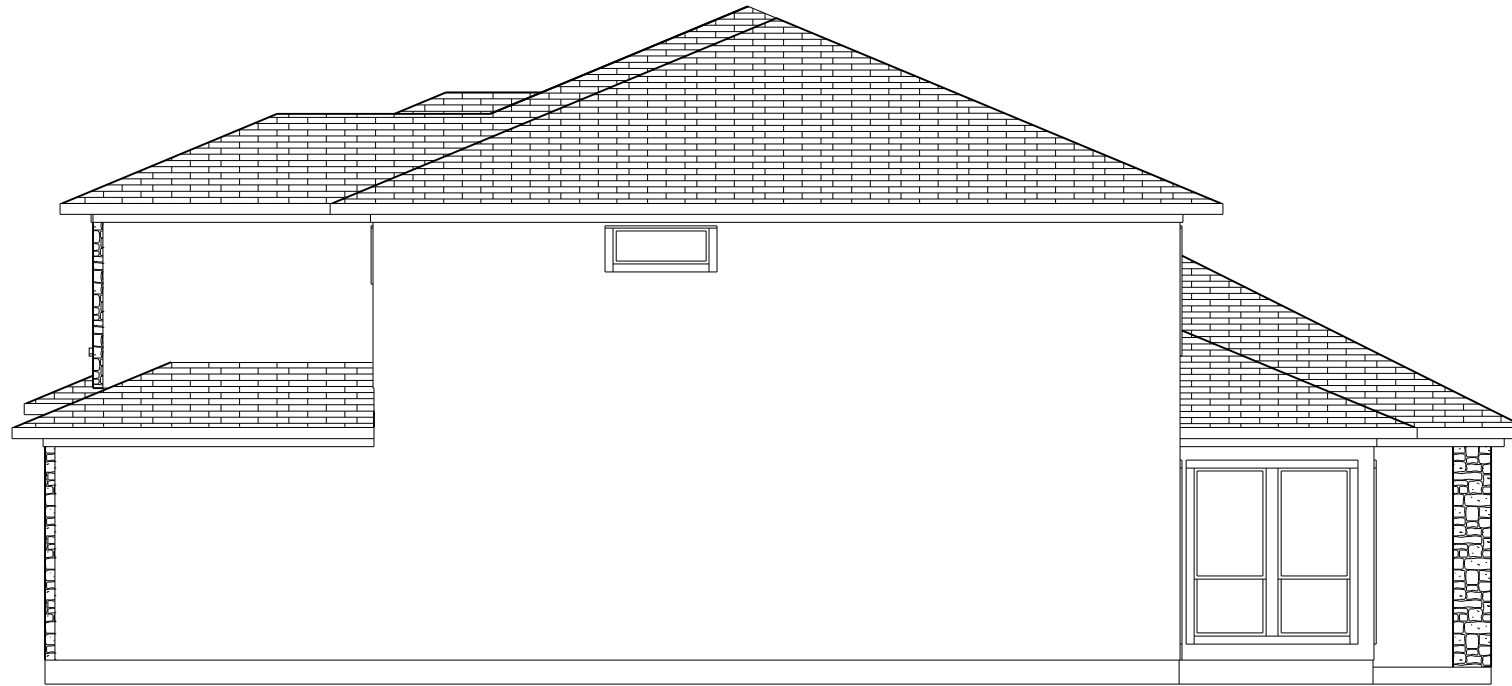

LEFT ELEVATION

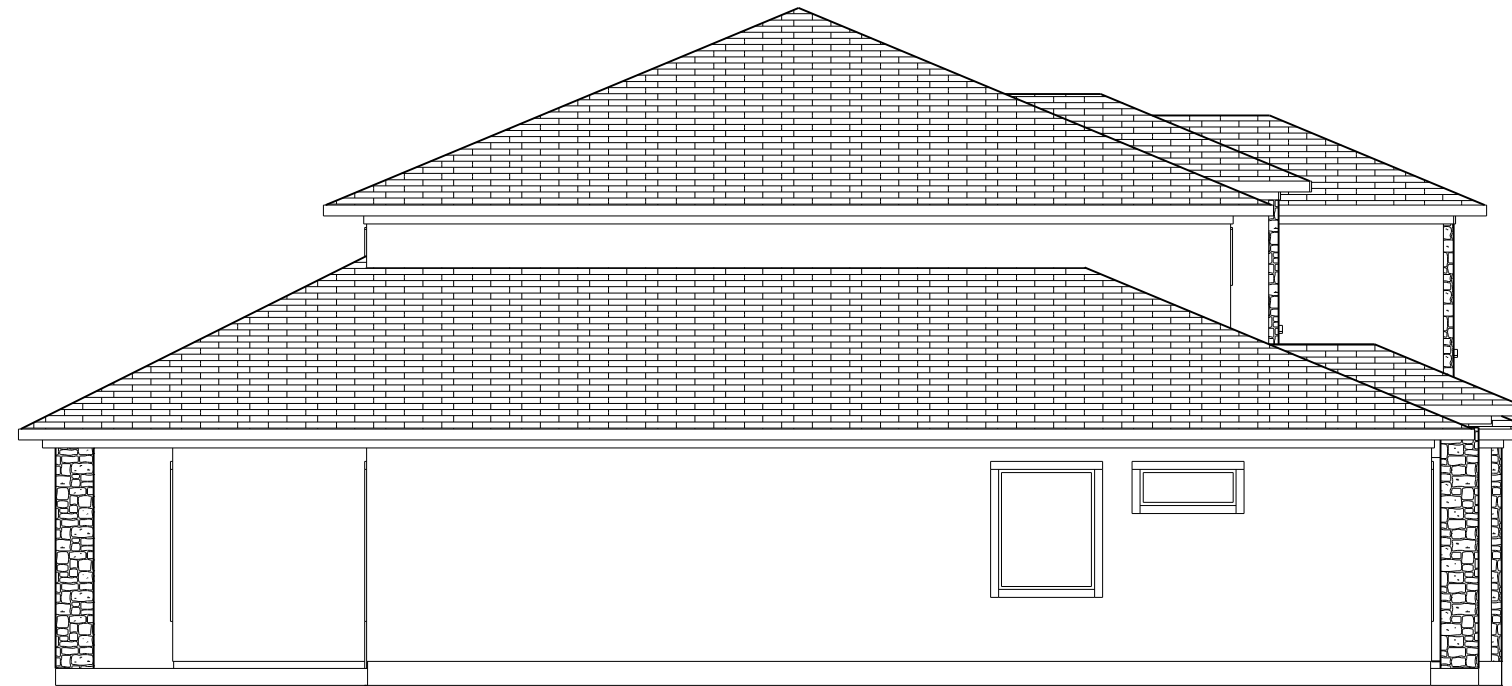

RIGHT ELEVATION

REVISIONS	
1	
2	
3	
4	
5	
6	
7	
8	
9	
10	

MODERN - 70 SERIES	
--------------------	--

 <b>SK Homes</b> Your Home, Your Design	
---	--

Homeowner's Name: 13420 Bunker Hill Homeowner's Signature of Approval:	Marketing
---	-----------

Drawn By: A. CARLOS	
Job Number:	
Date: 10.11.20	
Scale: 1/8" = 1'-0"	
Sheet Number: 4 of 4	
Exterior Elevations Marketing	