


FIRST FLOOR PLAN - 1,178 S.F.

SCALE: 1/4" = 1'-0"

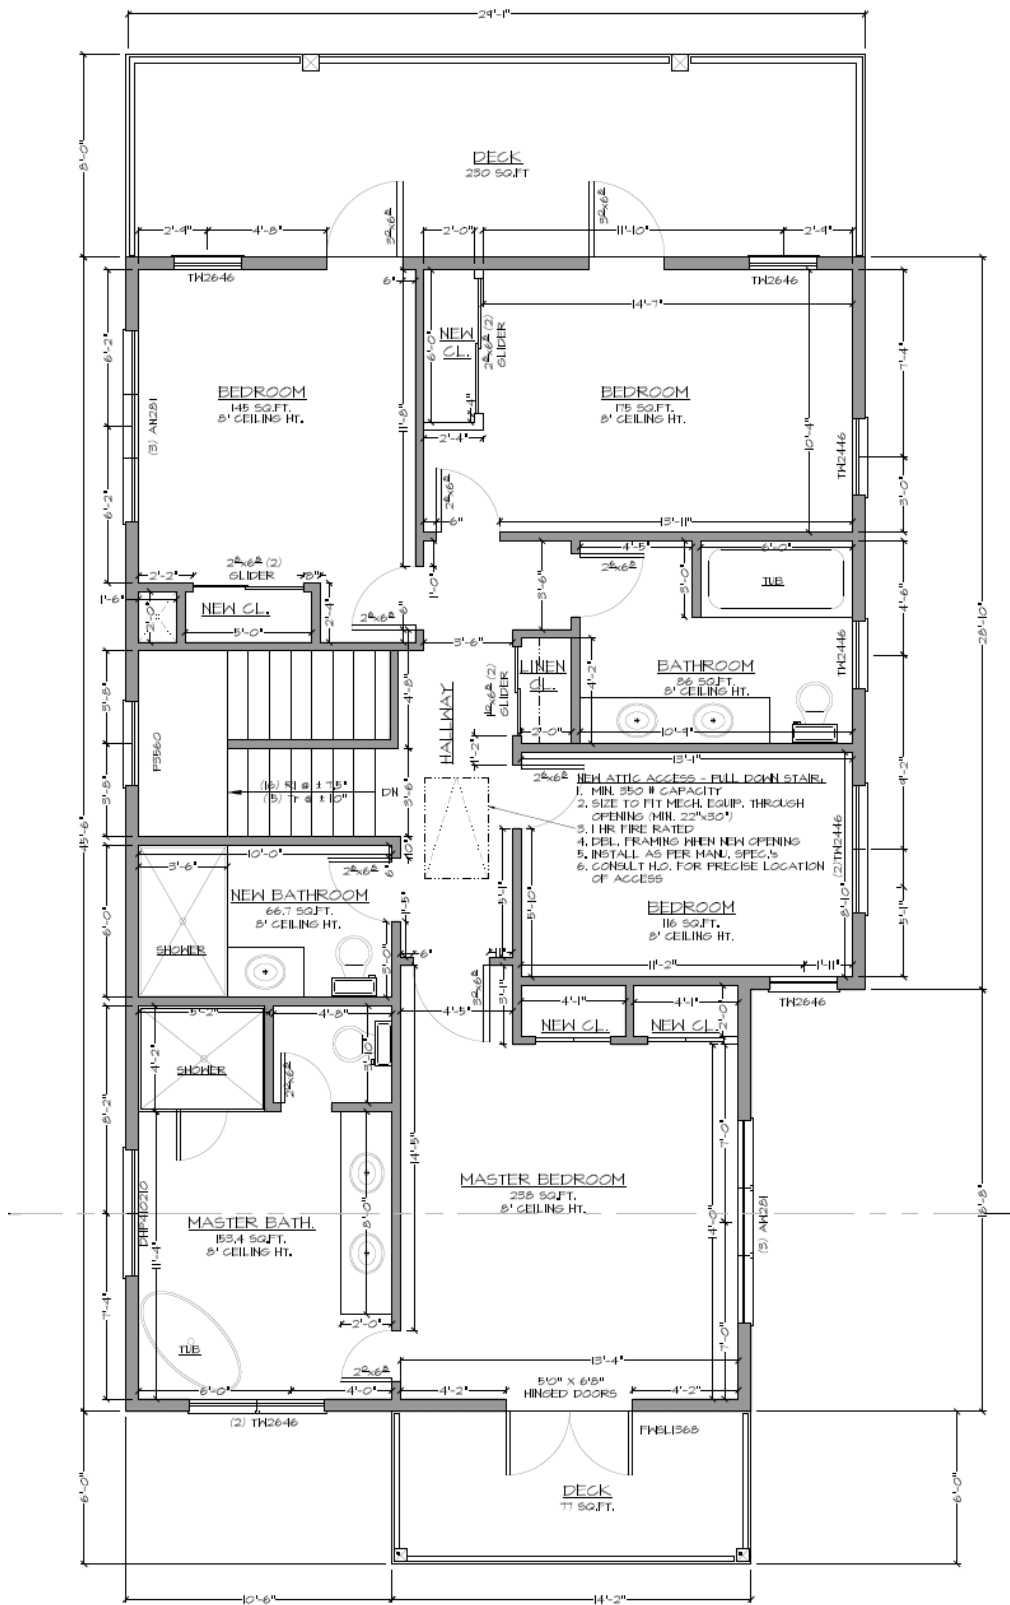

SECOND FLOOR PLAN - 1,178 S.F.

SCALE: 1/4" = 1'-0"

