


**LEGAL DESCRIPTION**  
 1541 LAWRENCE ST  
 LOTS: 364, 365, 366 & 367  
 BLOCK:  
 SUB: HOUSTON HEIGHTS ANNEX

THIS SET OF PLANS IS THE COPYRIGHT PROTECTED PROPERTY OF ALLIANCE DESIGNWORKS, L.L.C. AND IS PROTECTED UNDER ARCHITECTURAL WORKS' 17 U.S.C. § 102 (A) (8), OF THE U.S. COPYRIGHT ACT. THE CONTENTS MAY NOT BE REPRODUCED, EITHER PARTIALLY OR IN ENTIRETY, IN DIGITAL OR ANALOG FORM, BY ANYONE, FOR ANY PURPOSE, USING ANY METHOD, INCLUDING BUT NOT LIMITED TO XEROXING, BLUEPRINTING, DRAFTING, TRACING, PHOTOGRAPHY, REDRAWING, WITHOUT THE EXPRESSED WRITTEN CONSENT OF ALLIANCE DESIGNWORKS, L.L.C. THE CONTENTS MAY NOT BE FURNISHED, EITHER PARTIALLY OR IN ENTIRETY, TO ANYONE, FOR ANY PURPOSE, USING ANY METHOD OF COMMUNICATION, INCLUDING BUT NOT LIMITED TO EMAIL, TEXT, INSTANT MESSAGE, OR HARD COPY. THESE PLANS ARE TO BE USED ONLY ONCE FOR THE PURPOSE CONSTRUCTION AT THE ADDRESS STATED ON THIS SET. ALL ORIGINAL TRACING SHALL BE MAINTAINED AT THE OFFICES FOR PERMANENT STORAGE.  
 © ALLIANCE DESIGNWORKS (2019)

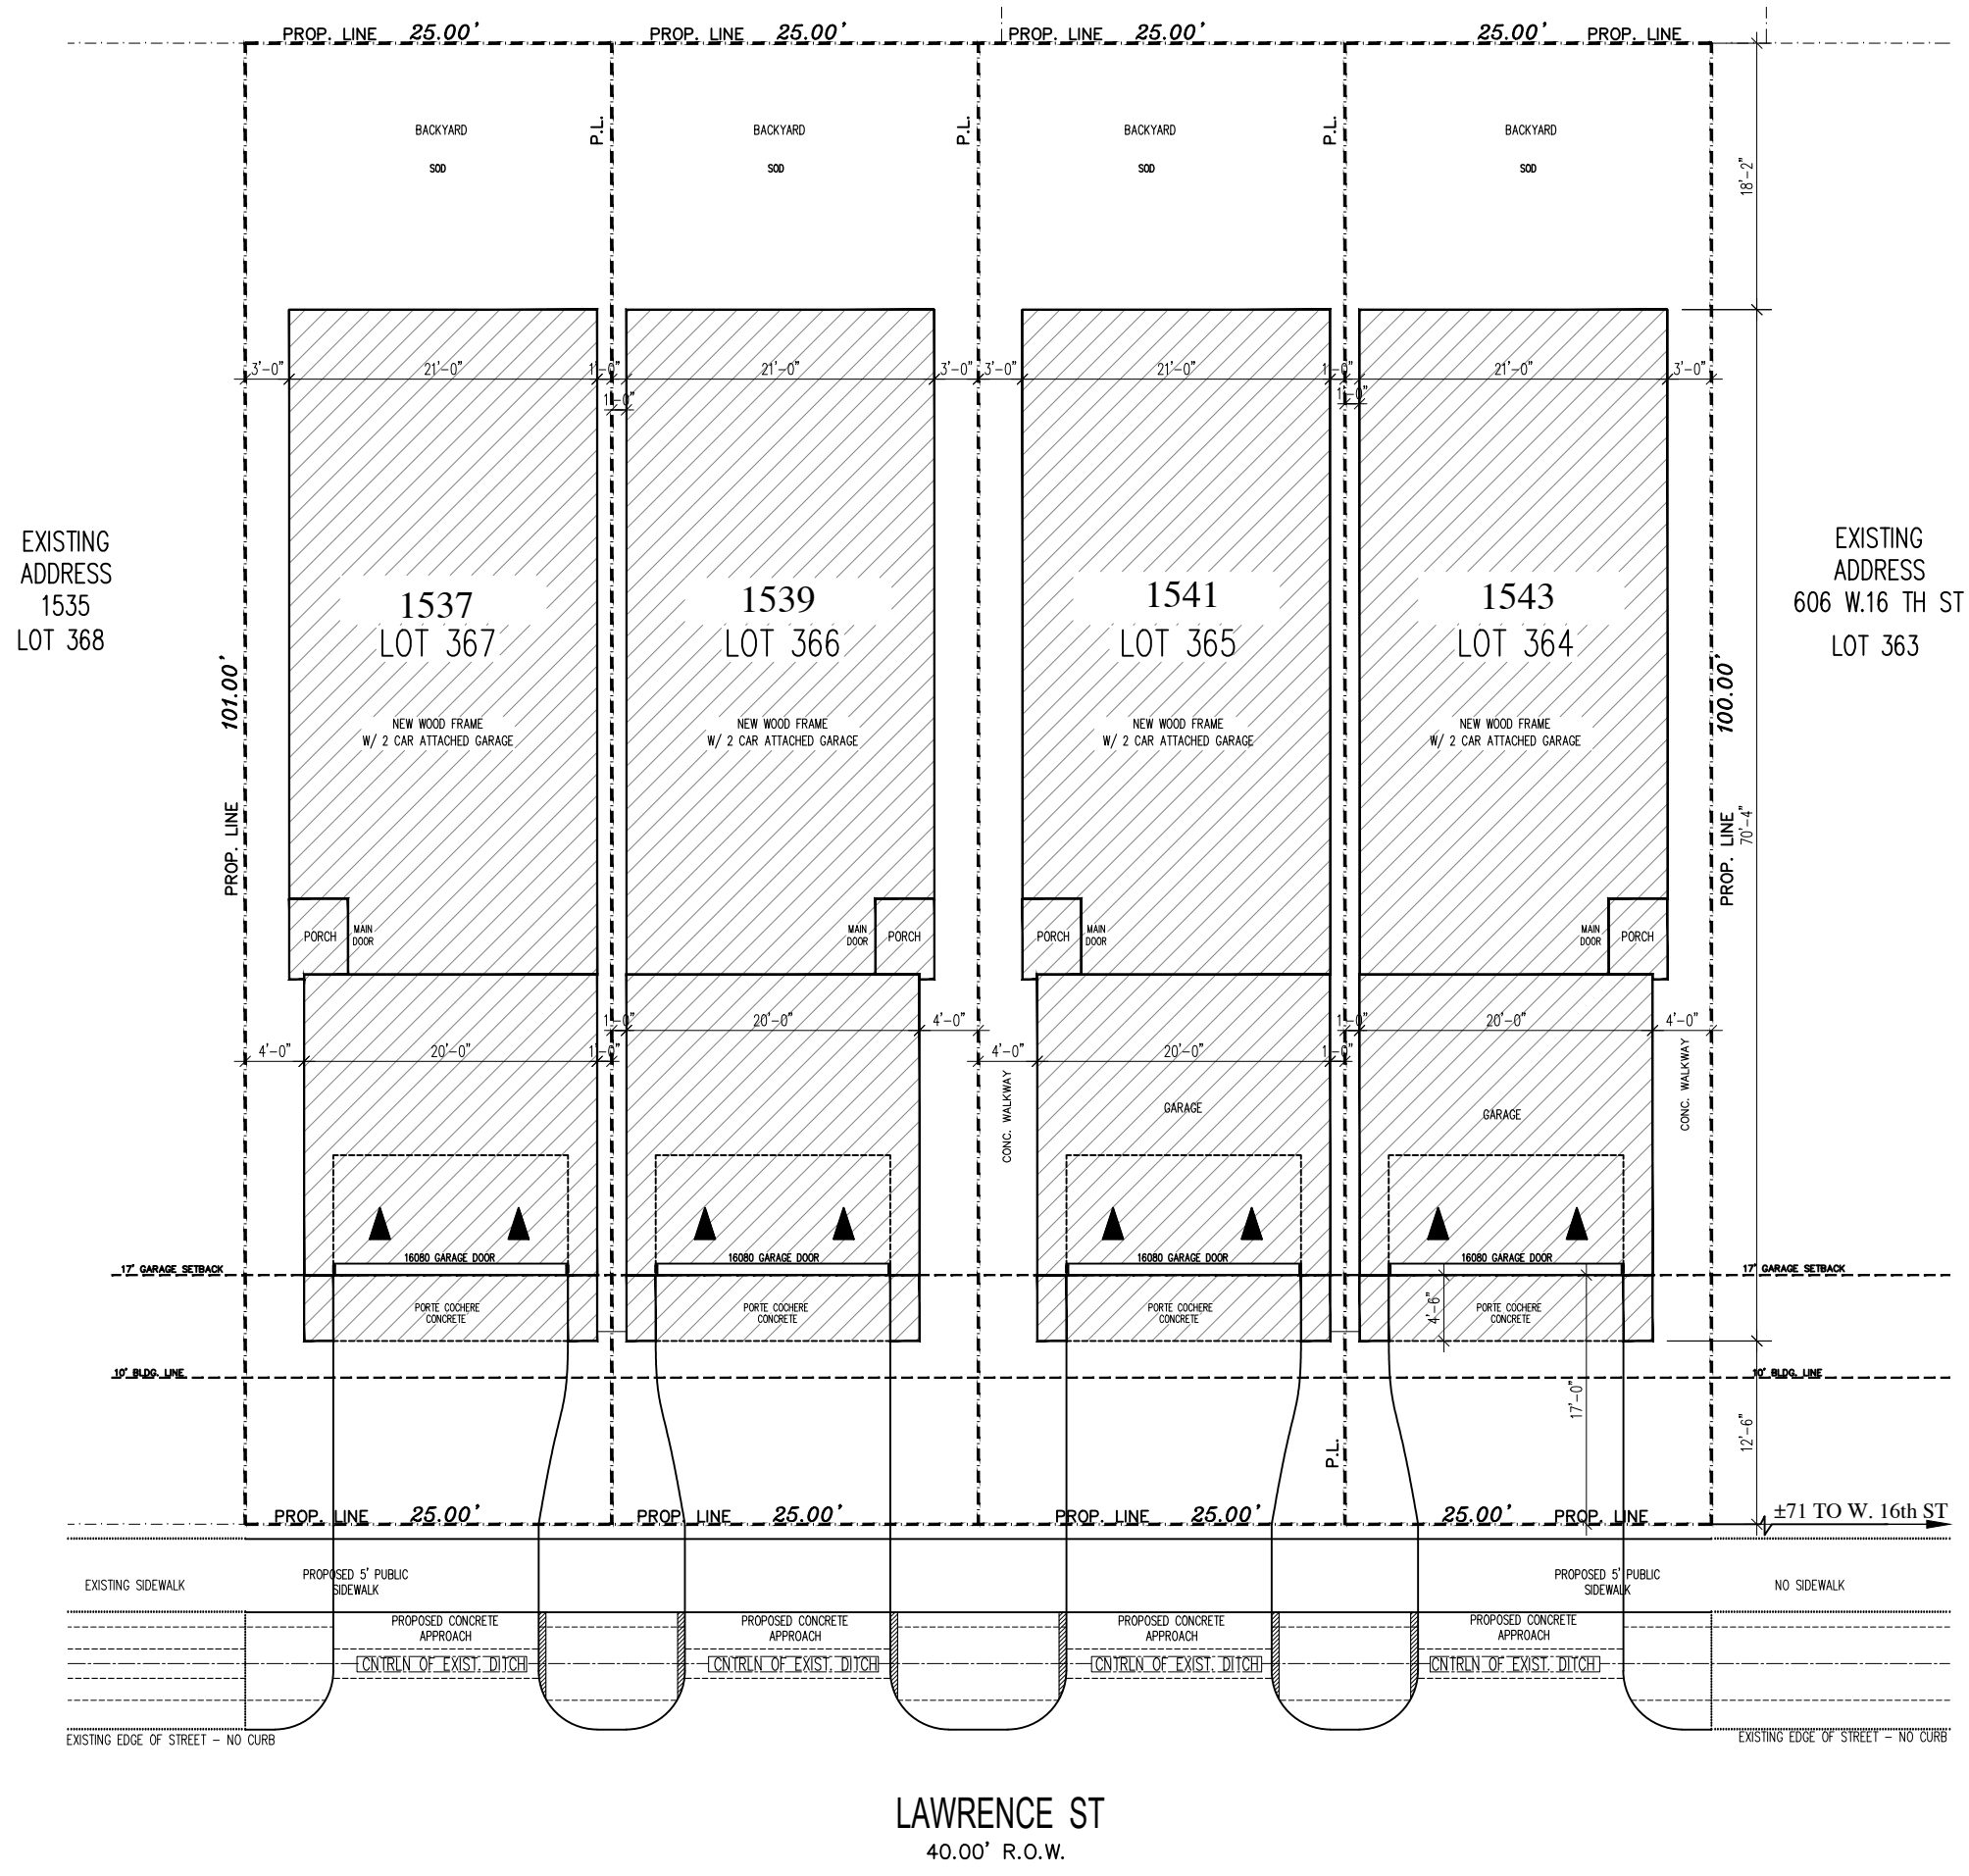

EXISTING ADDRESS  
 1535  
 LOT 368

EXISTING ADDRESS  
 606 W.16 TH ST  
 LOT 363

LAWRENCE ST  
 40.00' R.O.W.

PROJECT NAME:  
 BROWNSTONE @ LAWRENCE  
 PROJECT ADDRESS:  
 1541 LAWRENCE ST  
 LOTS: 364, 365, 366 & 367  
 HOUSTON, TX 77008

REVISION	DATE	BY	LC
1ST SUBMISSION	05/28/20		

DRAWN BY: LC  
 PRINT DATE: 05/28/20

SITE PLAN  
 ADDRESSES

PAGE  
 C1.0