




SCALE: 1" = 20'

LOT 15, BLOCK 10
MEYERLAND, SECTION 1
HARRIS COUNTY, TEXAS

SOUTH RICE AVENUE (60' R.O.W.)

DARNELL STREET (60' R.O.W.)
(27' ASPHALT PVMT.)

PROPOSED SITE PLAN

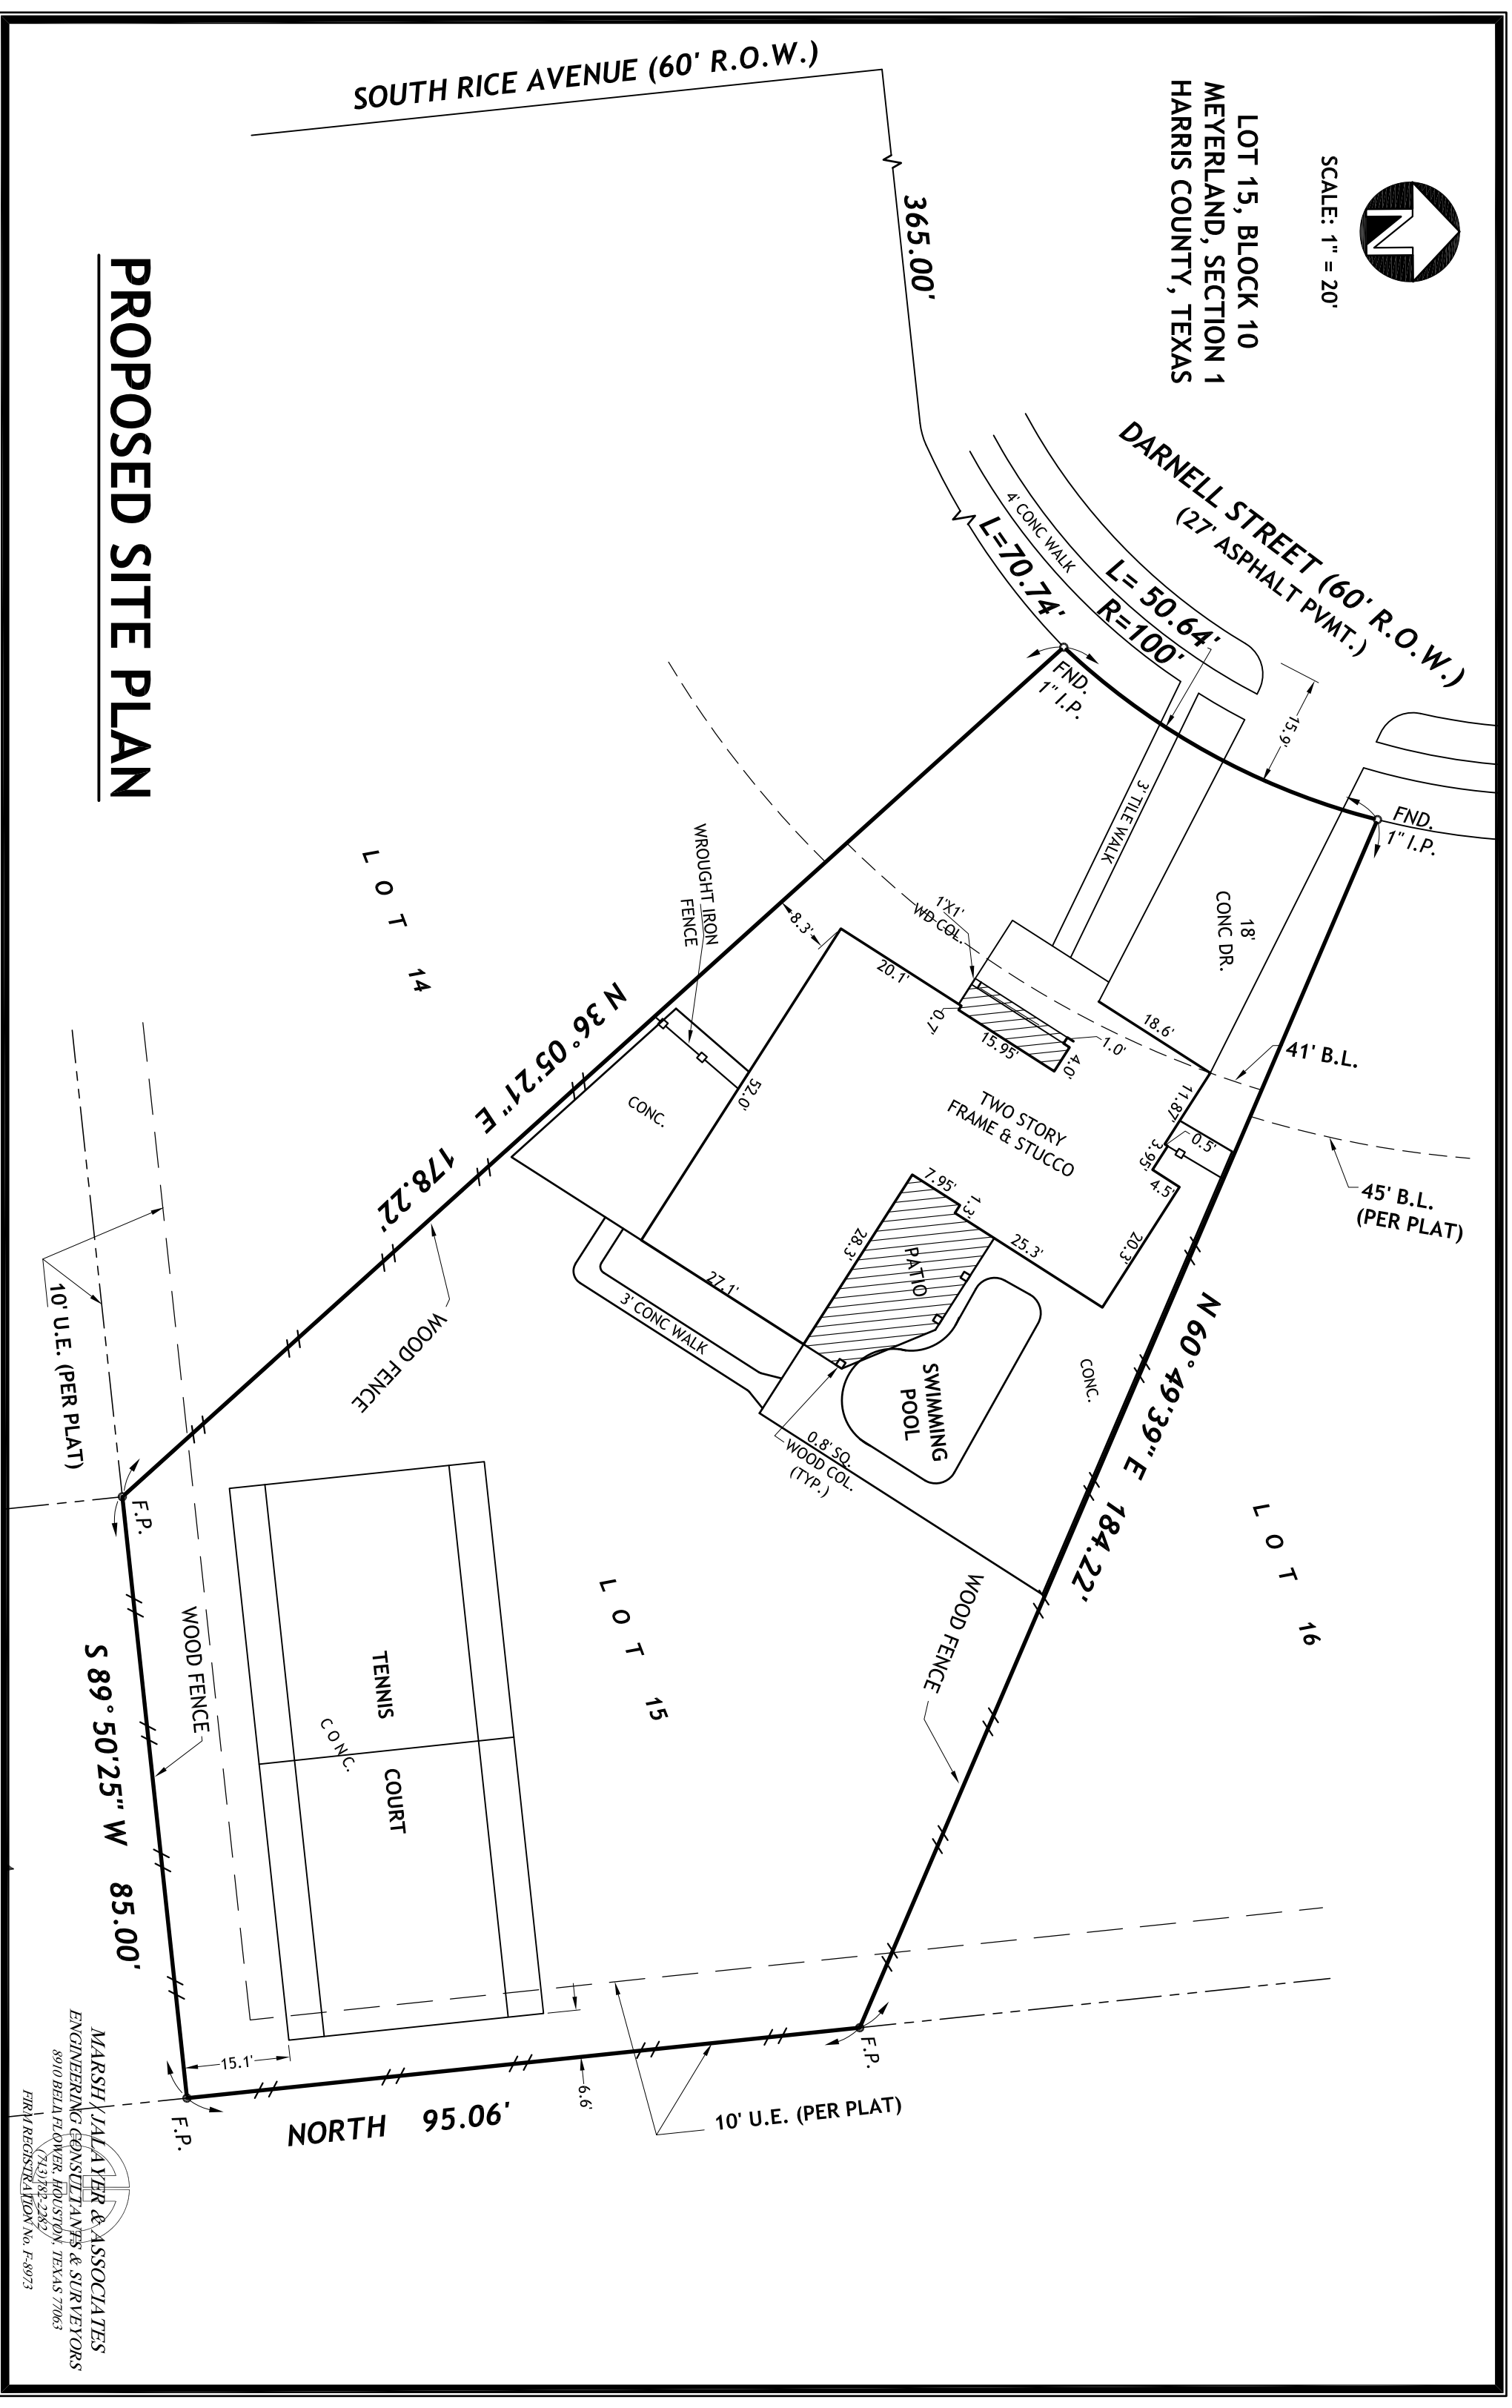

MARSH JALAYER & ASSOCIATES
 ENGINEERING CONSULTANTS & SURVEYORS
 8910 BELLA FLORER, HOUSTON, TEXAS 77063
 (713) 782-2882
 FIRM REGISTRATION No. F-8973