


FIRST FLOOR PLAN

SCALE: 1/8" = 1' - 0"
 9'0" NOM. (9'-1 1/8" ACTUAL) PLT. HT. TYP. UNO
 7'8" WINDOW HEADER HEIGHT TYP U.N.O.
 FRAME AND BRACE TO MEET LOCAL CODES
 TRIPLE STUD MIN. JAMBS ALL EXTERIOR DOORS
 SEE TYPICAL DTL SHEET FOR ADDITIONAL NOTES

- * NOTE: REFER TO EACH ELEVATION FOR INDIVIDUAL PORCH/SLAB SQ. FTG.
- * NOTE: REFER TO ELEVATIONS FOR ROOF/SOFFIT VENTILATION CALCULATION

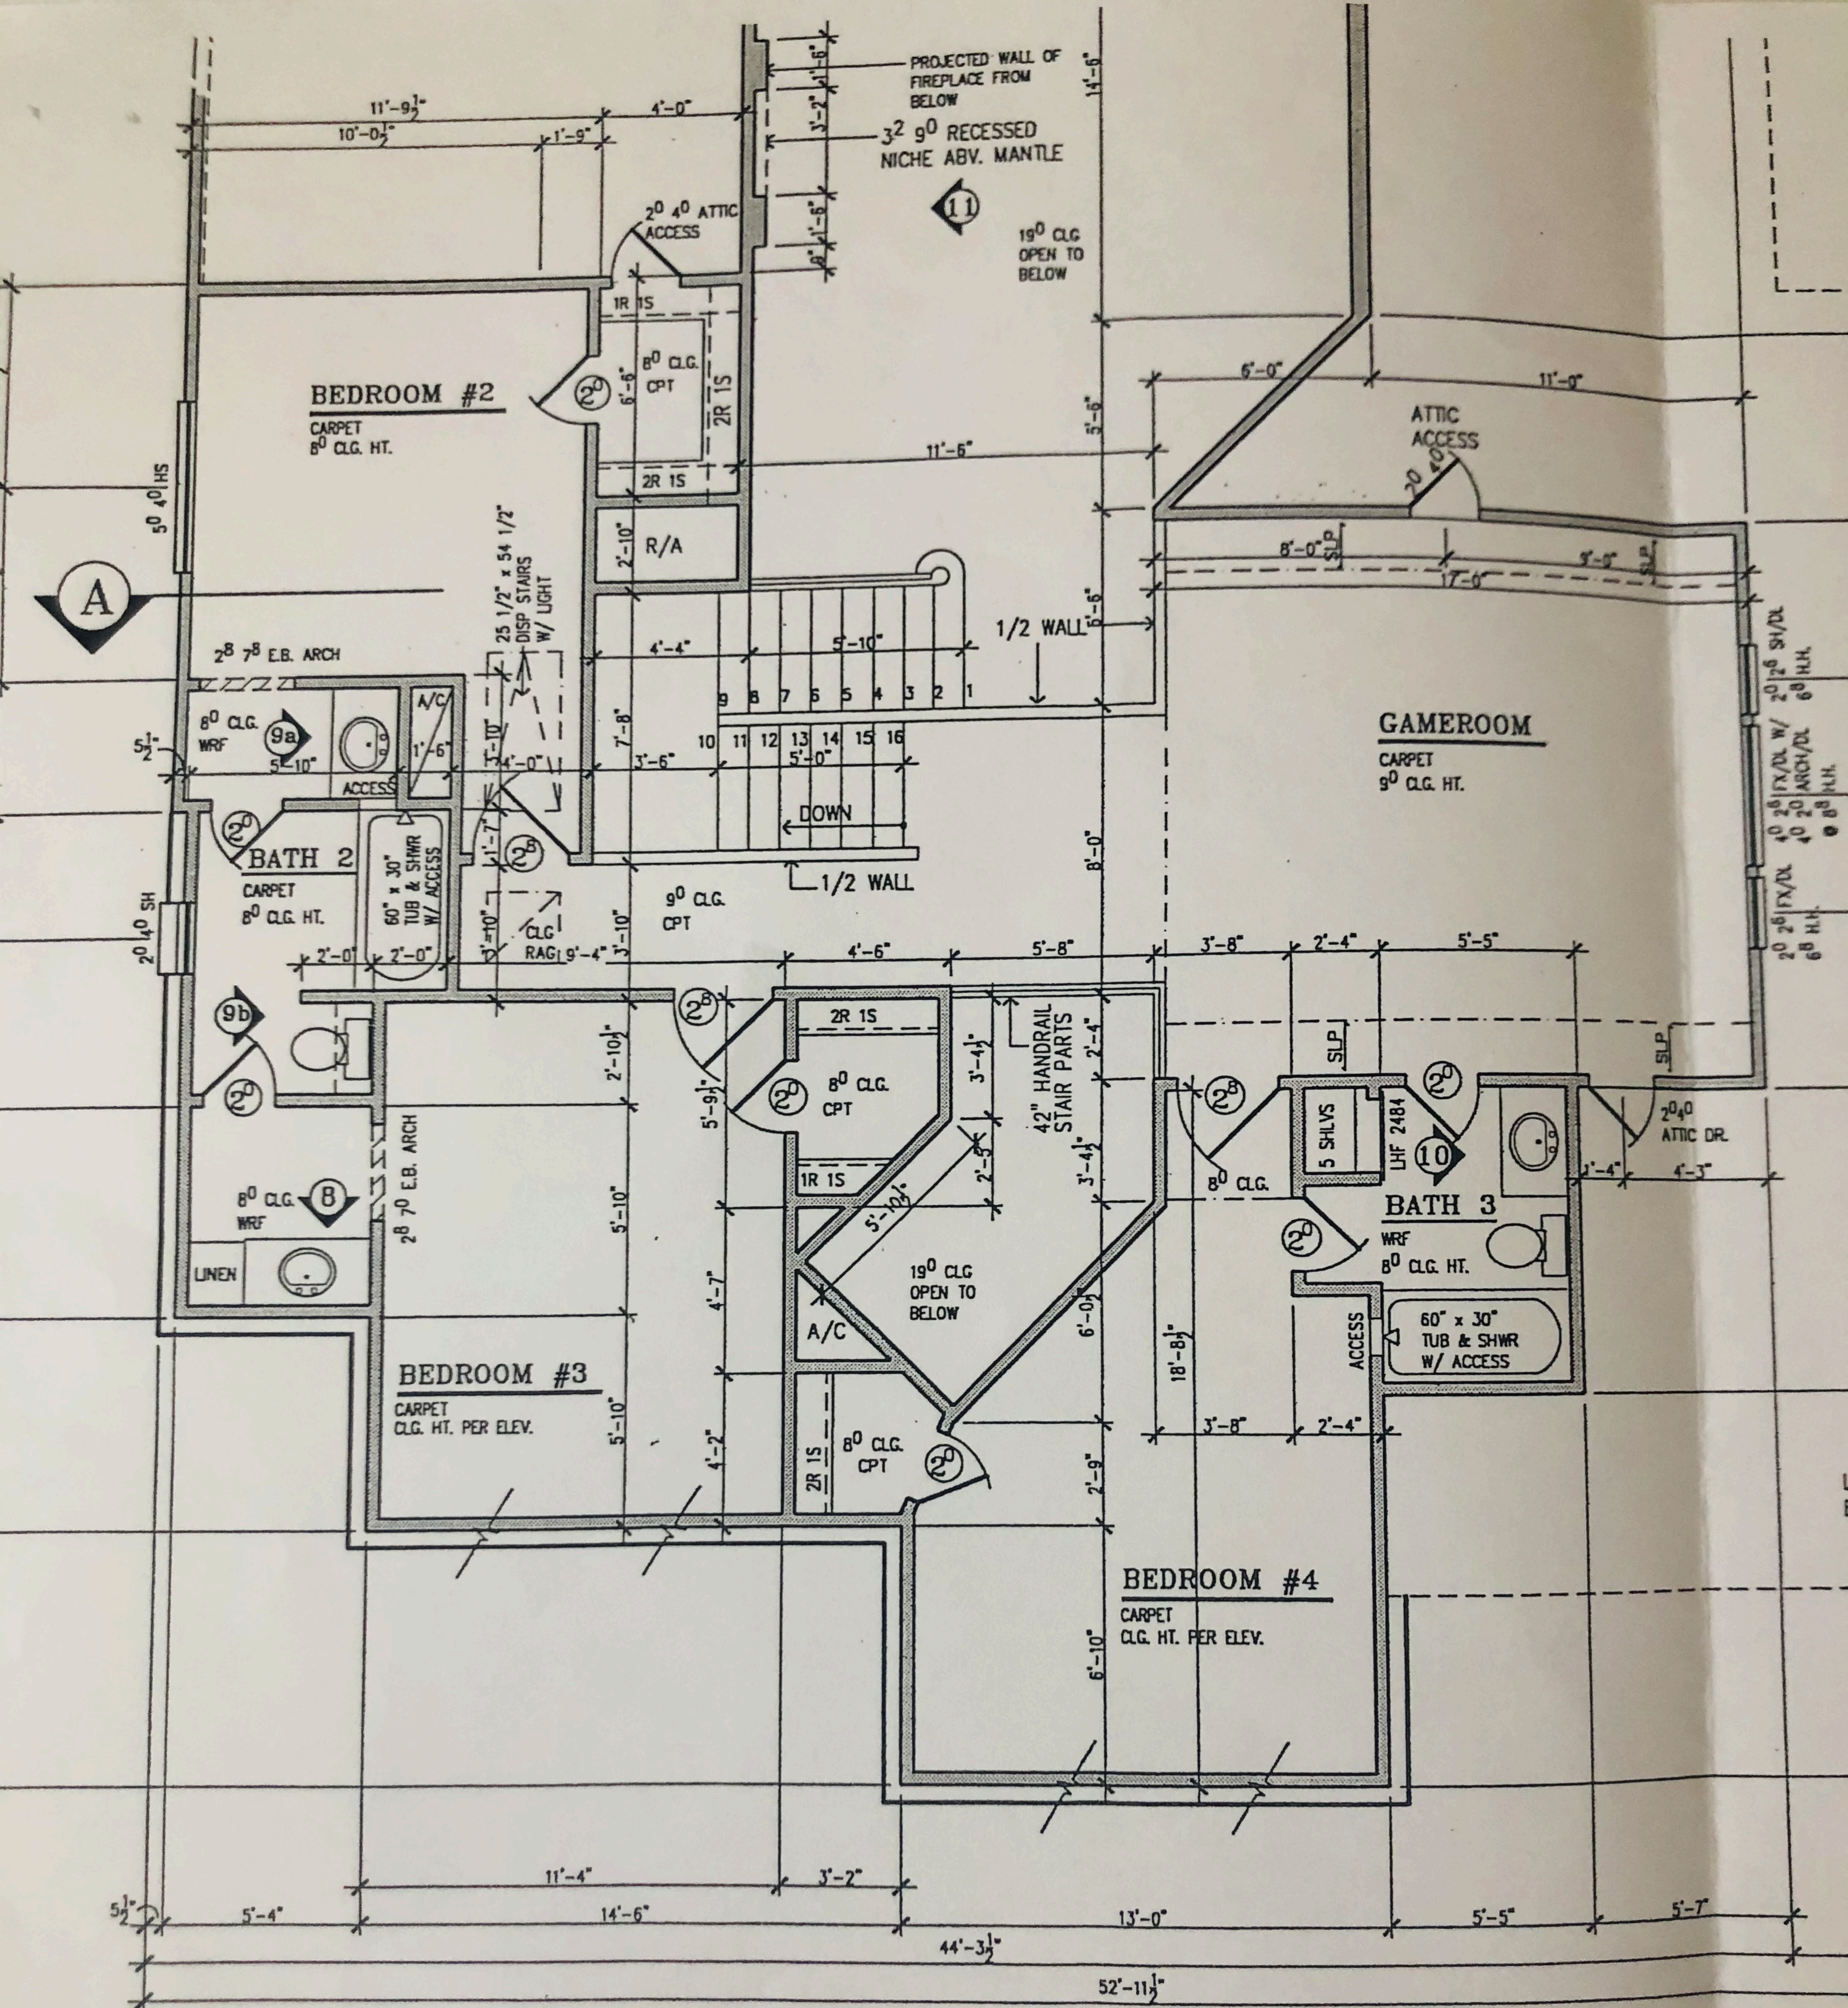

SECOND FLOOR PLAN

SCALE: 1/8" = 1' - 0"
 8⁰ NOM. (8'-1 1/8" ACTUAL) PLT. HT. TYP. UNO
 6^B WINDOW HEADER HEIGHT TYP U.N.Q.
 FRAME AND BRACE TO MEET LOCAL CODES