



FIRST FLOOR PLAN
Scale: 1/4" = 1' - 0"

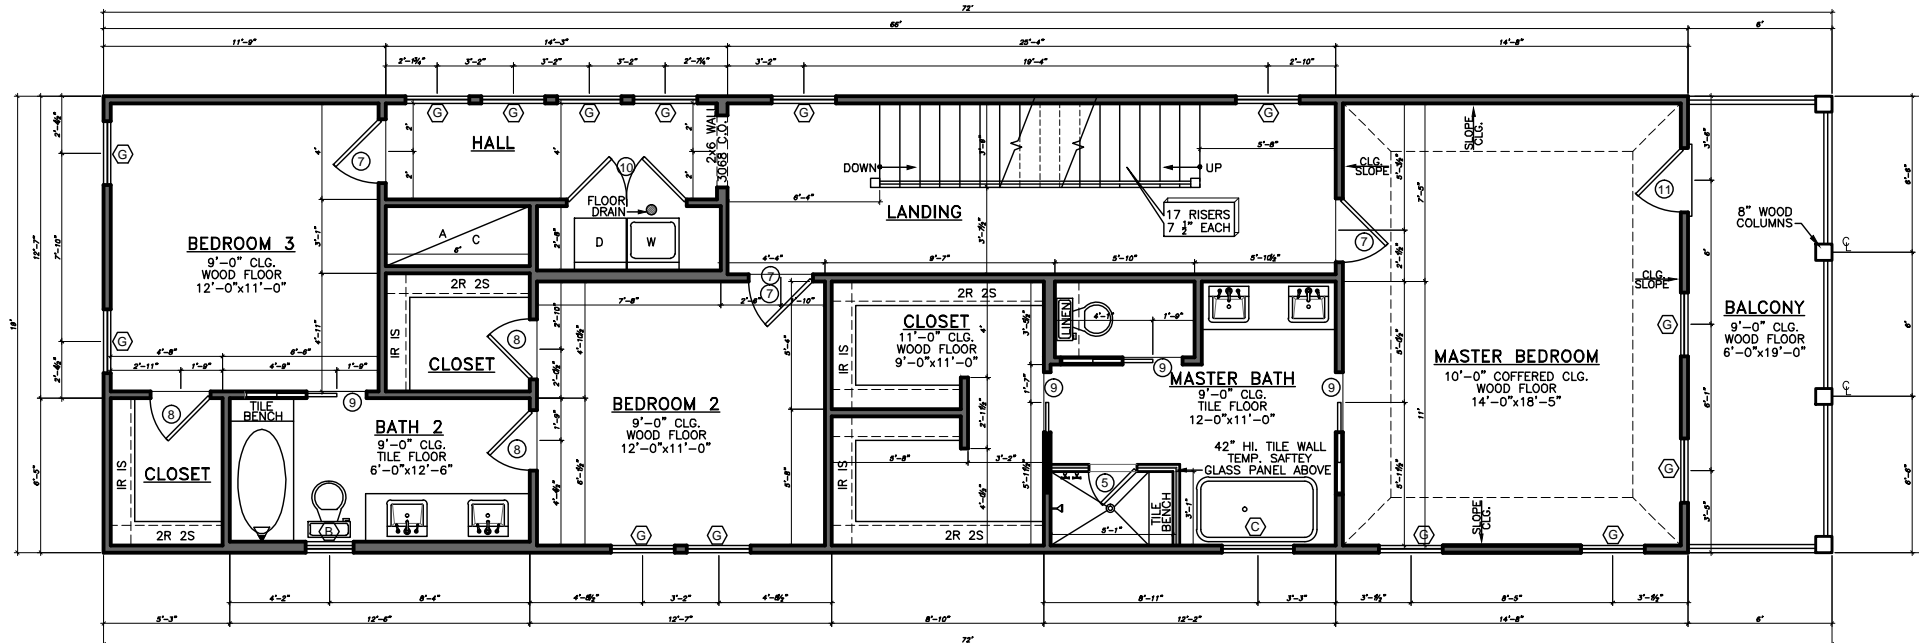

SECOND FLOOR PLAN
Scale: 1/4" = 1' - 0"

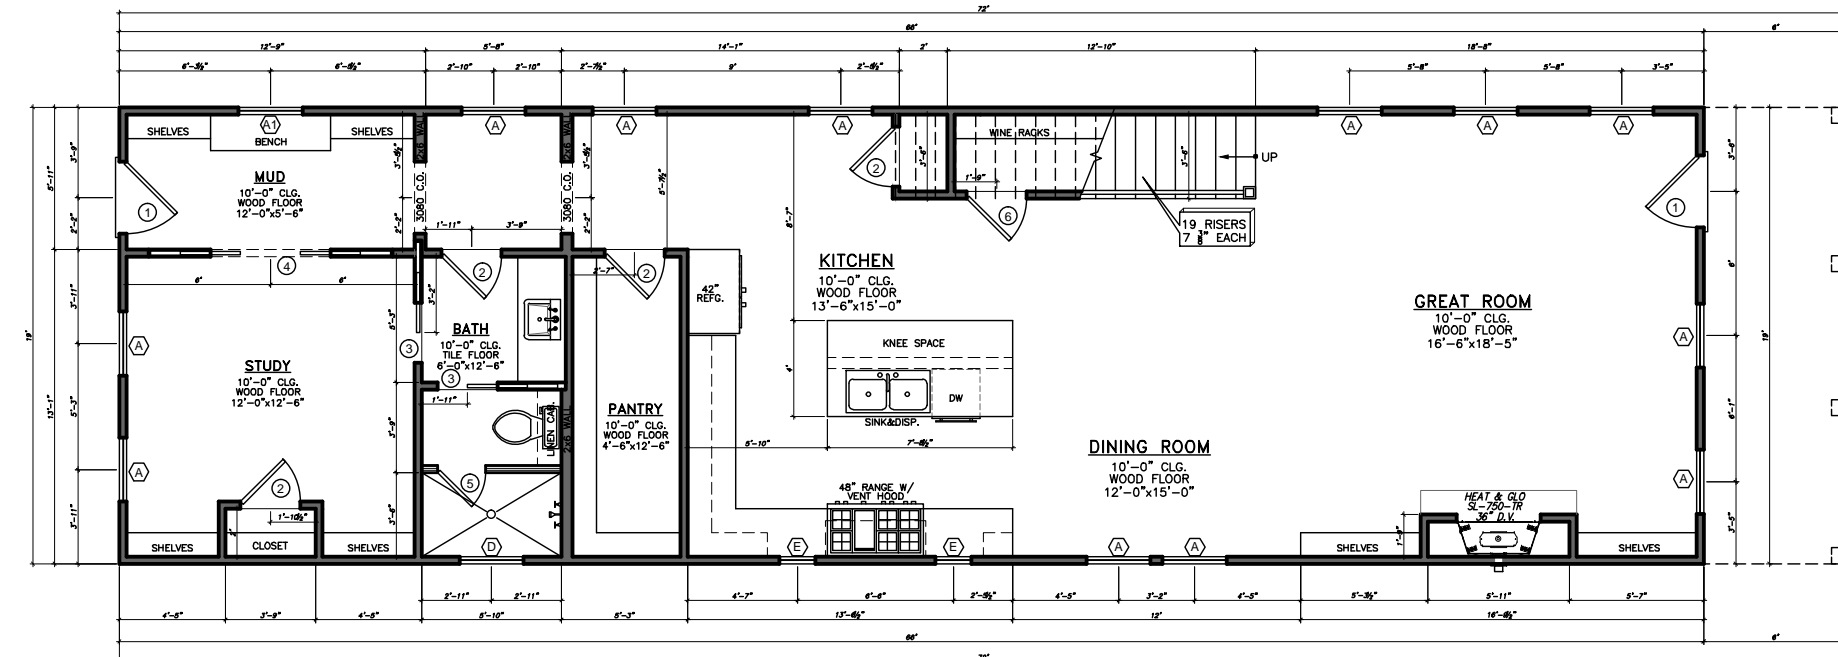

THIRD FLOOR PLAN
Scale: 1/4" = 1' - 0"

MARK	DATE	DESCRIPTION	DATE	DESCRIPTION
0	09/26/19	ISSUED FOR PERMIT		