



1616 S. Voss, Suite 650
Houston, Texas 77057
Phone: (713)978-6989
Fax: (713)978-7085

ARCHITECT



06-27-08

PROJECT TITLE

A Custom Residence for:
MARTHA AND JIM KAHLDEN
PARKER BUILDERS, INC.

PROJECT ADDRESS

4051 Underwood Blvd.
Houston, Texas 77025

PROJECT NUMBER

060401

MEMBER

3578

DRAWN BY

RDJ/AGS

CHECKED BY

GG

AREA TABULATION

FIRST FLOOR	2240 S.F.
SECOND FLOOR	1339 S.F.
TOTAL LIVING AREA	3578 S.F.
2 CAR GARAGE	521 S.F.
APRON	45 S.F.
COVERED PORCH AND PATIO	276 S.F.
BALCONIES	18 S.F.
TOTAL COVERED AREA	4437 S.F.

SHEET TITLE

SECOND FLOOR PLAN

SCALE


1/4" = 1'-0"

DATE

June 27, 2008

PROJECT NUMBER

A1.20

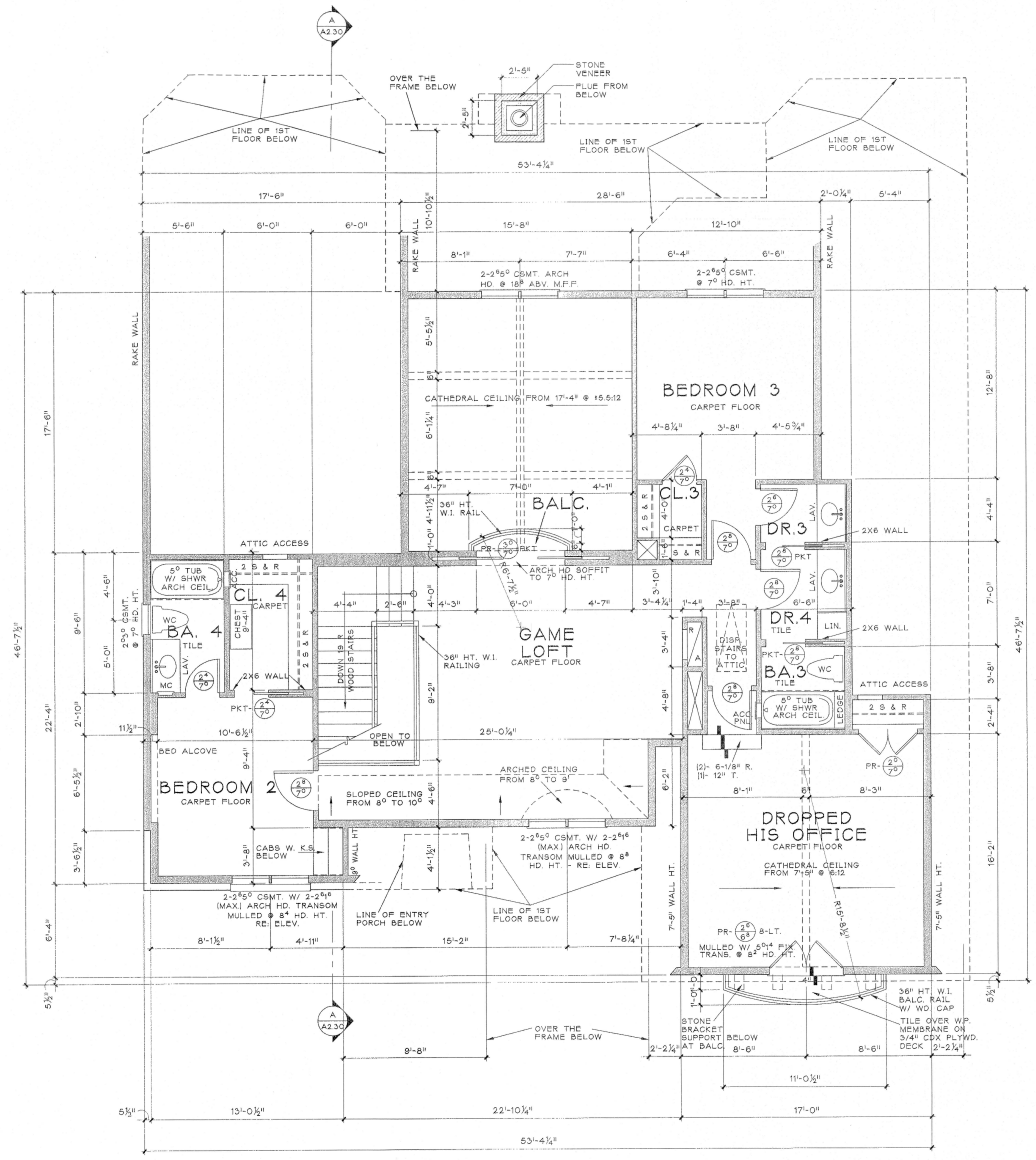

PL01 INC. Inc. 01/01/2008 = 1533am
P:\Project\Bldg1001\1001\1001\1001.dwg