


JOB NO.	
ISSUE DATE	
PERMIT DATE	
ISSUE DATE	
CONSTRUCTION DATE	
REVISIONS	
DATE	04-21-08
BY	
CHECKED BY	

LAWRENCE

4503 SHADOW GRASS
S-5159.12
W/ GUEST SUITE

SHEET NO.
8 OF 24

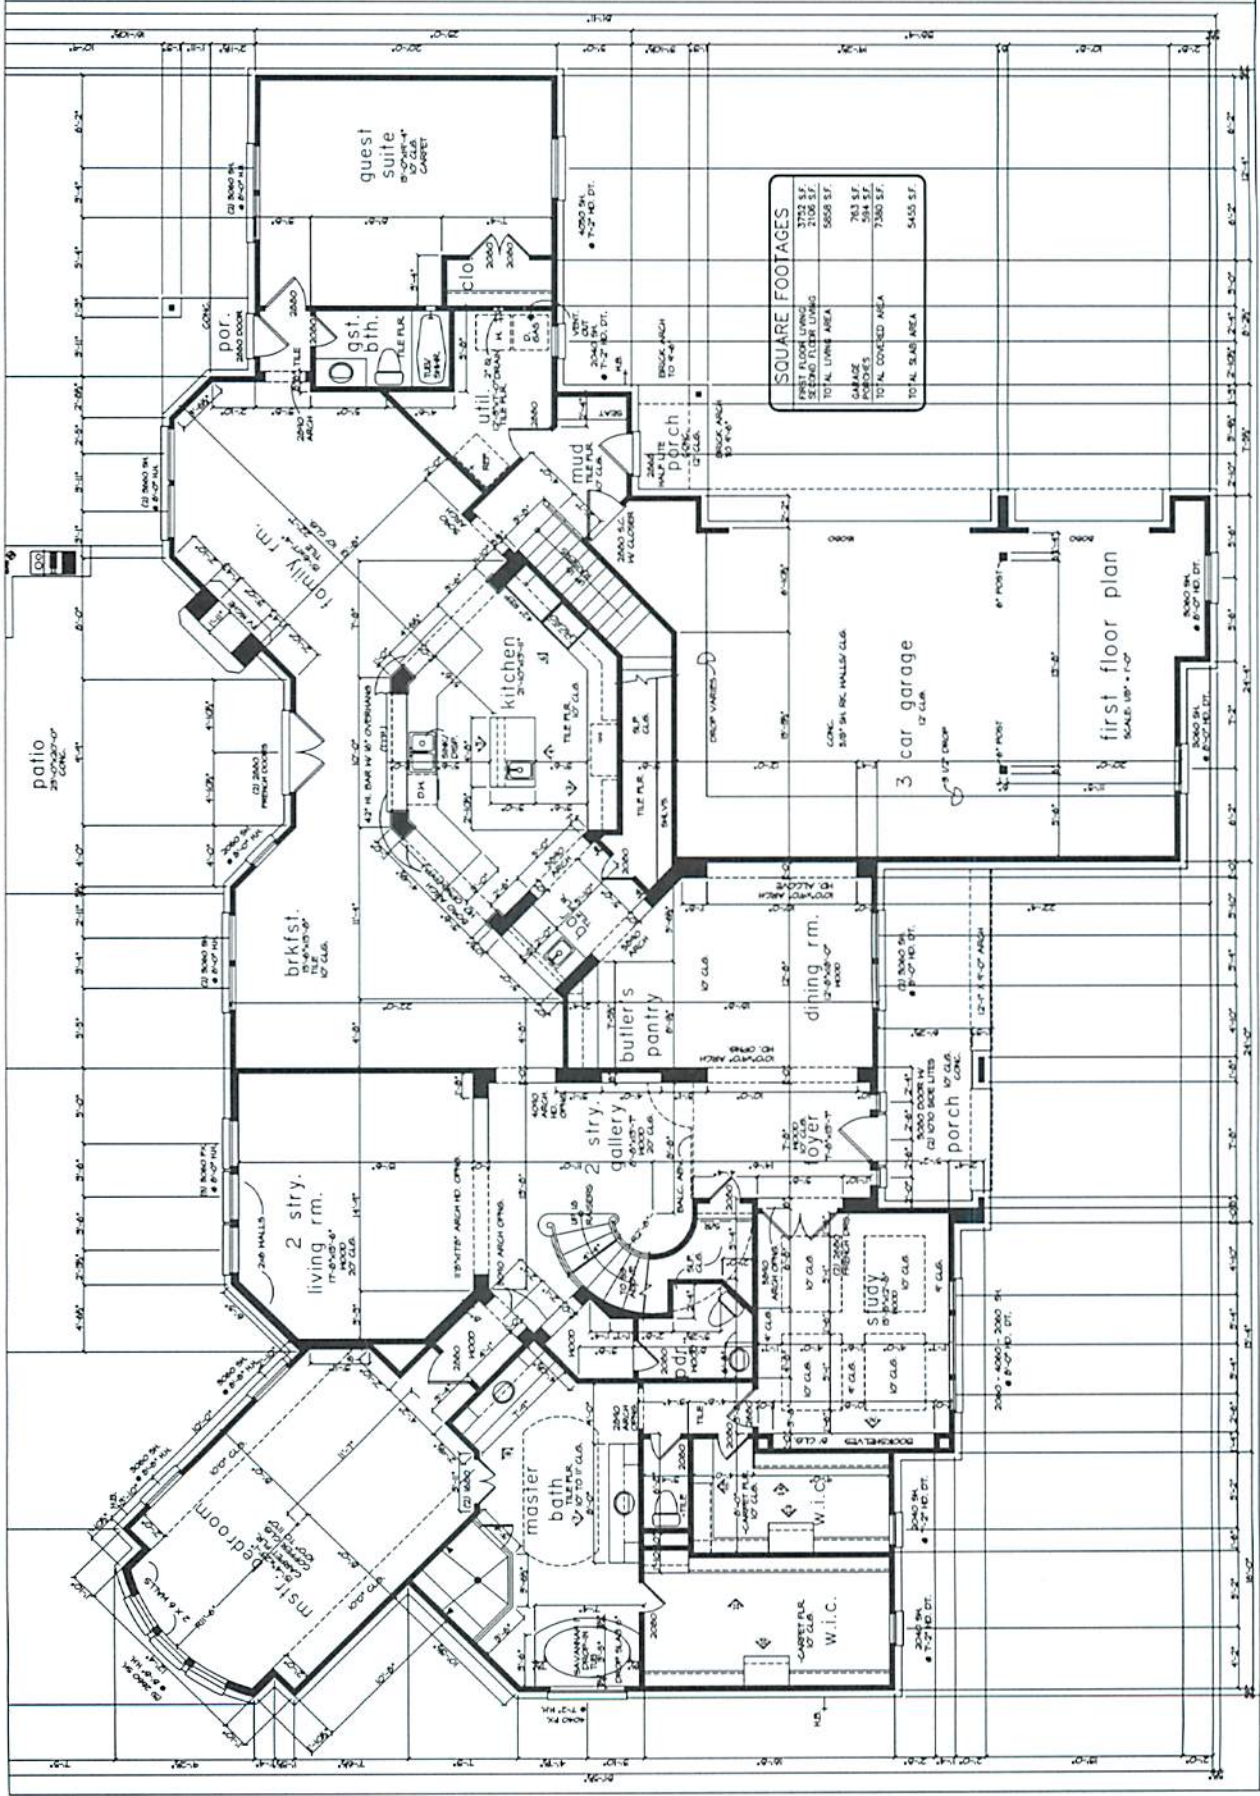

FIRST FLOOR LIVING	3722 SF
SECOND FLOOR LIVING	2108 SF
TOTAL LIVING AREA	5830 SF
GARAGE	763 SF
PORCHES	594 SF
TOTAL COVERED AREA	7380 SF
TOTAL SLAB AREA	5455 SF

first floor plan

