


SLAB AREA - 2580 SQ. FT.

PERIMETER - 221'

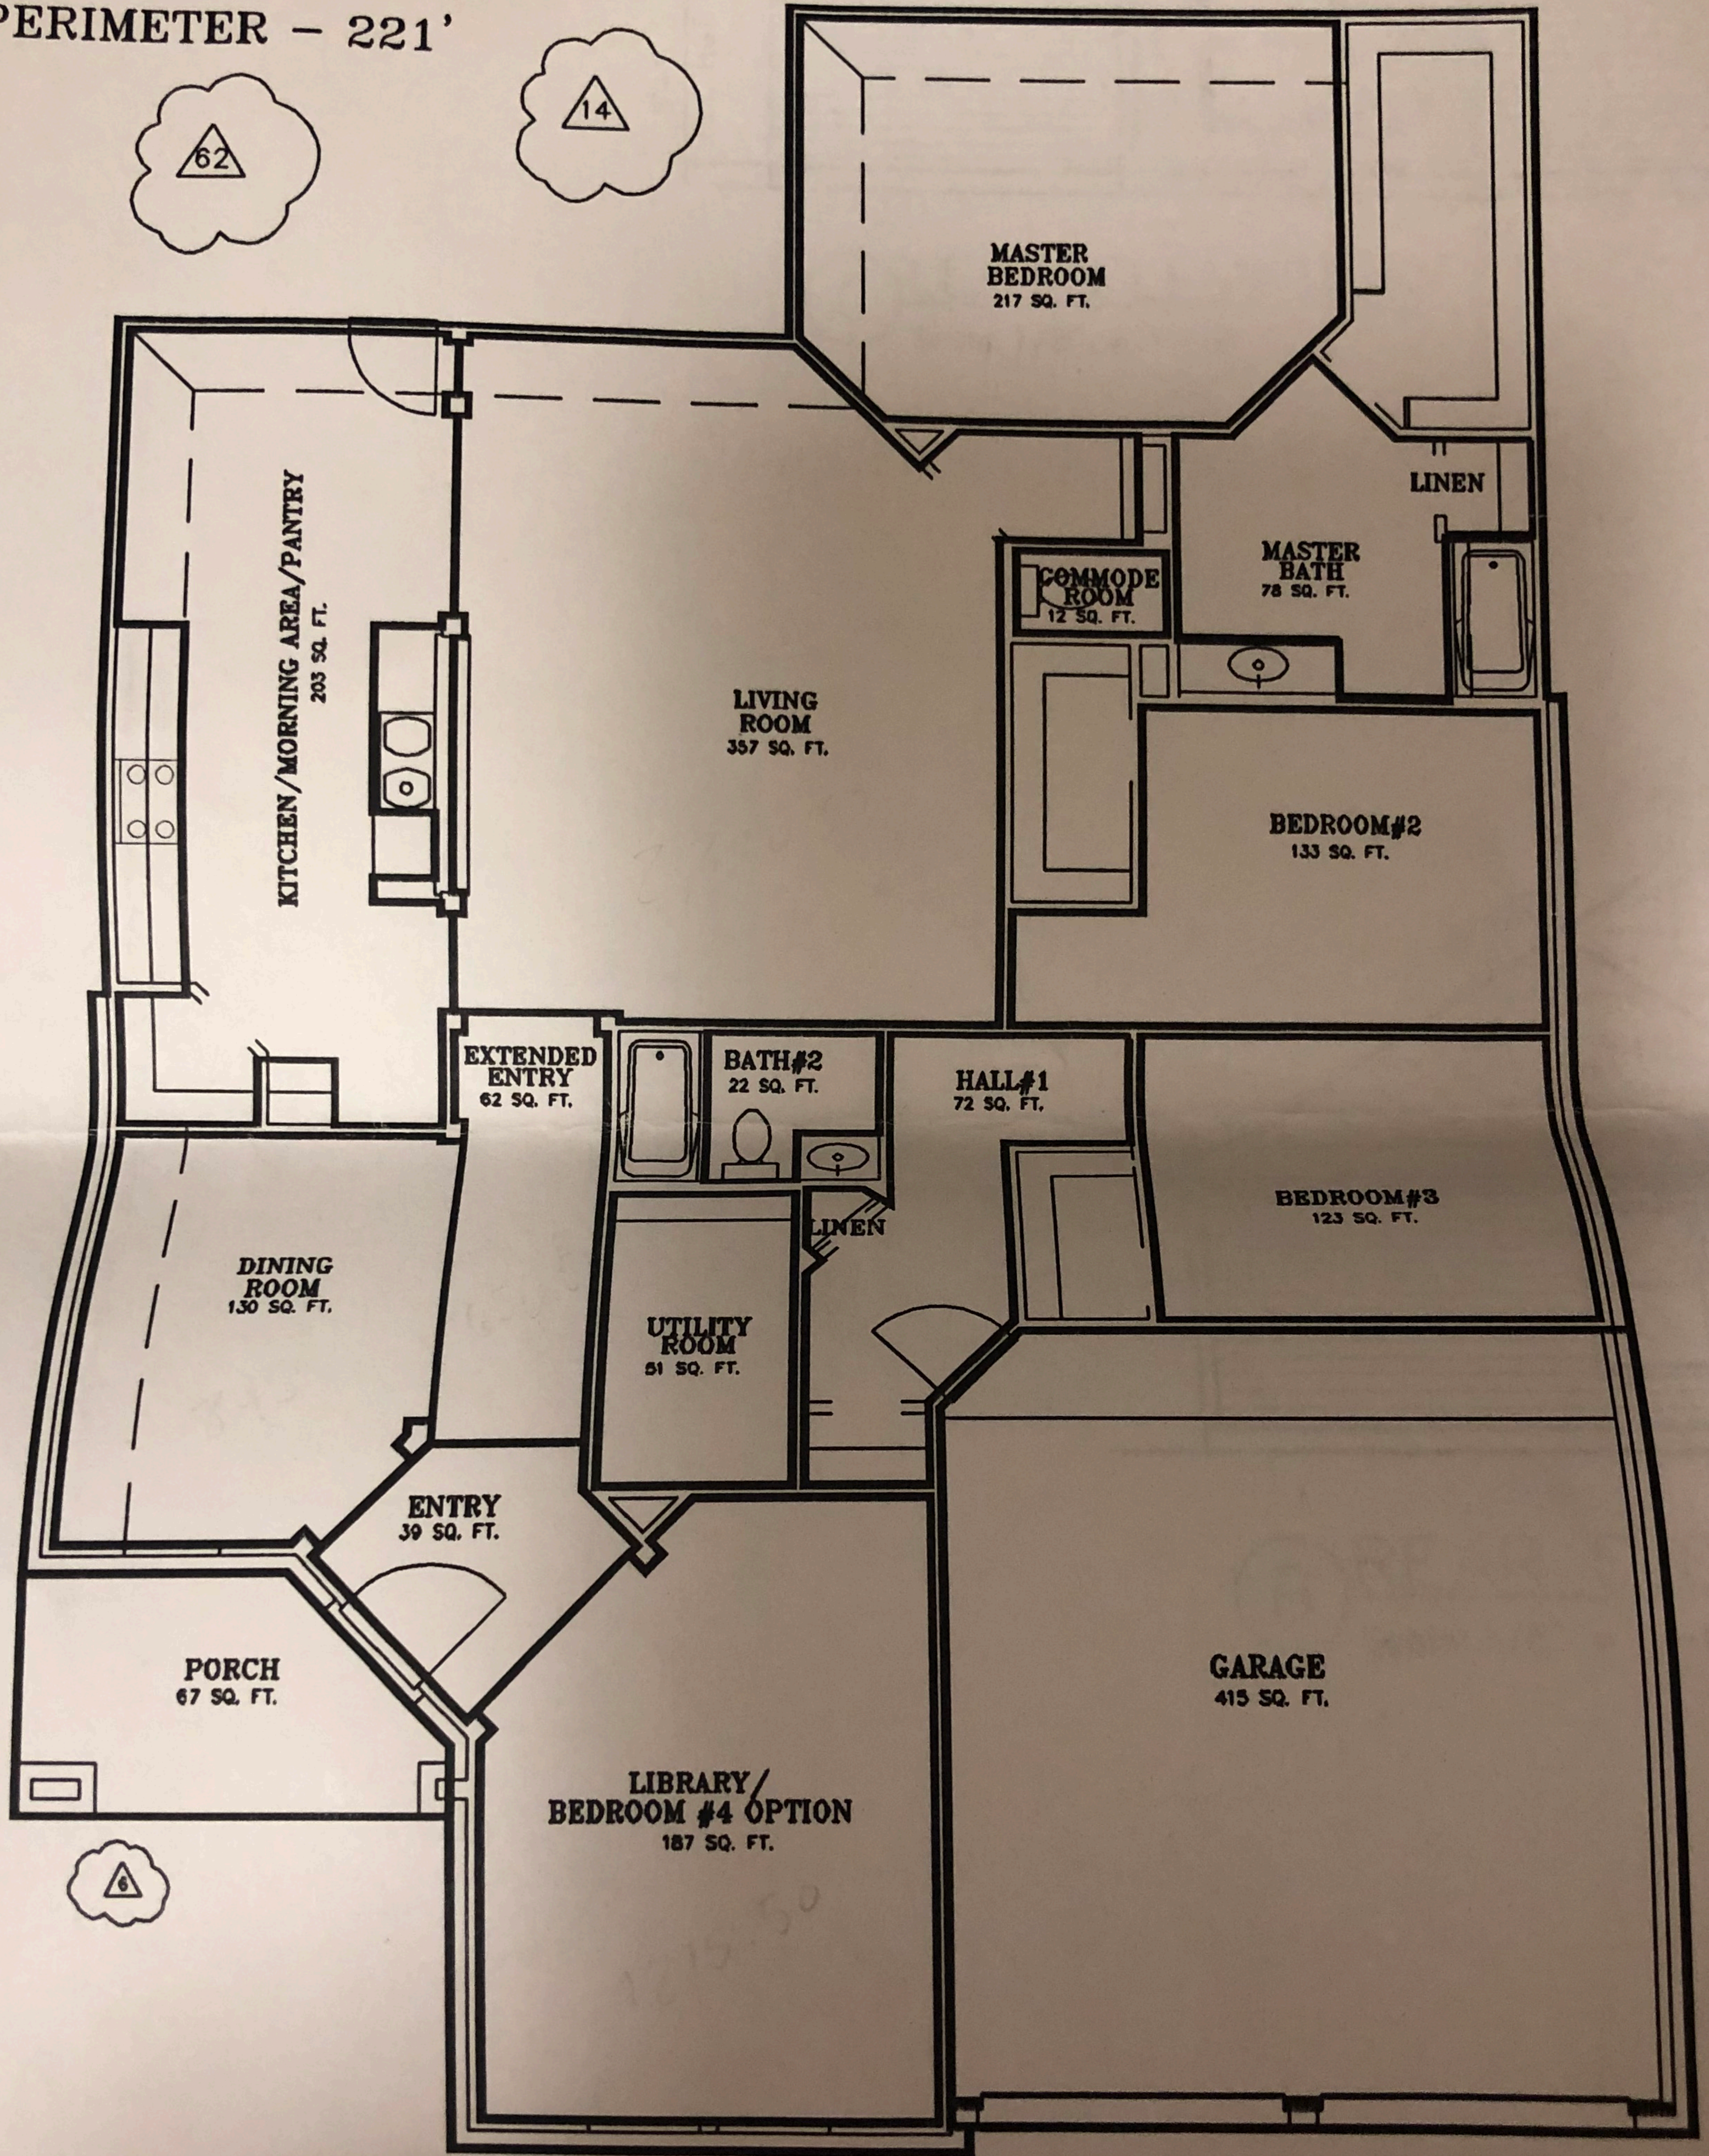

PLAN# 2099W CLASSIC FIRST FLOOR PLAN

SCALE 1/8" = 1'-0"

03/08/05

DRAWN BY: DN