
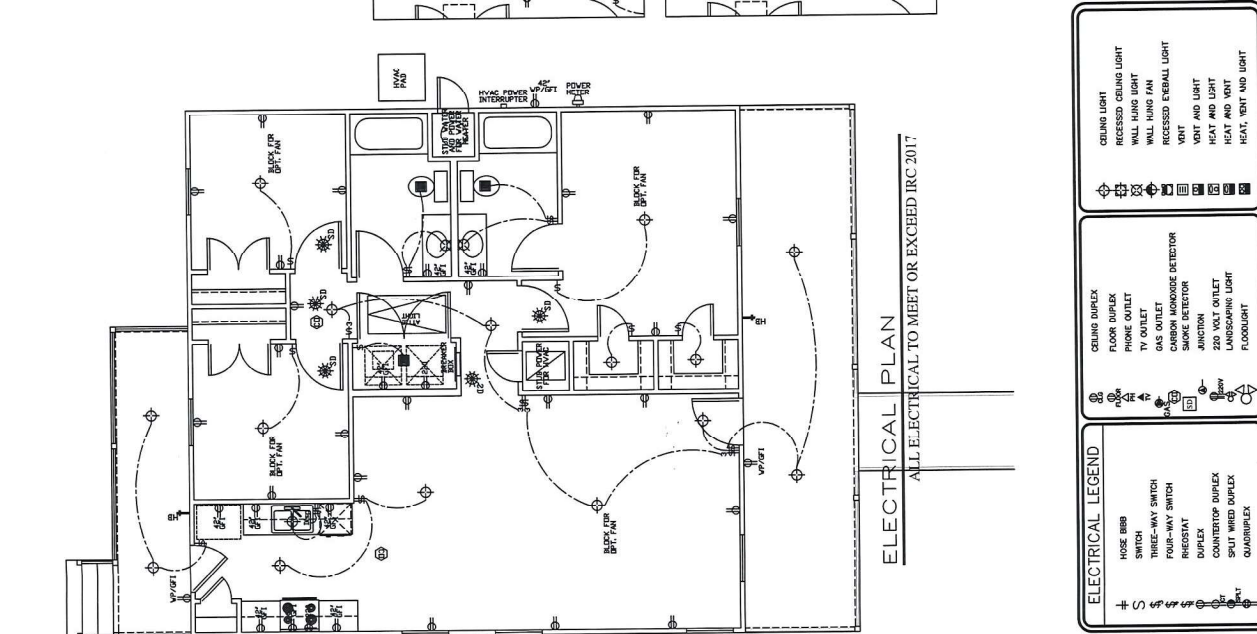
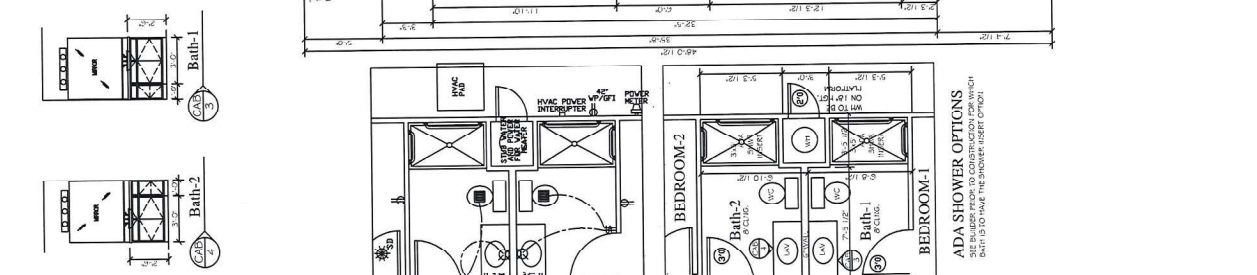


General Notes for City of Houston

- The fireplaces chimney shall comply with section R303 for as well as chapter 18 sections H1001-H1004. Check fireplaces for proper venting and clearances. Fireplaces shall be installed in accordance with the manufacturer's instructions.
- Check fireplaces for proper venting and clearances. Fireplaces shall be installed in accordance with the manufacturer's instructions.
DOOR SCHEDULE		WINDOW SCHEDULE	
NO.	TYPE	NO.	TYPE
1	6'0" x 7'0" SW	1	6'0" x 7'0" SW
2	6'0" x 7'0" SW	2	6'0" x 7'0" SW
3	6'0" x 7'0" SW	3	6'0" x 7'0" SW
4	6'0" x 7'0" SW	4	6'0" x 7'0" SW
5	6'0" x 7'0" SW	5	6'0" x 7'0" SW
6	6'0" x 7'0" SW	6	6'0" x 7'0" SW
7	6'0" x 7'0" SW	7	6'0" x 7'0" SW
8	6'0" x 7'0" SW	8	6'0" x 7'0" SW
9	6'0" x 7'0" SW	9	6'0" x 7'0" SW
10	6'0" x 7'0" SW	10	6'0" x 7'0" SW
11	6'0" x 7'0" SW	11	6'0" x 7'0" SW
12	6'0" x 7'0" SW	12	6'0" x 7'0" SW
13	6'0" x 7'0" SW	13	6'0" x 7'0" SW
14	6'0" x 7'0" SW	14	6'0" x 7'0" SW
15	6'0" x 7'0" SW	15	6'0" x 7'0" SW
16	6'0" x 7'0" SW	16	6'0" x 7'0" SW
17	6'0" x 7'0" SW	17	6'0" x 7'0" SW
18	6'0" x 7'0" SW	18	6'0" x 7'0" SW
19	6'0" x 7'0" SW	19	6'0" x 7'0" SW
20	6'0" x 7'0" SW	20	6'0" x 7'0" SW

AREA: 1211
 SQ. FT.: 250
 PORCH: 100
 PATIO: 1561
 TOTAL AUR: 34'-0"
 WIDTH: 48'-0"
 DEPTH: 34'-0"

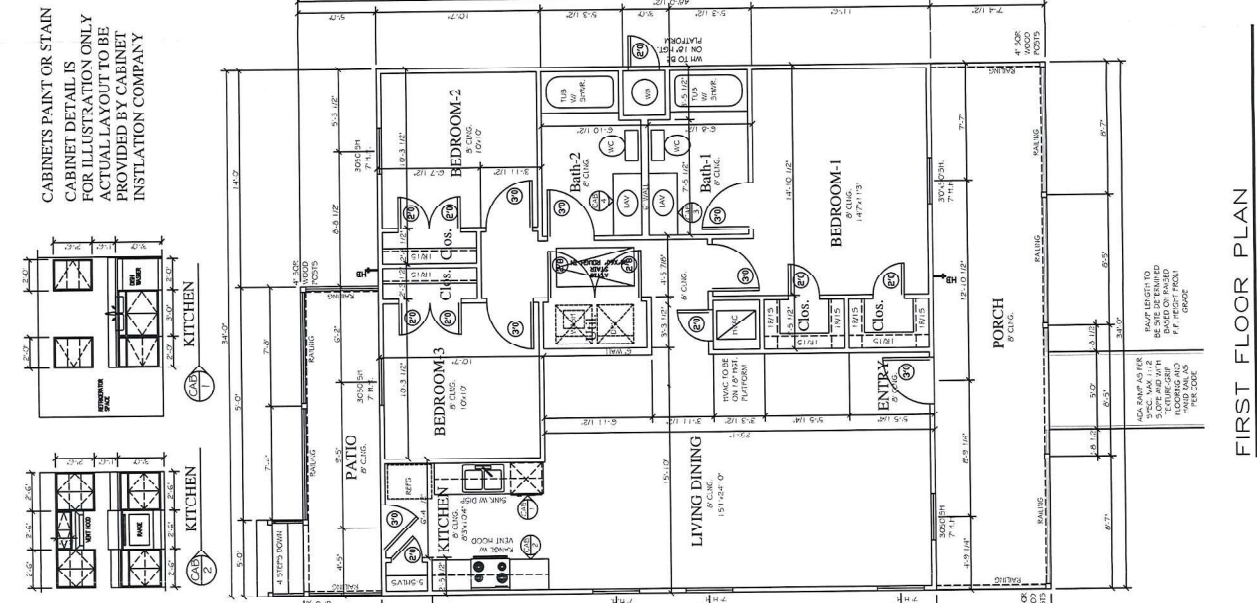

ALL COPY RIGHTS ARE THE SOLE PROPERTY OF HOMESTEAD DESIGNS

Homestead Designs
 Plano, TEXAS
 214-215-1013
 e-mail: homestead.designs@vetzon.net

Crown Ridge Builders
 Houston, TEXAS
 281-682-5593
 e-mail: michelle@crowridgebuilders.com


REVISION DATE
 04-09-2019 BLF

PROJECT ADDRESS:


PLAN NUM3ER
 1211-L

DESIGNED AND DRAWN BY:
 HOMESTEAD DESIGNS
 B.L.PHILLIPS
 FOUNDER-DESIGNER
 214-215-1013
 SCALE:
 1/8"=1'-0" (1/16"=1'-0" SHEET)


PAGE # 2

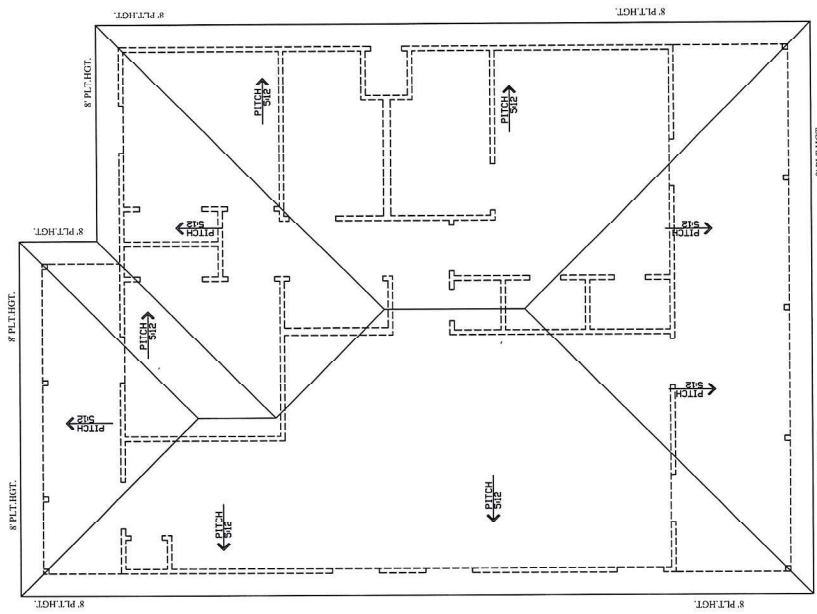

ROOF PLAN - A-

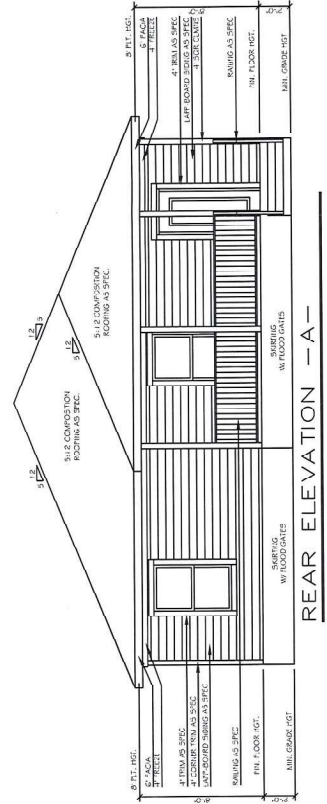

REAR ELEVATION - A-

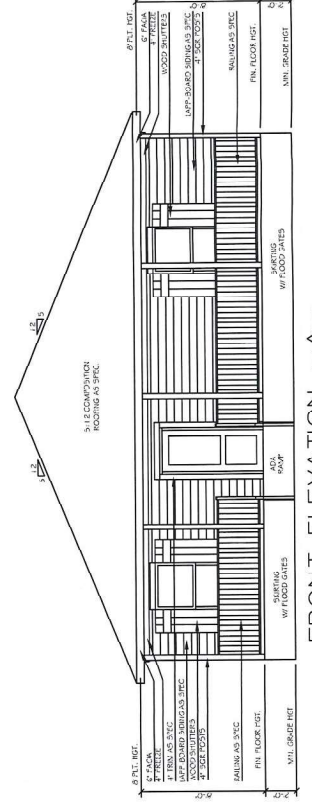

FRONT ELEVATION - A-

ALL COPY RIGHTS ARE THE SOLE PROPERTY OF HOMESTEAD DESIGNS

Homestead Designs

Plans, TEXAS
214-215-1013
e-mail: homestead.designs@verizon.net

Crown Ridge Builders
Houston, TEXAS
281-682-5593
e-mail: michelle@crowndgebuilders.com

REVISION DATE
04-09-2019 BLP


PROJECT ADDRESS:

PLAN NUMBER
1211-L


DESIGNED AND DRAWN BY:
HOMESTEAD DESIGNS
B.L.PHILLIPS
FOUNDER-DESIGNER
214-215-1013

SHEET #
1/4" = 1' - 0" (125x60) SHEET


PAGE # 3

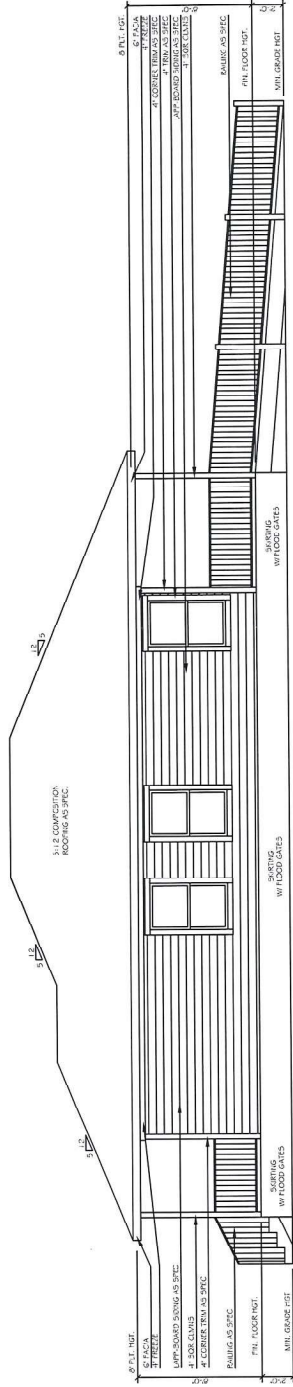


LEFT ELEVATION -A-

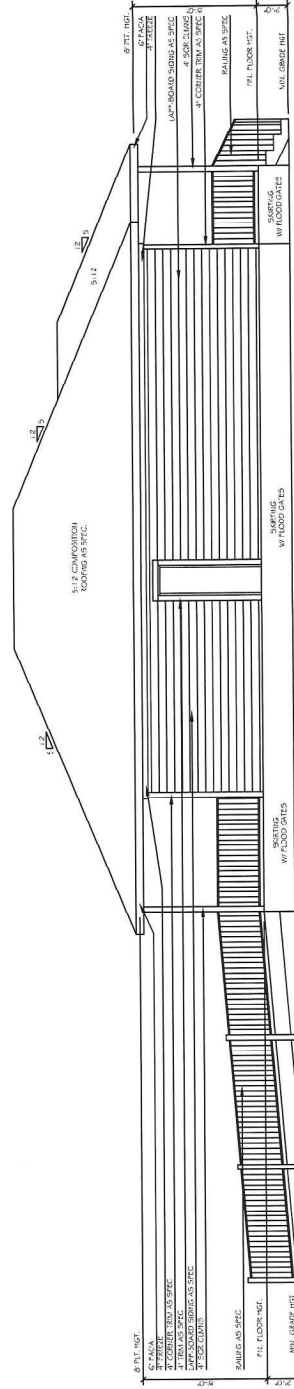


RIGHT ELEVATION -A-

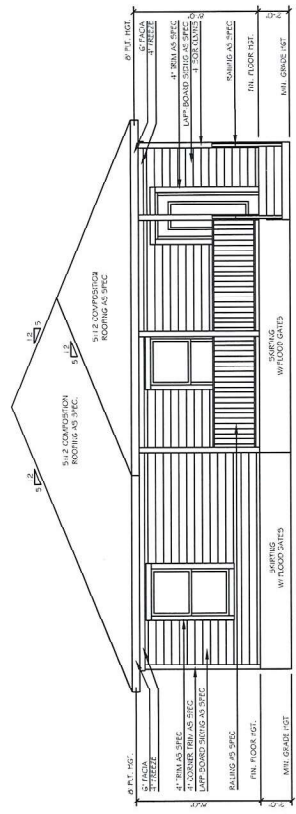

REAR ELEVATION - B

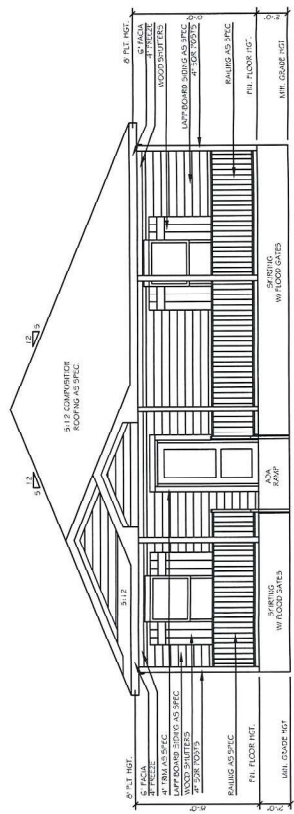

FRONT ELEVATION - B

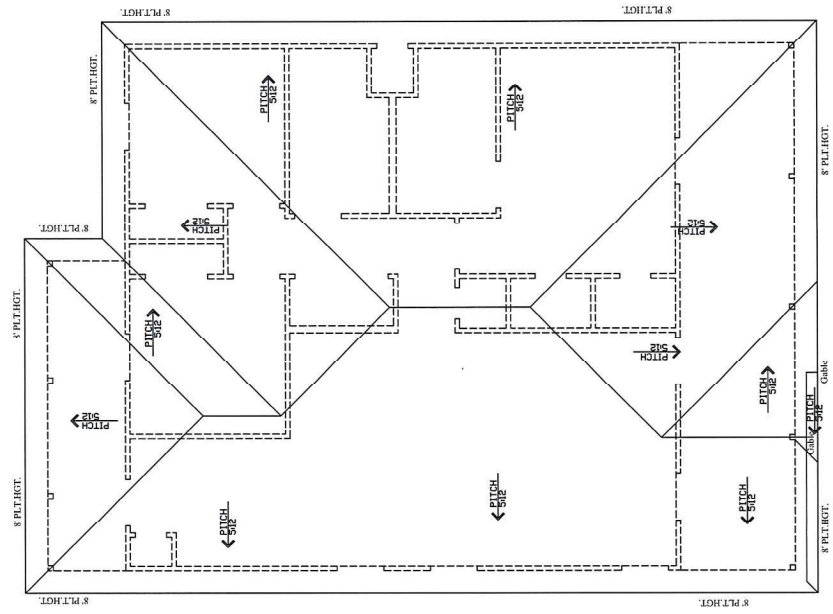

ROOF PLAN - B

ALL COPY RIGHTS ARE THE SOLE PROPERTY OF HOMESTEAD DESIGNS

Homestead Designs
 Plano, TEXAS
 214-215-1013
 e-mail: homestead.designs@verizon.net

Crown Ridge Builders
 Houston, TEXAS
 281-682-5593
 e-mail: michelle@crowridgebuilders.com


REVISION DATE
 04-09-2019 BLP

PROJECT ADDRESS:


PLAN NUMBER
 1211-L

DESIGNED AND DRAWN BY:
 HOMESTEAD DESIGNS
 B.L.P-HILLIPS
 FOUNDER-DESIGNER
 214-215-1013
 SCALE:
 1/8"=1'-0" (1250X)

PAGE # 5

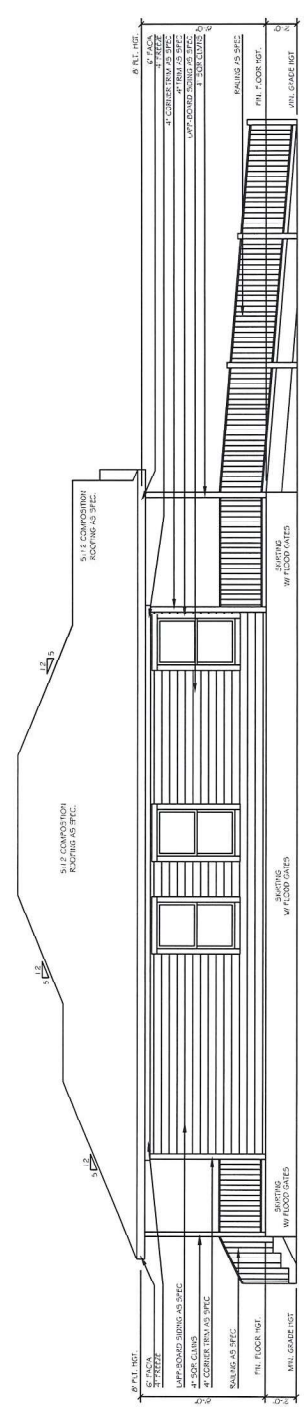

LEFT ELEVATION --B--

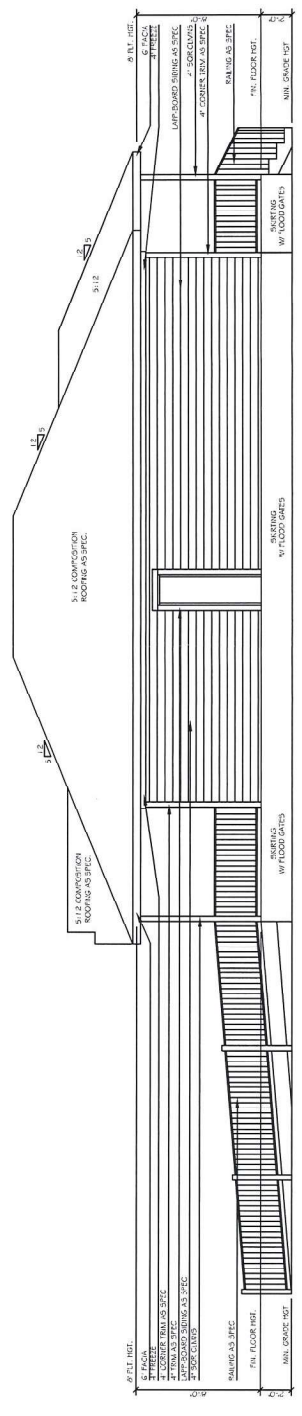

RIGHT ELEVATION --B--

ALL COPY RIGHTS ARE THE SOLE PROPERTY OF HOMESTEAD DESIGNS

Homestead Designs

Houston, TEXAS
281-682-5593
e-mail: homestead.designs@verizon.net

Crown Ridge Builders

Houston, TEXAS
281-682-5593
e-mail: michelle@crownragebuilders.com

REVISION DATE
04-09-2019 BLP


PROJECT ADDRESS:

PLAN NUMBER
1211-L


DESIGNED AND DRAWN BY:
HOMESTEAD DESIGNS
B.L.PHILLIPS
FOUNDER/DESIGNER
214-215-1013

SCALE:
1/4"=1'-0" (24x34) SHEET

PAGE # 7

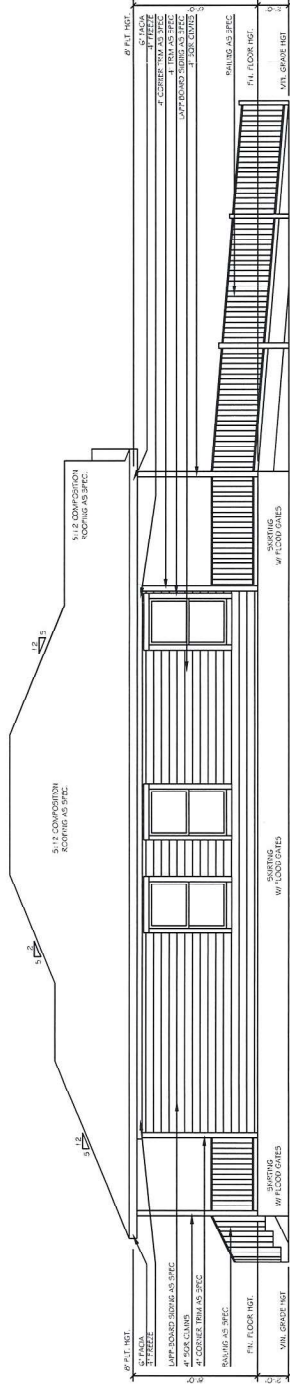

LEFT ELEVATION -C-

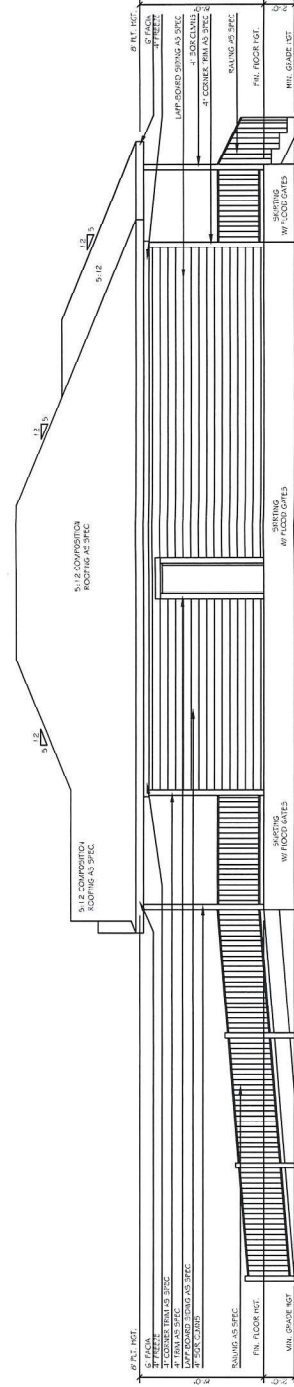

RIGHT ELEVATION -C-