




THIS PLAN IS THE PROPERTY OF HNI SERVICES AND IS FOR PRELIMINARY PURPOSES ONLY. IT IS NOT TO BE USED FOR CONSTRUCTION. ANY REVISIONS TO THIS PLAN SHALL BE MADE BY HNI SERVICES. THE CLIENT ACCEPTS RESPONSIBILITY FOR THE ACCURACY OF THE INFORMATION PROVIDED TO HNI SERVICES. HNI SERVICES SHALL NOT BE RESPONSIBLE FOR ANY ERRORS OR OMISSIONS IN THIS PLAN.


DATE: 02/28/07
 DRAWN BY: JOHN WAGGONER
 SCALE: 1/8" = 1'-0"

PROJECT: HOME ADDITION FOR SHAH RESIDENCE
 SHEET: SHT. 1 OF 1


DATE: 02/28/07
 DRAWN BY: JOHN WAGGONER
 SCALE: 1/8" = 1'-0"

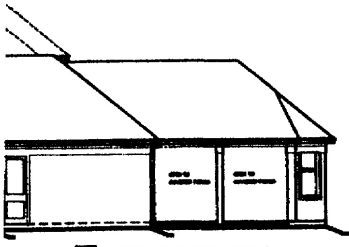


FRONT ELEVATION
 SCALE 1/8" = 1'-0"

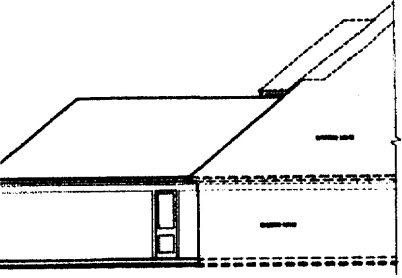

LEFT ELEVATION
 SCALE 1/8" = 1'-0"

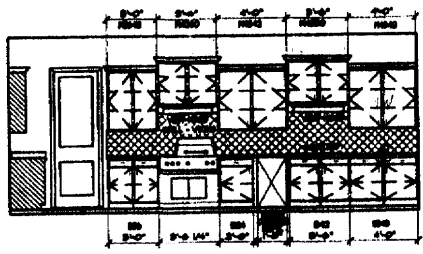


KITCHEN
 SCALE 1/8" = 1'-0"

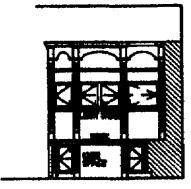


EXERCISE ROOM
 SCALE 1/8" = 1'-0"

This Plan is the property of HNI Services and is for preconstruction purposes only.

PRELIMINARY
 NOT FOR CONSTRUCTION

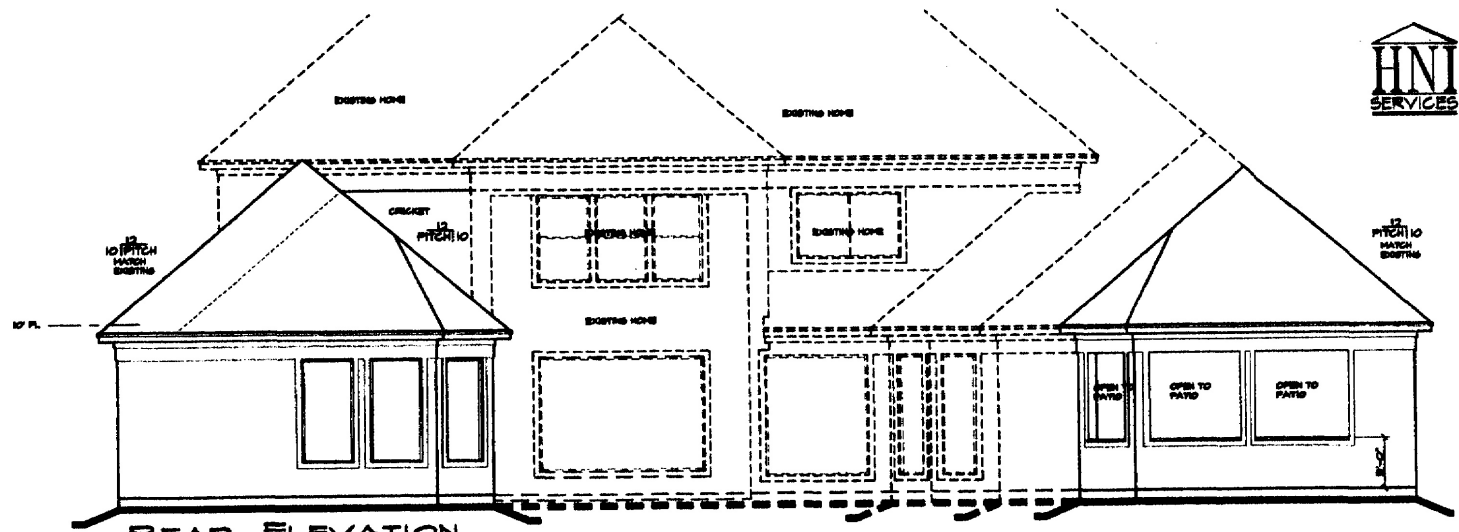

REAR ELEVATION
 SCALE 1/8" = 1'-0"

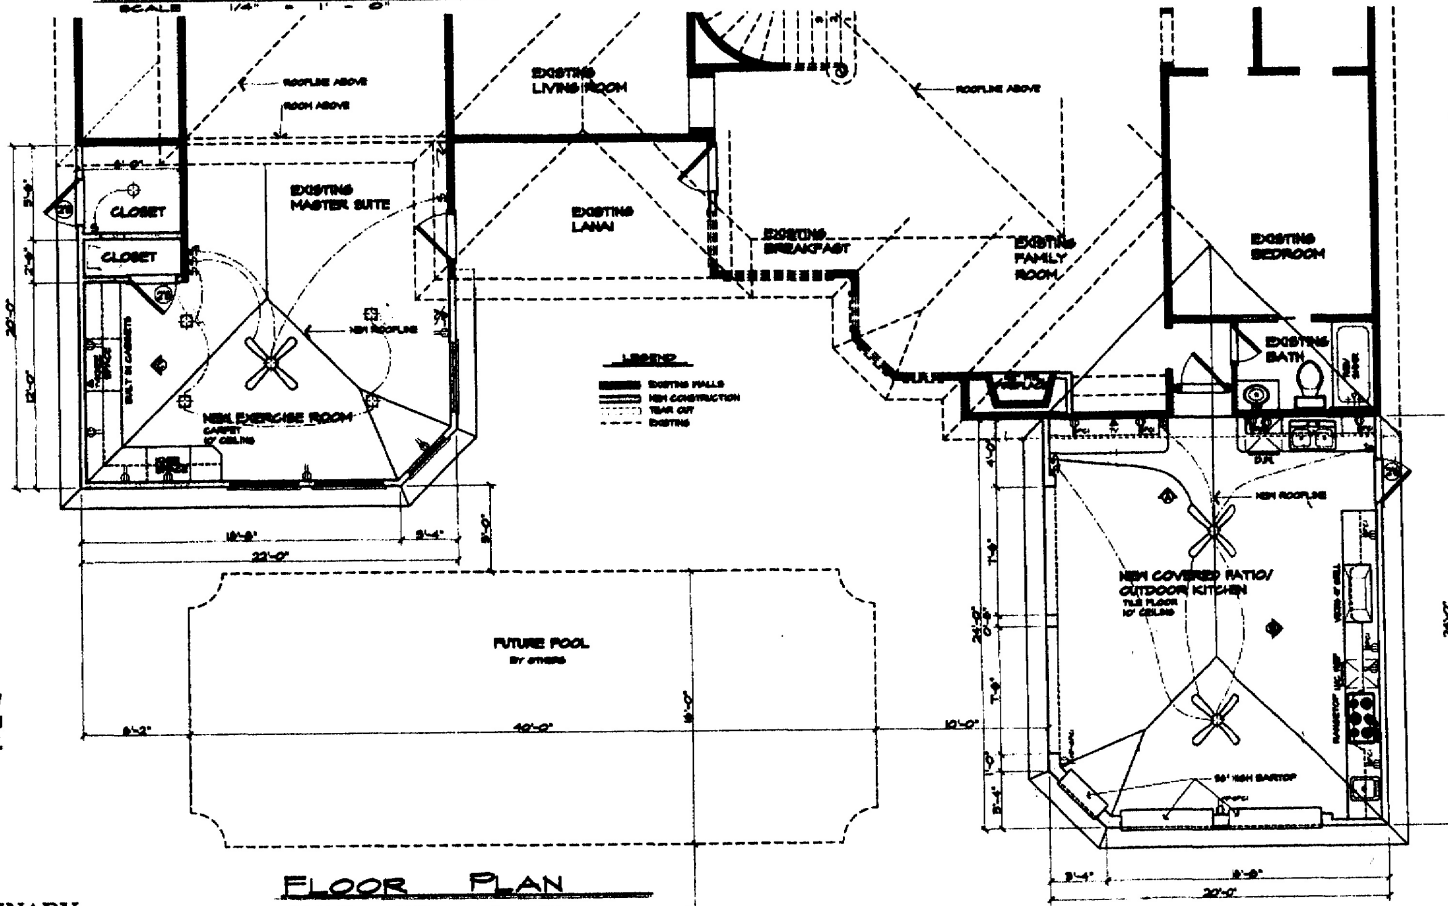

FLOOR PLAN
 SCALE 1/8" = 1'-0"

LEGEND
 --- EXISTING WALLS
 --- NEW CONSTRUCTION
 --- TYPICAL DOOR
 --- EXISTING