


Visit www.DAGmarketplace.com for information on interior and exterior products for your home!

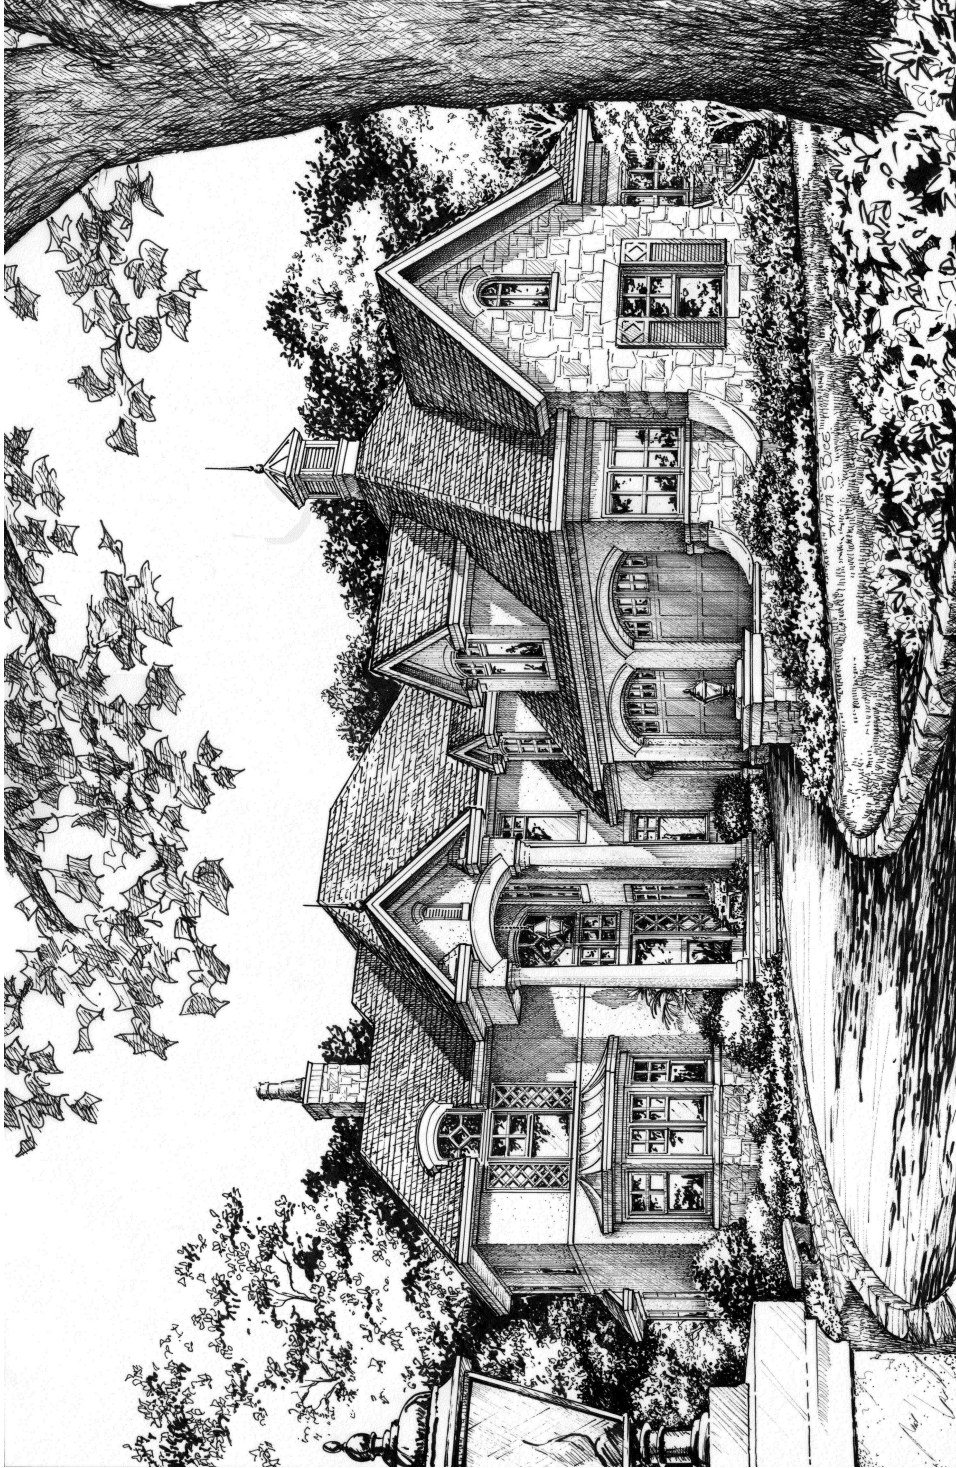

Copyright © Donald A. Gardner, Inc.
 REG # 332638 - Shumate

These plans are the property of Donald A. Gardner, Inc. and are to be used only for the project and location specified. No part of these plans may be reproduced, stored in a retrieval system, or transmitted in any form or by any means, electronic, mechanical, photocopying, recording, or by any information storage and retrieval system, without the prior written permission of Donald A. Gardner, Inc.

Permission is granted to the building department in the drawings to specify materials and methods of construction that differ from those shown, provided that the overall appearance and quality of the building are maintained. The building department shall be responsible for obtaining all necessary permits and for enforcing all applicable codes and regulations.

This copyright notice, "copyright management information," under the Digital Millennium Copyright Act of 1998, is hereby notified to the copyright owner, Donald A. Gardner, Inc., and to all persons who acquire or use these plans. Any person who knowingly removes or attempts to remove this copyright notice, or who knowingly falsifies or attempts to falsify this copyright notice, is liable for civil damages and criminal penalties as provided in the statute.

For questions call 1-800-486-7888

DO NOT SCALE DRAWINGS.
 ALL DIMENSIONS SHOWN ON THESE PLANS SHALL BE TAKEN FROM THE ORIGINAL DRAWING.
 NOT TO BE USED OR REPRODUCED WITHOUT WRITTEN PERMISSION.

ALL FEDERAL, STATE, AND LOCAL CODES, ORDINANCES, REGULATIONS AND MANUFACTURER'S INSTRUCTIONS ETC. SHALL BE CONSIDERED AS PART OF THE SPECIFICATIONS FOR THIS BUILDING AND SHALL TAKE PRECEDENCE OVER ANYTHING SHOWN, DESCRIBED, OR IMPLIED HEREIN. SAME ARE TO BE OBSERVED FOR ALL ELECTRICAL, PLUMBING, AND MECHANICAL WORK. THESE PLANS ARE NOT DRAWN FOR ANY PARTICULAR LOCAL JURISDICTION. THESE PLANS ARE NOT BEING OFFERED FOR SALE OR DISTRIBUTION IN ANY STATE OR LOCAL JURISDICTION WHERE SUCH SALE OR DISTRIBUTION IS PROHIBITED BY LAW.

DONALD A. GARDNER, INC.
 P.O. BOX 26178 • GREENVILLE S.C. • 29616
 864 • 288 • 7580
 www.dongardner.com

CANTABRIA

DESIGN NO. _____

SHEET OF _____


1 OF 1

COVER SHEET

ALL FEDERAL, STATE, AND LOCAL CODES, ORDINANCES, REGULATIONS AND MANUFACTURER'S INSTRUCTIONS ETC. SHALL BE CONSIDERED AS PART OF THE SPECIFICATIONS FOR THIS BUILDING AND SHALL TAKE PRECEDENCE OVER ANYTHING SHOWN, DESCRIBED, OR WRITTEN WHERE THERE IS A CONFLICT. THESE PLANS ARE NOT BEING FOR ANY PARTICULAR LOCAL JURISDICTION. 

FOUNDATION PLAN
 SHEET 2 OF 2
 DR
 11/19/13
 DESIGN NO.
 CANTABRIA

DONALD A. GARDNER, INC.
 P.O. BOX 26178 • GREENVILLE, S.C. • 29616
 864 • 288 • 7580
 WWW.DONGARDNER.COM

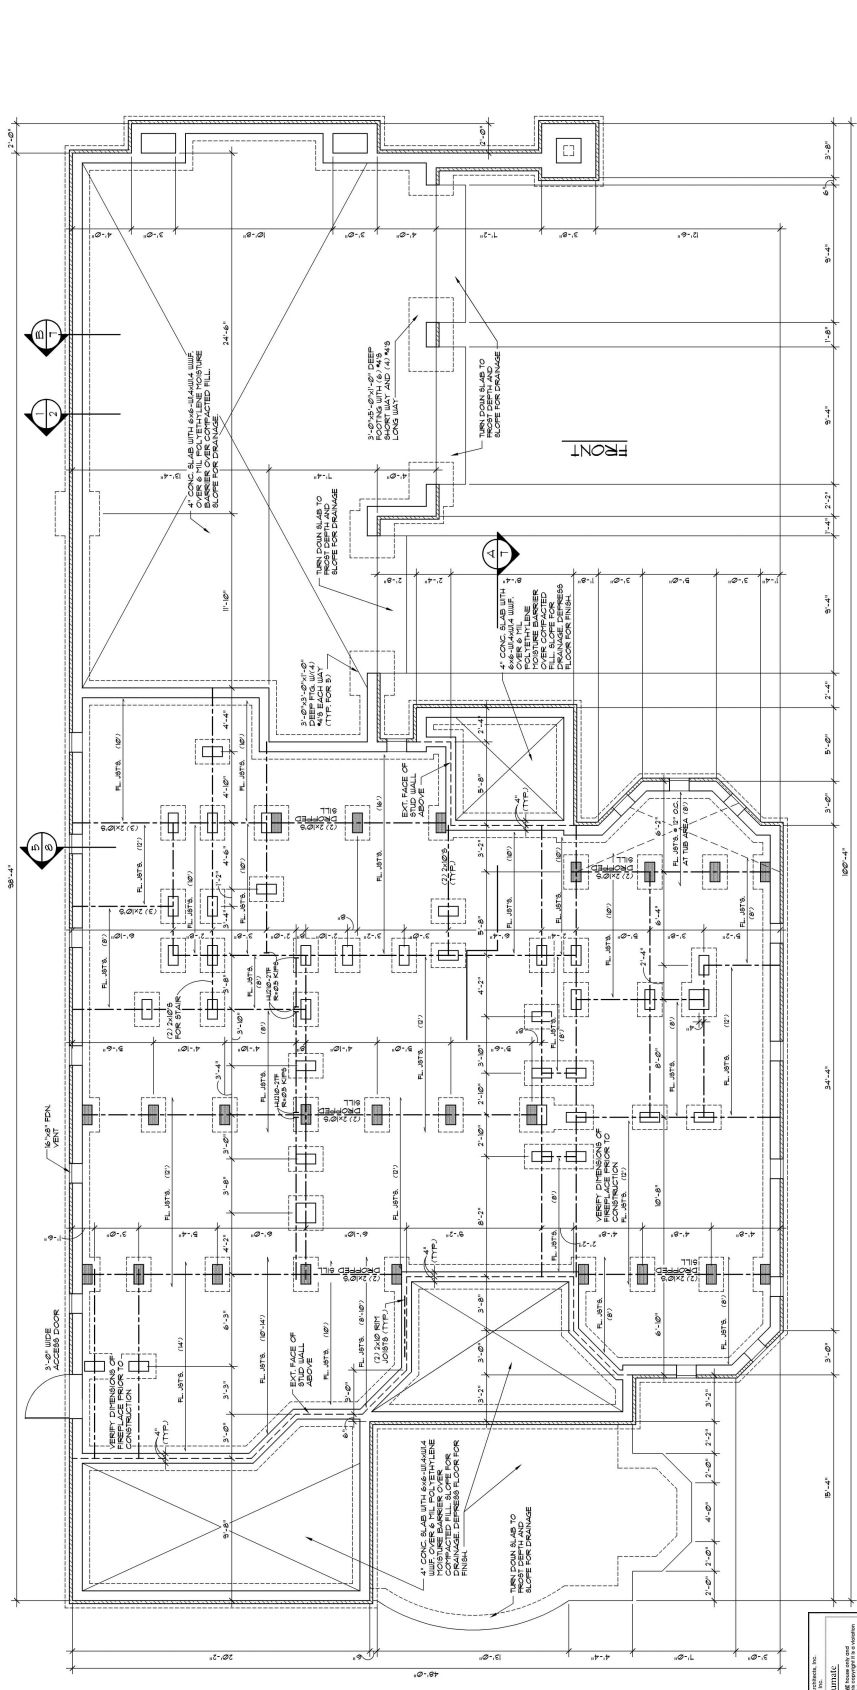

FOUNDATION AND FIRST FLOOR FRAMING PLAN 1/4" = 1'-0"

- GENERAL NOTES**
1. ALL DIMENSIONS UNLESS OTHERWISE NOTED ARE IN FEET AND INCHES.
- A. GENERAL:**
1. ALL DIMENSIONS UNLESS OTHERWISE NOTED ARE IN FEET AND INCHES.
