


FORMATTED TO PRINT TO SCALE ON 11"X17" PAPER

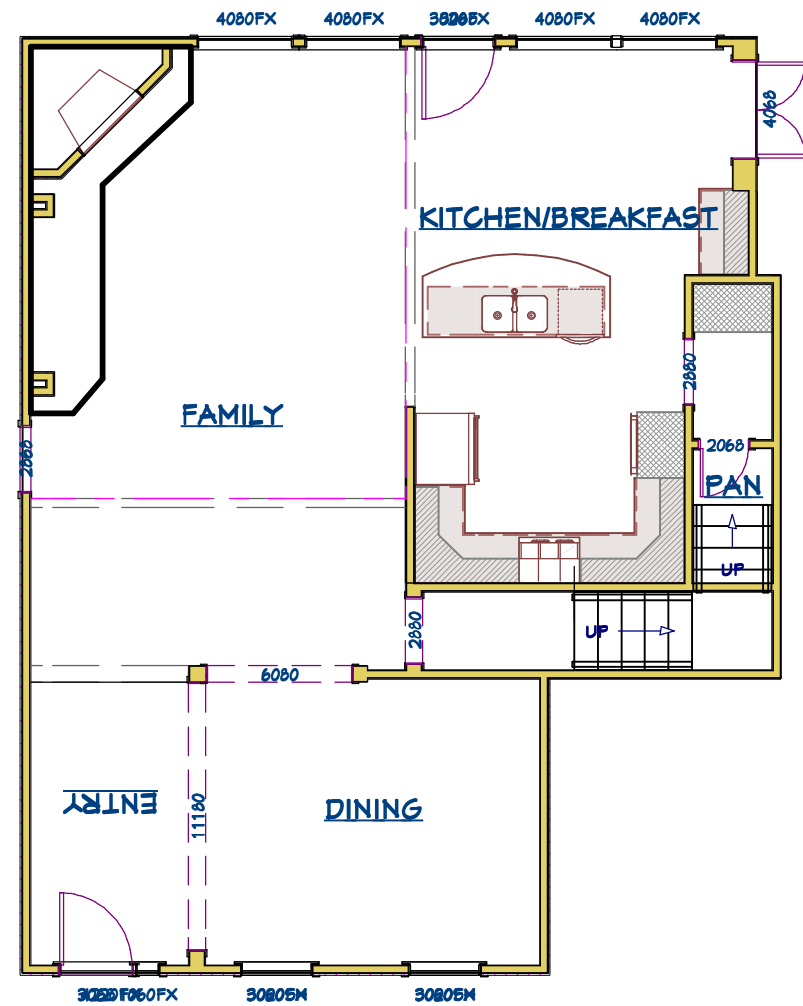

FLOOR PLAN "A" 1/8"=1'-0"



Square Footage:

Koerner Residence
Kitchen options

2 West Oaks Ct.
Bentwater

Tricia Solomon
C.P.B.D., RESIDENTIAL DESIGNER
House plans for your Lifestyle
936-672-2544
TS.Designs@gmail.com
www.TSDesigns@info



Date: 8/13/21


Drawn By: PMS

Date: 8/16/2021

Dwg No.: PMS-821
Kitch Optis

Tricia Solomon, C.P.B.D.

FORMATTED TO PRINT TO SCALE ON 11"X17" PAPER

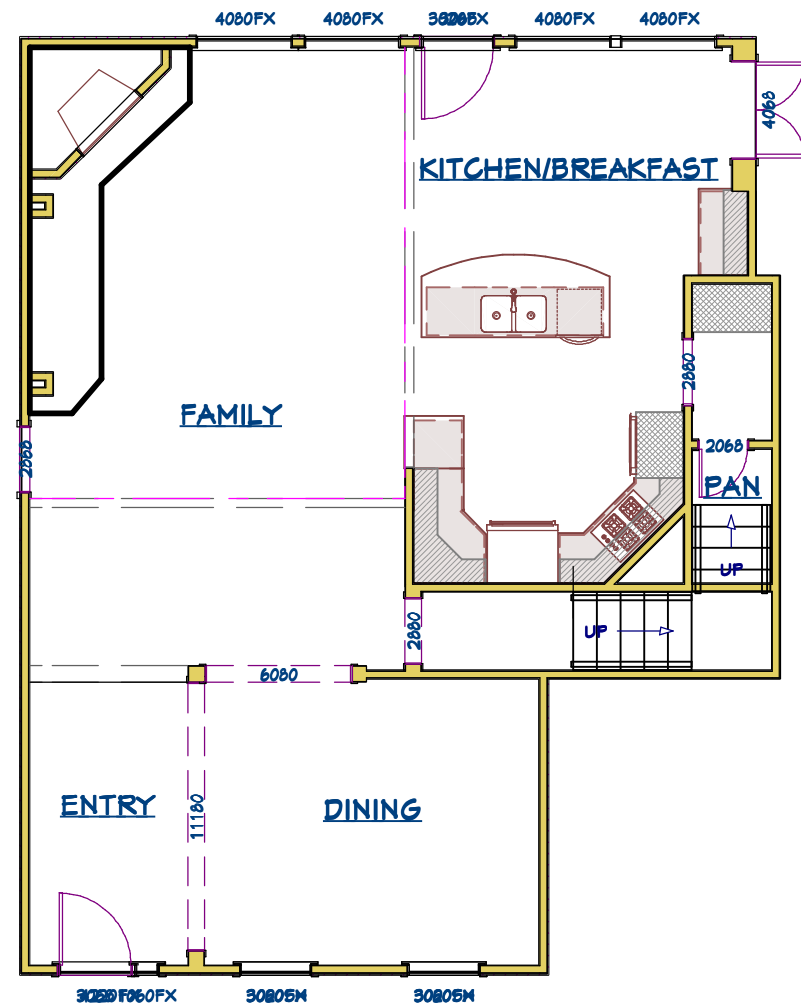

FLOOR PLAN "B" 1/8"=1'-0"

Square Footage:

Koemer Residence
Kitchen options

2 West Oaks Ct.
Bentwater

Tricia Solomon
C.P.B.D., RESIDENTIAL DESIGNER

House plans for your Lifestyle



436-672-2544
TS.Designs@gmail.com
www.TSDesigns@info



Date: 8/13/21


Drawn By: PMS

Date: 8/16/2021

Dwg No.: PMS-821
Kitch Opts

Tricia Solomon, C.P.B.D.

FORMATTED TO PRINT TO SCALE ON 11"X17" PAPER

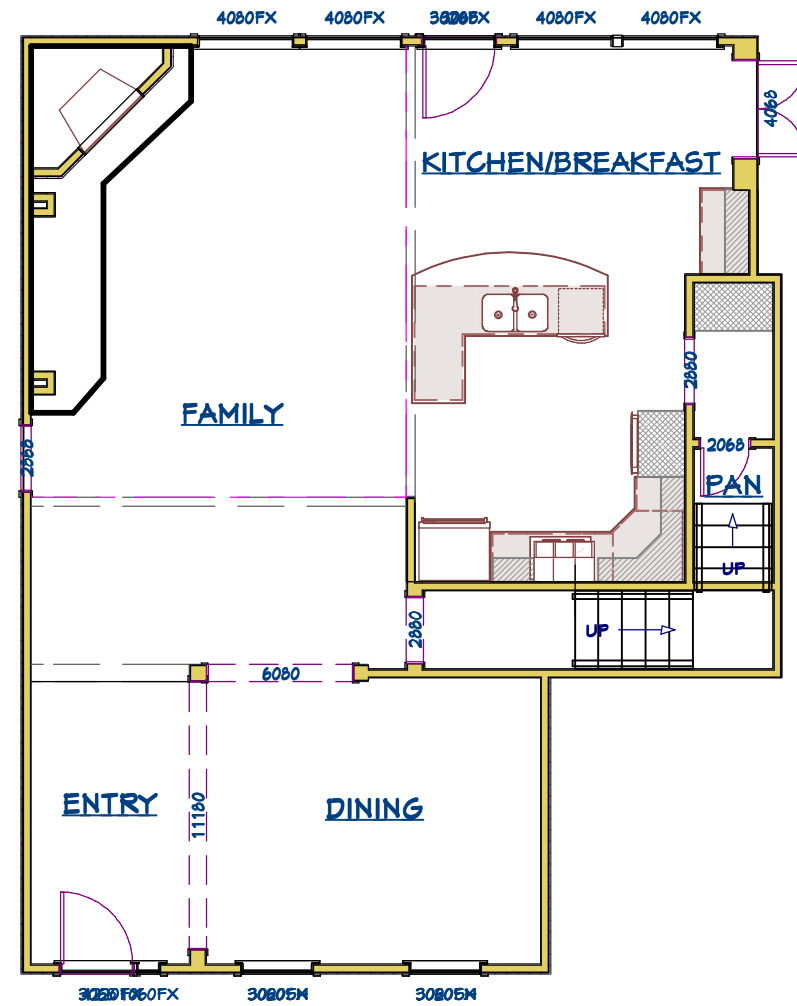

FLOOR PLAN "C" 1/8"=1'-0"

Square Footage:

Koemer Residence
Kitchen options
2 West Oaks Ct.
Bentwater

25655 Watson Ranch Road
Montgomery, Texas 77156
*Certified Professional Building Designer
N.C.B.D.C. #44-482

Tricia Solomon
C.P.B.D., RESIDENTIAL DESIGNER
House plans for your Lifestyle
436-672-2544
TS.Designs@gmail.com
www.TSDesigns@info



Date : 8/13/21


Drawn By: PMS

Date: 8/16/2021

Dwg No.: PMS-821
Kitch Optis

Tricia Solomon, C.P.B.D.

FORMATTED TO PRINT TO SCALE ON 11"X17" PAPER

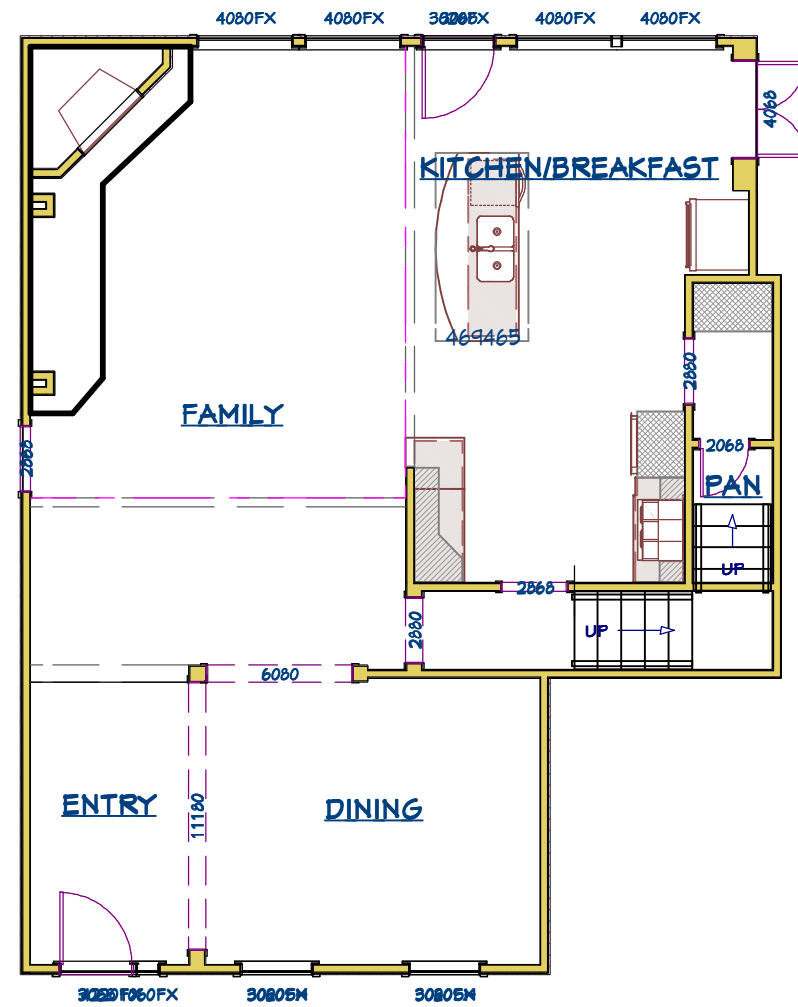

FLOOR PLAN "E" 1/8"=1'-0"

Square Footage:

Koerner Residence
Kitchen options

2 West Oaks Ct.
Bentwater

25655 Watson Ranch Road
Montgomery, Texas 77156
*Certified Professional Building Designer
N.C.B.D.C. #44-482

Tricia Solomon
C.P.B.D., RESIDENTIAL DESIGNER
House Plans for your Lifestyle
436-672-2544
TS.Designs@gmail.com
www.TSDesigns@info



Date: 8/13/21


Drawn By: PMS

Date: 8/16/2021

Dwg No.: PMS-821
Kitch Opts

Tricia Solomon, C.P.B.D.

FORMATTED TO PRINT TO SCALE ON 11"X17" PAPER

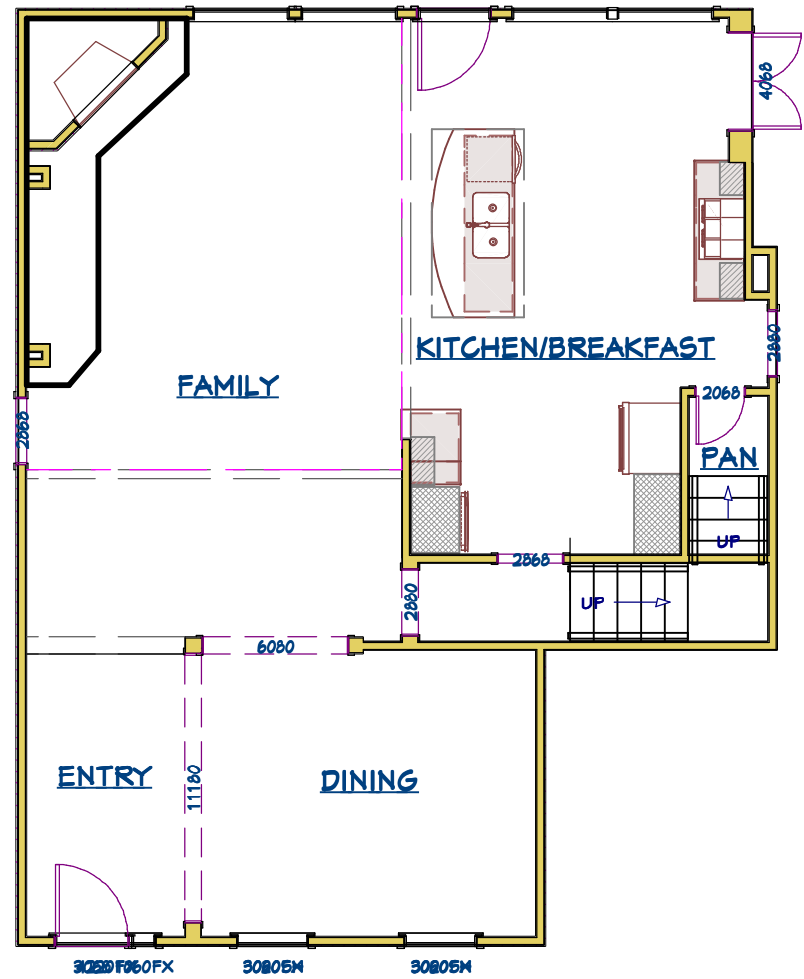

FLOOR PLAN "F" 1/8"=1'-0"

Square Footage:

**Koemer Residence
Kitchen options**

2 West Oaks Ct.
Bentwater

25655 Mabson Ranch Road
Montgomery, Texas 77156
*Certified Professional Building Designer
N.C.B.D.C. #44-482

Tricia Solomon
C.P.B.D., RESIDENTIAL DESIGNER
House Plans for your Lifestyle
936-672-2544
TS.Designs@gmail.com
www.TSDesigns@info



Date: 8/13/21

Drawn By: PMS

Date: 8/16/2021

Dwg No.: PMS-821
Kitch Optis

Tricia Solomon, C.P.B.D.