


CONTROL JOINT
OF EXISTING DRIVE

2556sf 1st Floor

Note: Pool shown is a rendering.

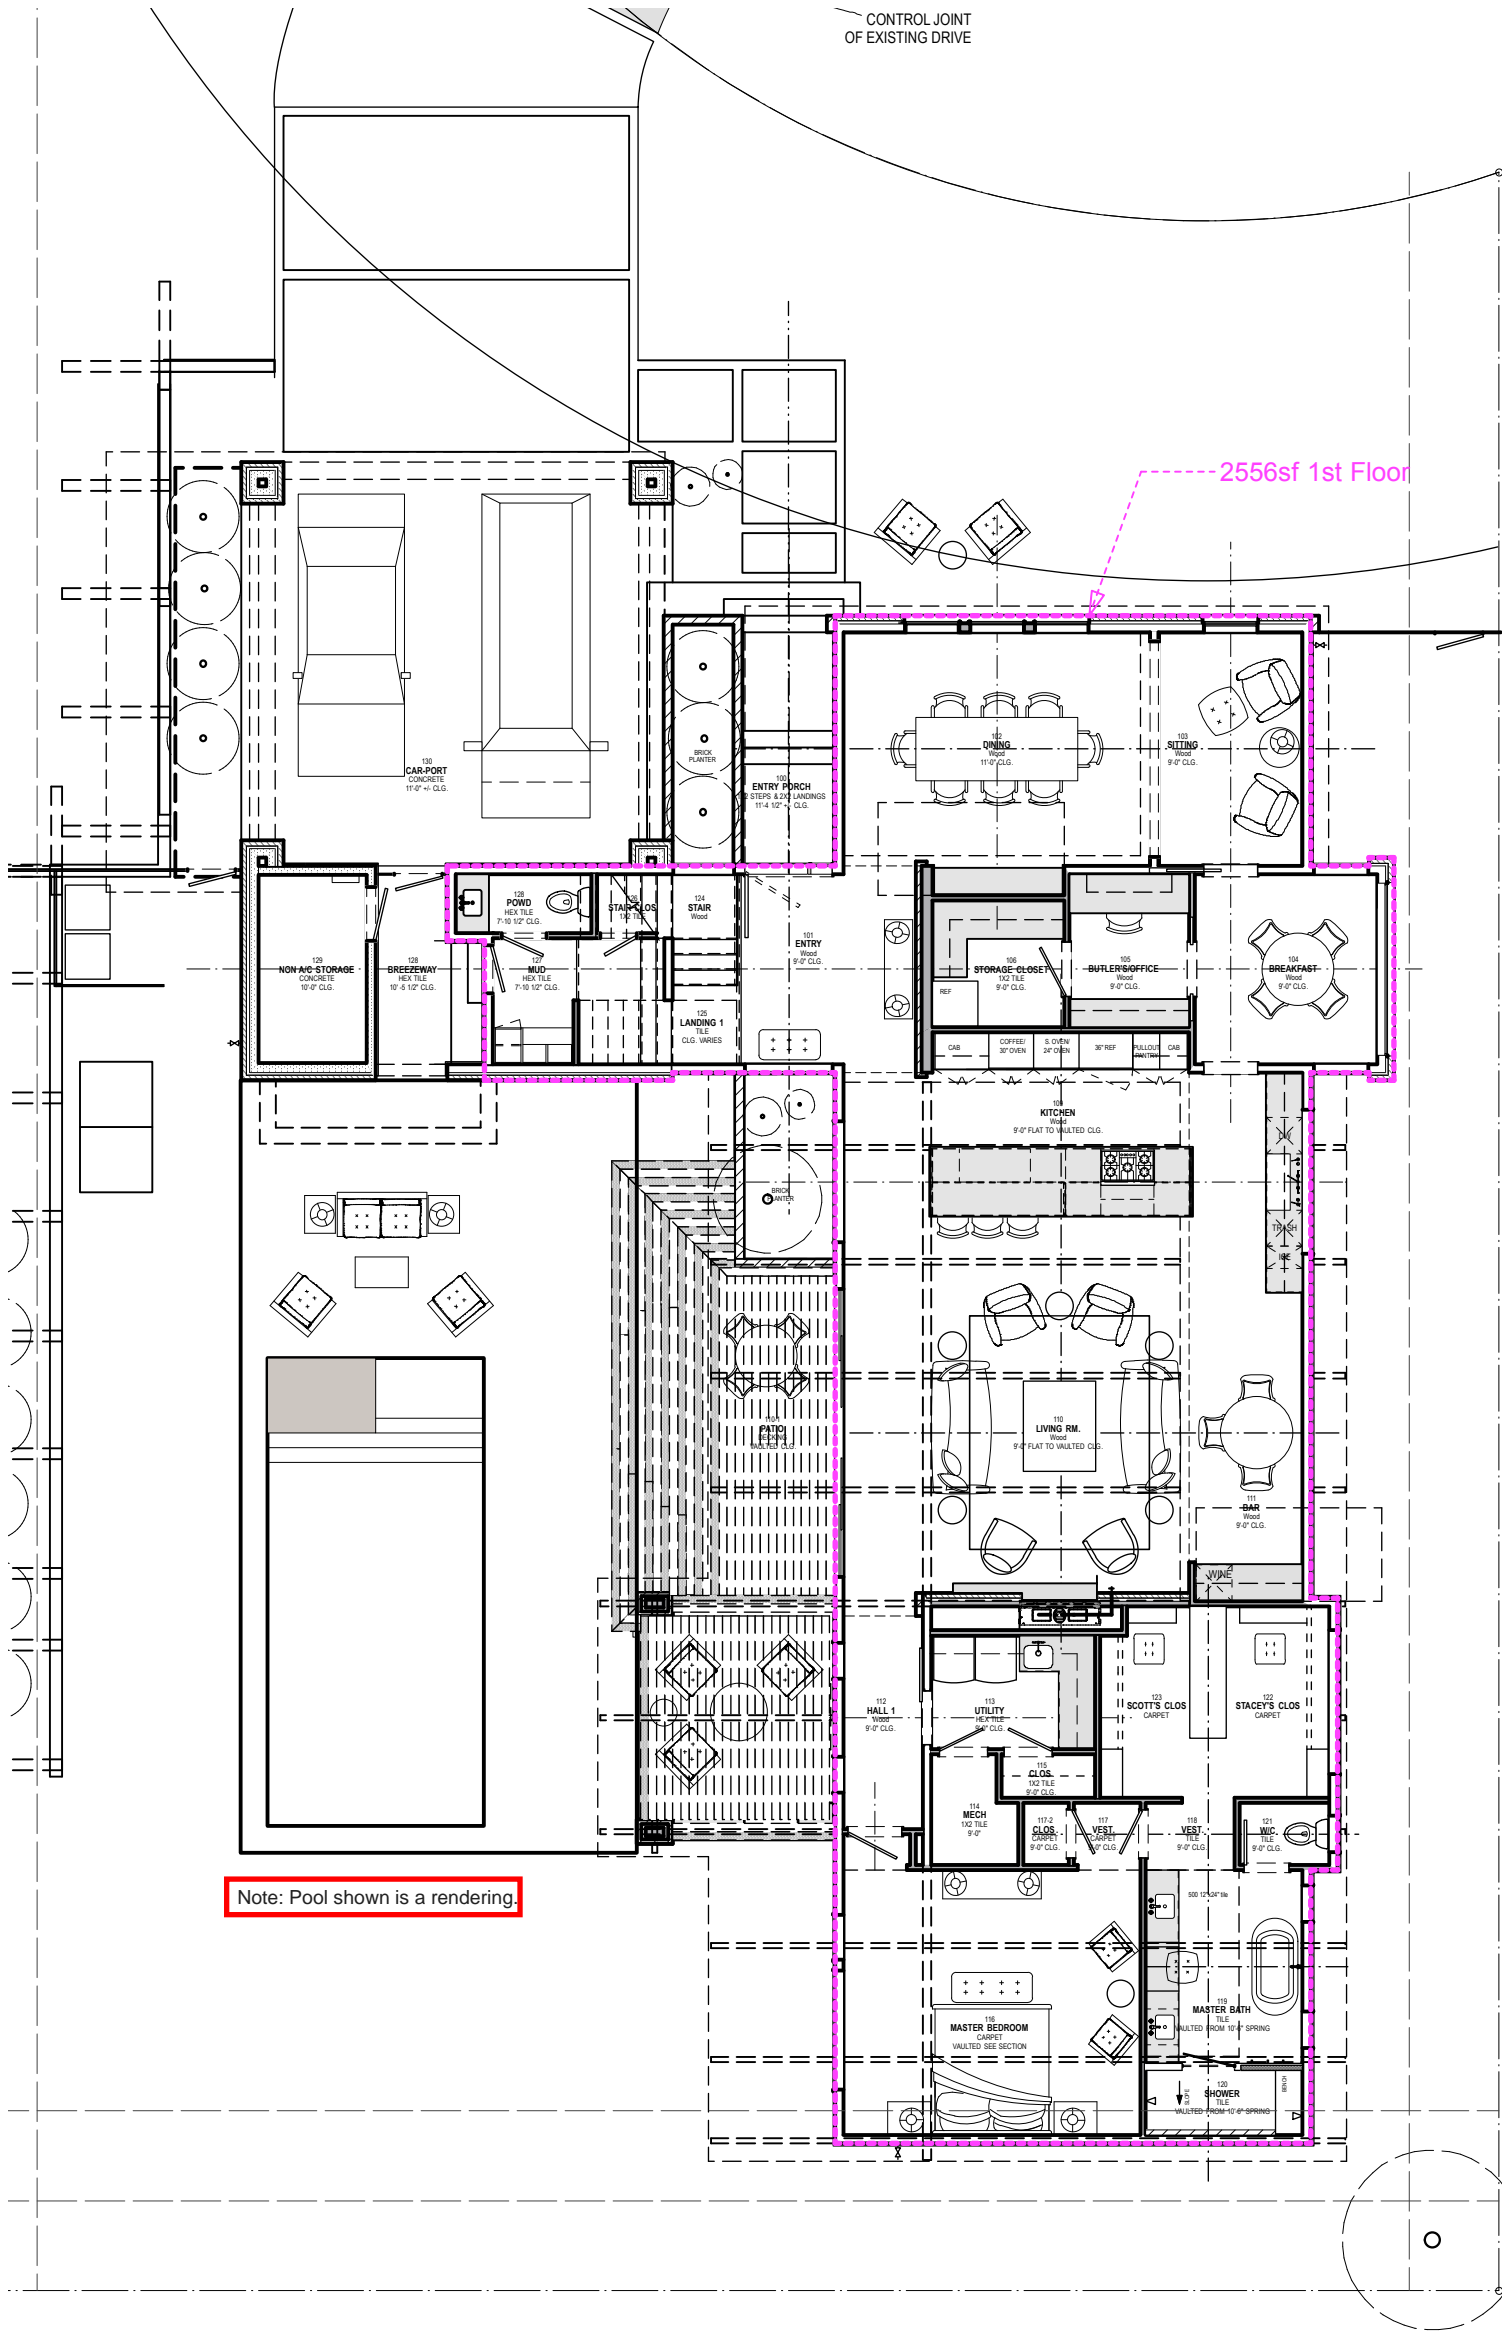


1

FIRST FLOOR PLAN

Scale: 3/32" = 1'-0"

1349sf 2nd Floor


45sf Loft

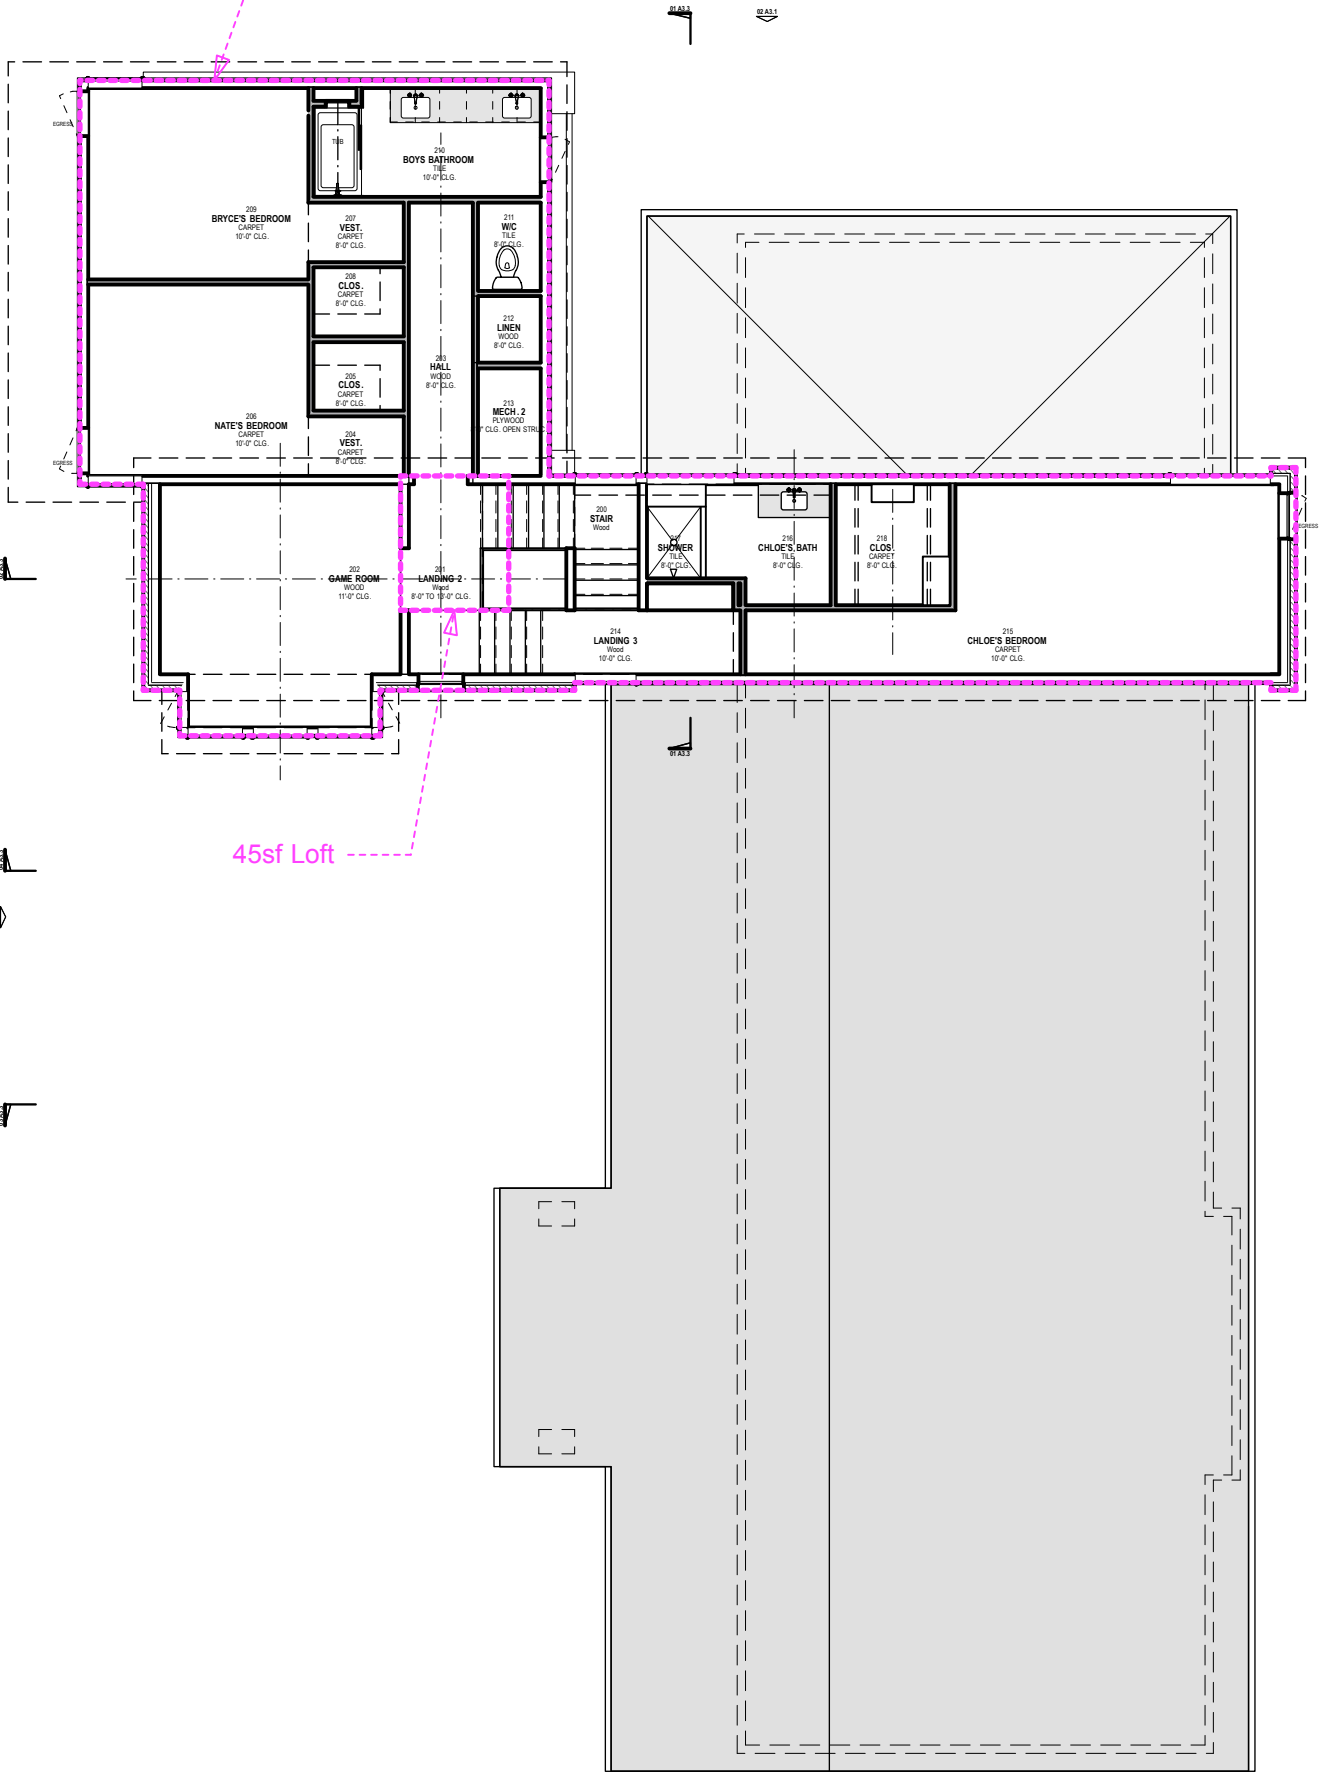

1

SECOND FLOOR PLAN
Scale: 3/32" = 1'-0"

CONTROL JOINT
OF EXISTING DRIVE

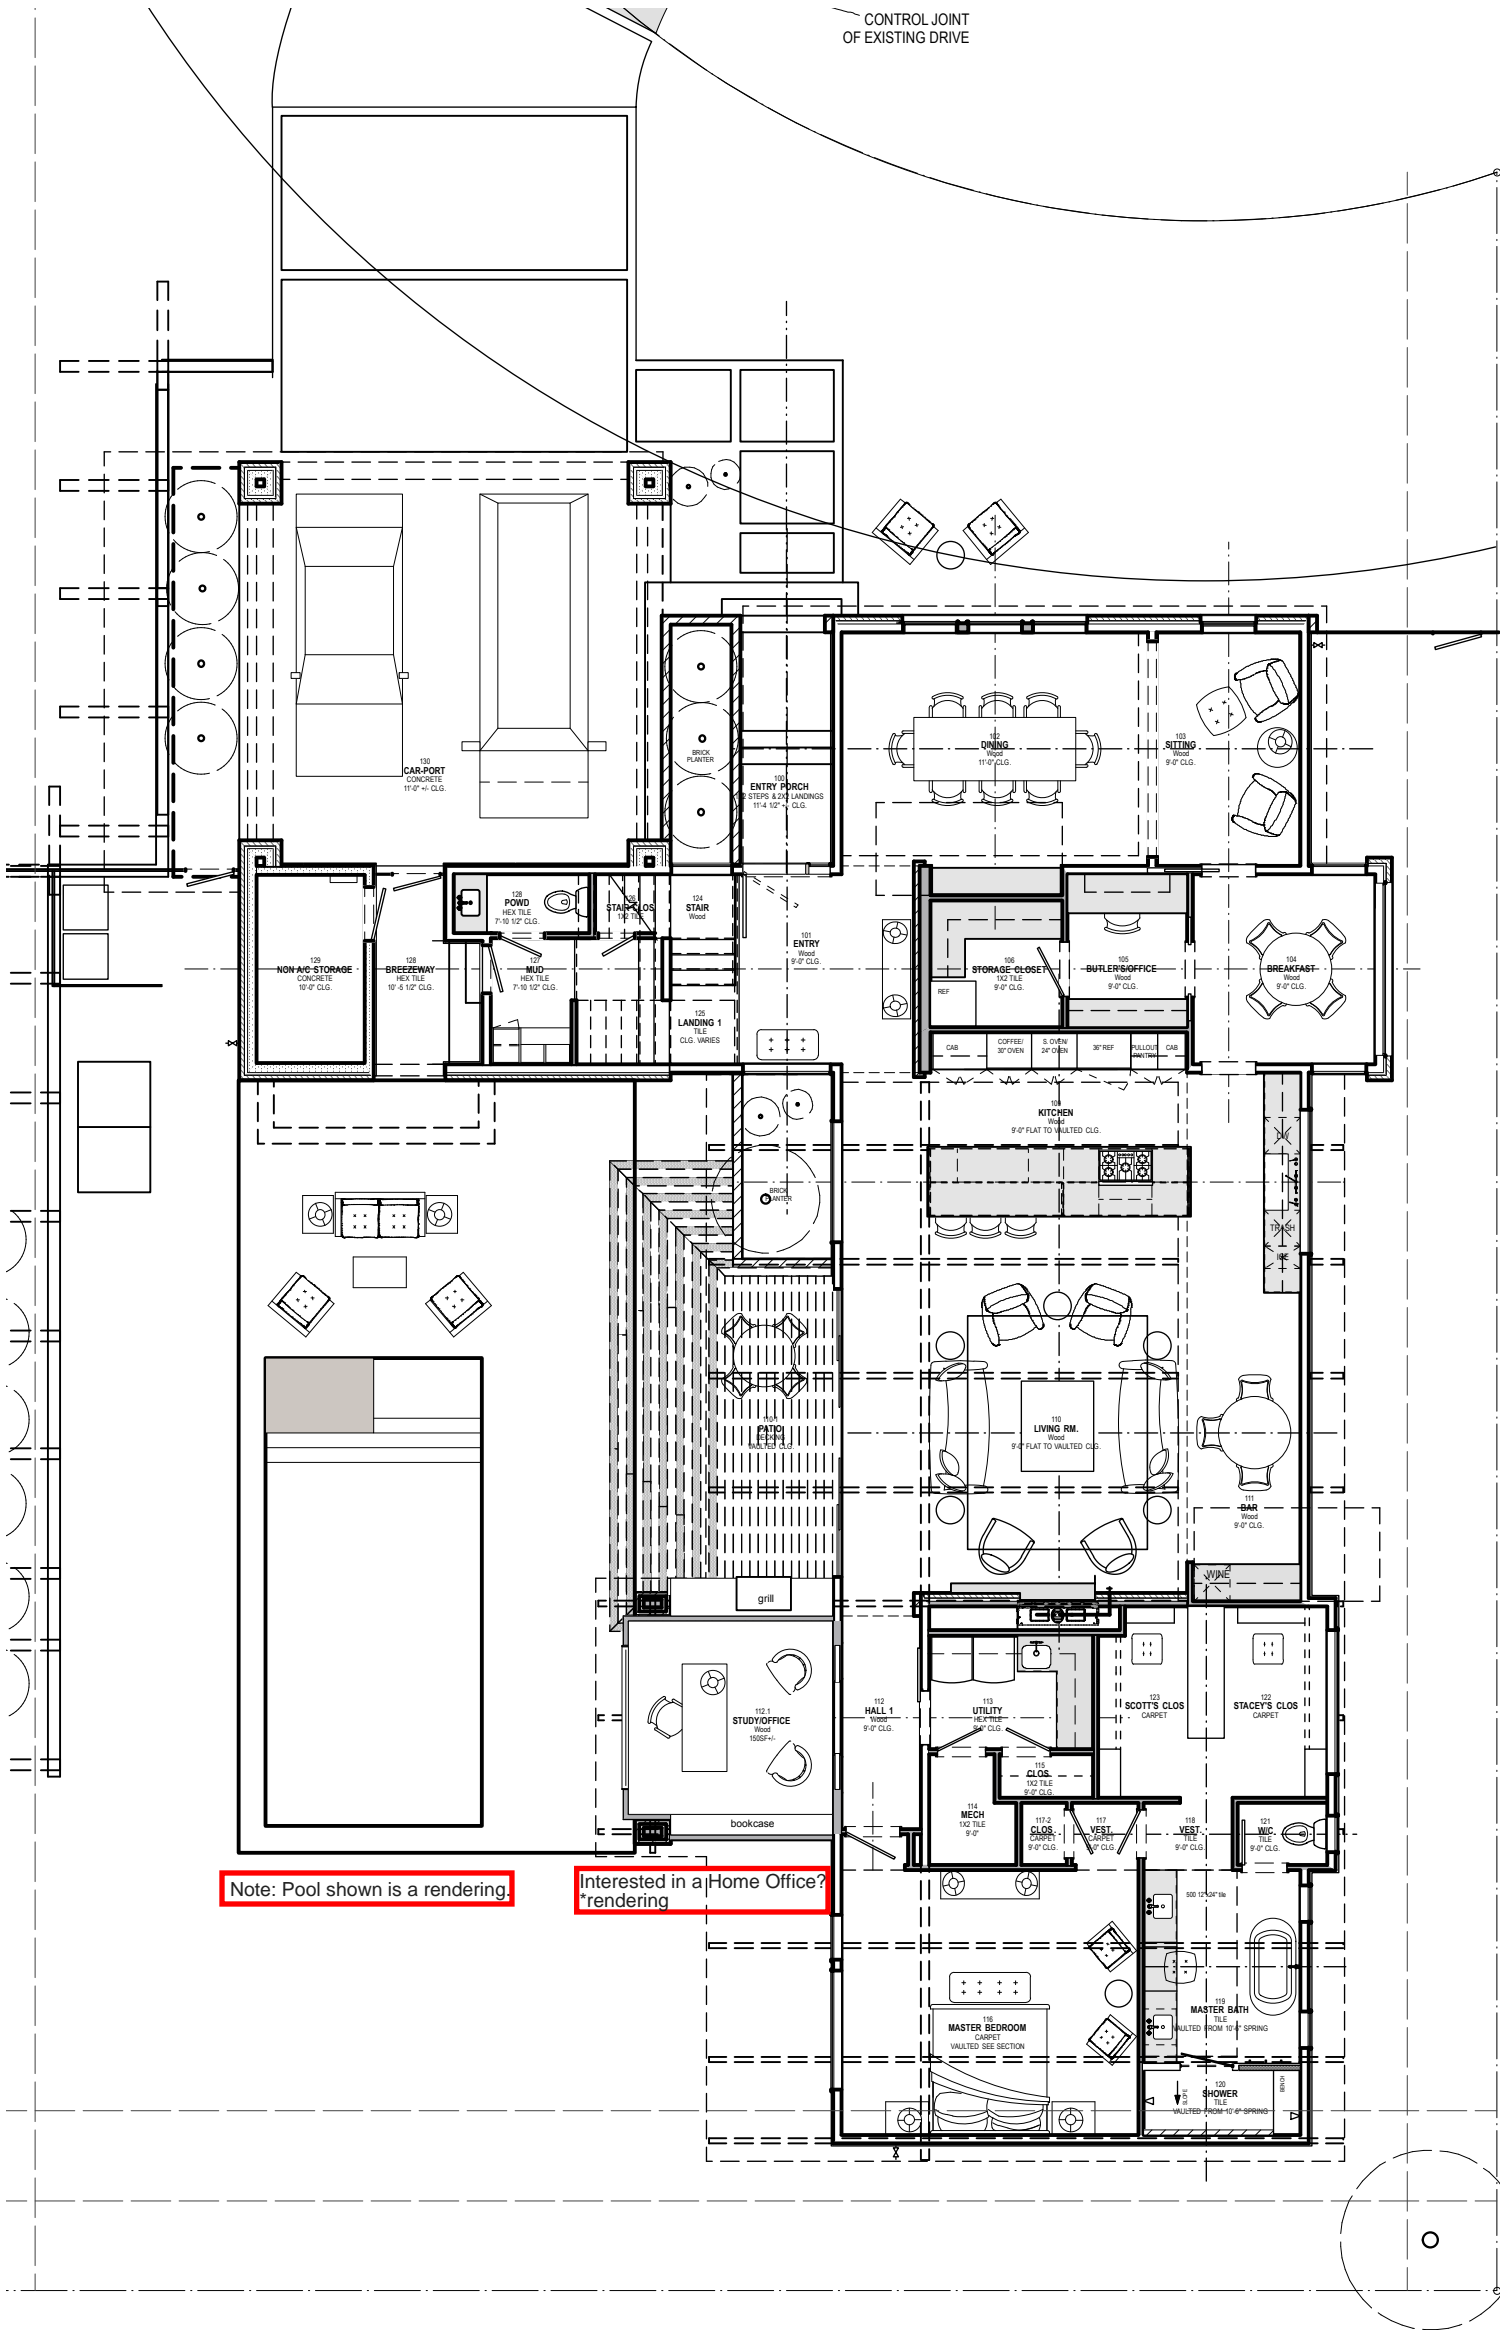

Note: Pool shown is a rendering.

Interested in a Home Office? rendering

1 FIRST FLOOR PLAN
Scale: 3/32" = 1'-0"