

SHEARWALLS CEILING DIAPHRAGM						
ZONE I						
90° WALL HEIGHT - SYSTEM A						
WALL	LENGTH	TRIB.	JST.	LAG	GLU	S-C S-F
1	96"	26'-0"	1	1	1	16 16
2	96"	26'-0"	1	1	1	16 16

SHEARWALLS CEILING DIAPHRAGM						
ZONE I						
96° WALL HEIGHT - SYSTEM A						
WALL	LENGTH	TRIB.	JST.	LAG	GLU	S-C S-F
1	96"	26'-0"	1	2	1	16 16
2	96"	26'-0"	1	2	1	16 16

SHEARWALLS CEILING DIAPHRAGM						
ZONE I						
108° WALL HEIGHT - SYSTEM A						
WALL	LENGTH	TRIB.	JST.	LAG	GLU	S-C S-F
1	108"	26'-0"	1	2	1	18 18
2	108"	26'-0"	1	2	1	18 18

SHEARWALLS CEILING DIAPHRAGM						
ZONE II						
90° WALL HEIGHT - SYSTEM A						
WALL	LENGTH	TRIB.	JST.	LAG	GLU	S-C S-F
1	150"	26'-0"	1	4	2	42 42
2	150"	26'-0"	1	4	2	42 42


SHEARWALLS CEILING DIAPHRAGM						
ZONE II						
96° WALL HEIGHT - SYSTEM A						
WALL	LENGTH	TRIB.	JST.	LAG	GLU	S-C S-F
1	144"	26'-0"	2	5	2	41 41
2	144"	26'-0"	2	5	2	41 41

SHEARWALLS CEILING DIAPHRAGM						
ZONE II						
108° WALL HEIGHT - SYSTEM A						
WALL	LENGTH	TRIB.	JST.	LAG	GLU	S-C S-F
1	150"	26'-0"	3	6	2	42 42
2	150"	26'-0"	3	6	2	42 42

SHEARWALLS CEILING DIAPHRAGM						
ZONE III						
90° WALL HEIGHT - SYSTEM A						
WALL	LENGTH	TRIB.	JST.	LAG	GLU	S-C S-F
1	150"	26'-0"	2	5	2	42 42
2	150"	26'-0"	2	5	2	42 42

SHEARWALLS CEILING DIAPHRAGM						
ZONE III						
96° WALL HEIGHT - SYSTEM A						
WALL	LENGTH	TRIB.	JST.	LAG	GLU	S-C S-F
1	144"	26'-0"	3	6	2	41 41
2	144"	26'-0"	3	6	2	41 41

SHEARWALLS CEILING DIAPHRAGM						
ZONE I - 6:12 ROOF PITCH						
108° WALL HEIGHT - SYSTEM A						
WALL	LENGTH	TRIB.	JST.	LAG	GLU	S-C S-F
1	150"	26'-0"	3	6	2	42 42
2	150"	26'-0"	3	6	2	42 42

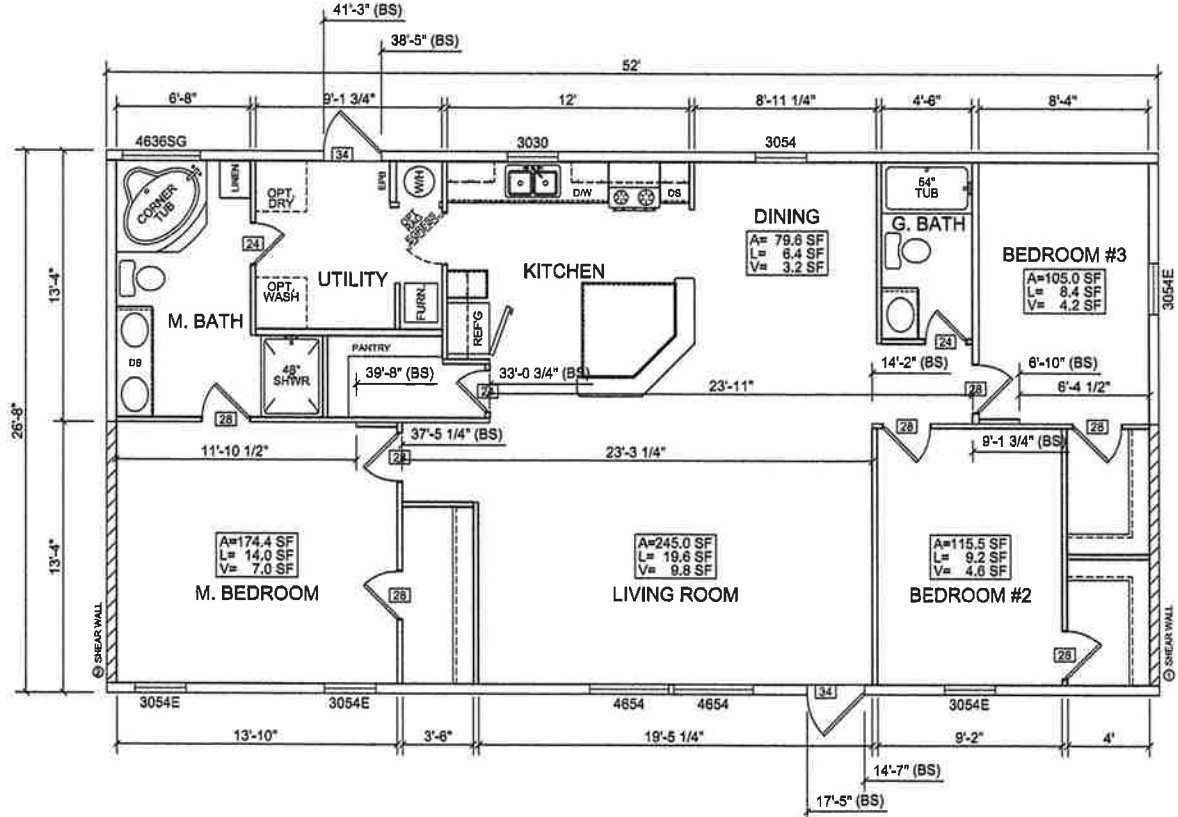

CHAMPION

501 S. BURLERSON BLVD. BURLERSON, TX 76028

PLEASE NOTE: Champion Home of Texas reserves the right to make changes at any time to plans, specifications and design without notice to the contractor. All work shall be done in accordance with the applicable building codes, ordinances, rules and regulations of the local jurisdiction. The contractor shall be responsible for obtaining all necessary permits, licenses, and approvals. All changes shall be made in writing and signed by both parties. Champion Home of Texas is not responsible for any errors or omissions in this document. Champion Home of Texas is not responsible for any damage to property or injury to persons or animals caused by the use of this document.

PROPRIETARY AND CONFIDENTIAL
THESE DRAWINGS AND SPECIFICATIONS ARE ORIGINAL PROPERTY OF CHAMPION HOME OF TEXAS. NO REPRODUCTION OR TRANSMISSION OF ANY KIND IS PERMITTED WITHOUT THE WRITTEN CONSENT OF CHAMPION.



TITLE:	FLOOR PLAN
MODEL:	125-X-303 26'-0" x 52'-0" 3 BEDROOM / 2 BATH
DATE:	08-12-10
SCALE:	1/8"=1'-0"
DRAWN BY:	Mark Lively
REVISED:	REVISIONS
SHEET NO.:	AP-101
PAGE:	1 of 1