




FRONT ELEVATION
1/4" = 1'-0"

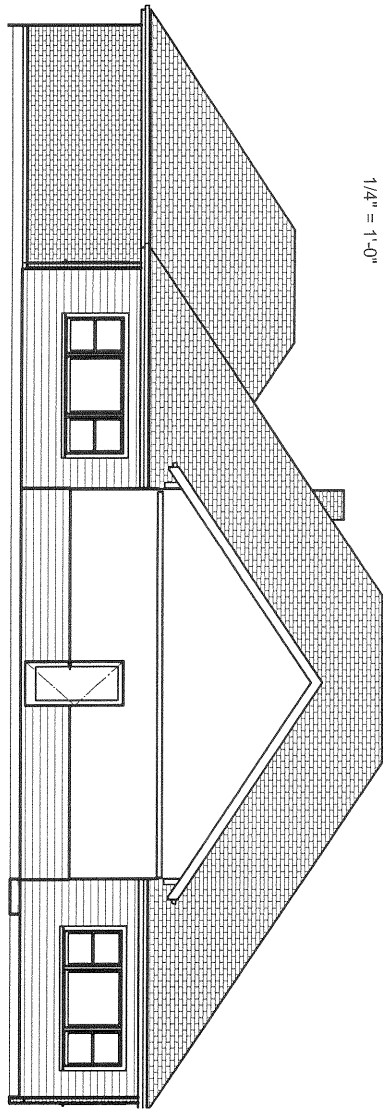


REAR ELEVATION
1/4" = 1'-0"

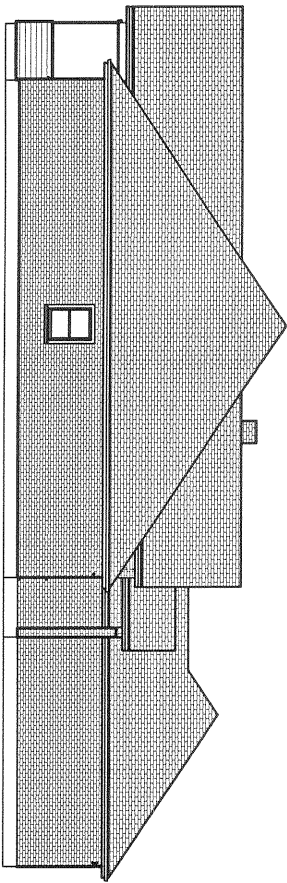


LEFT ELEVATION
3/16" = 1'-0"

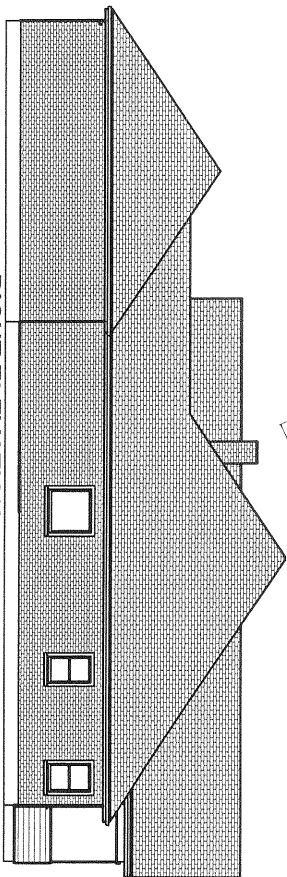

RIGHT ELEVATION
3/16" = 1'-0"

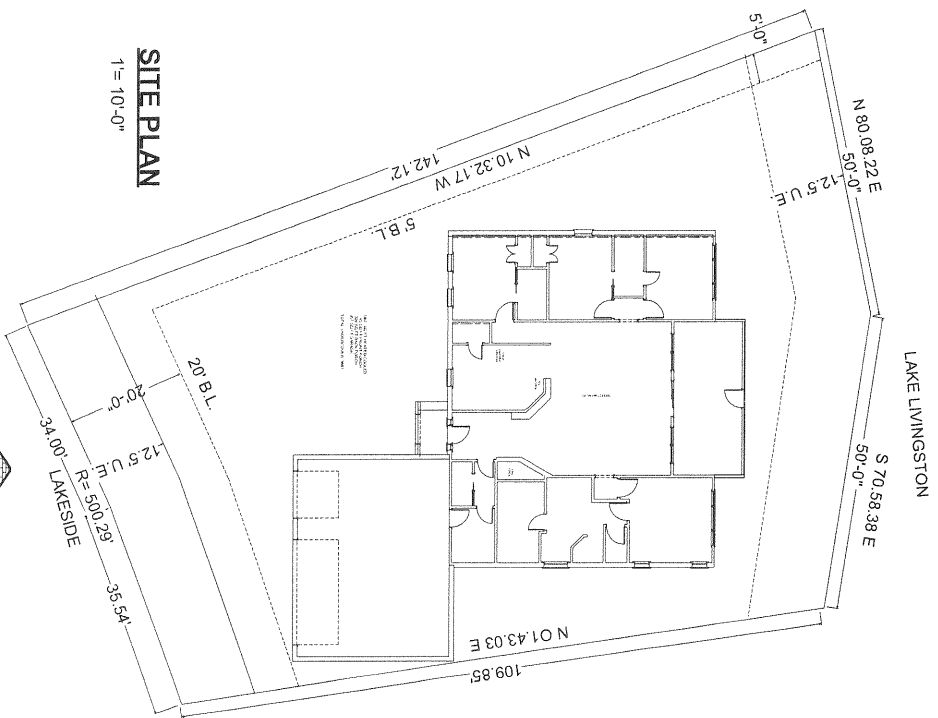

SITE PLAN
1 = 10'-0"



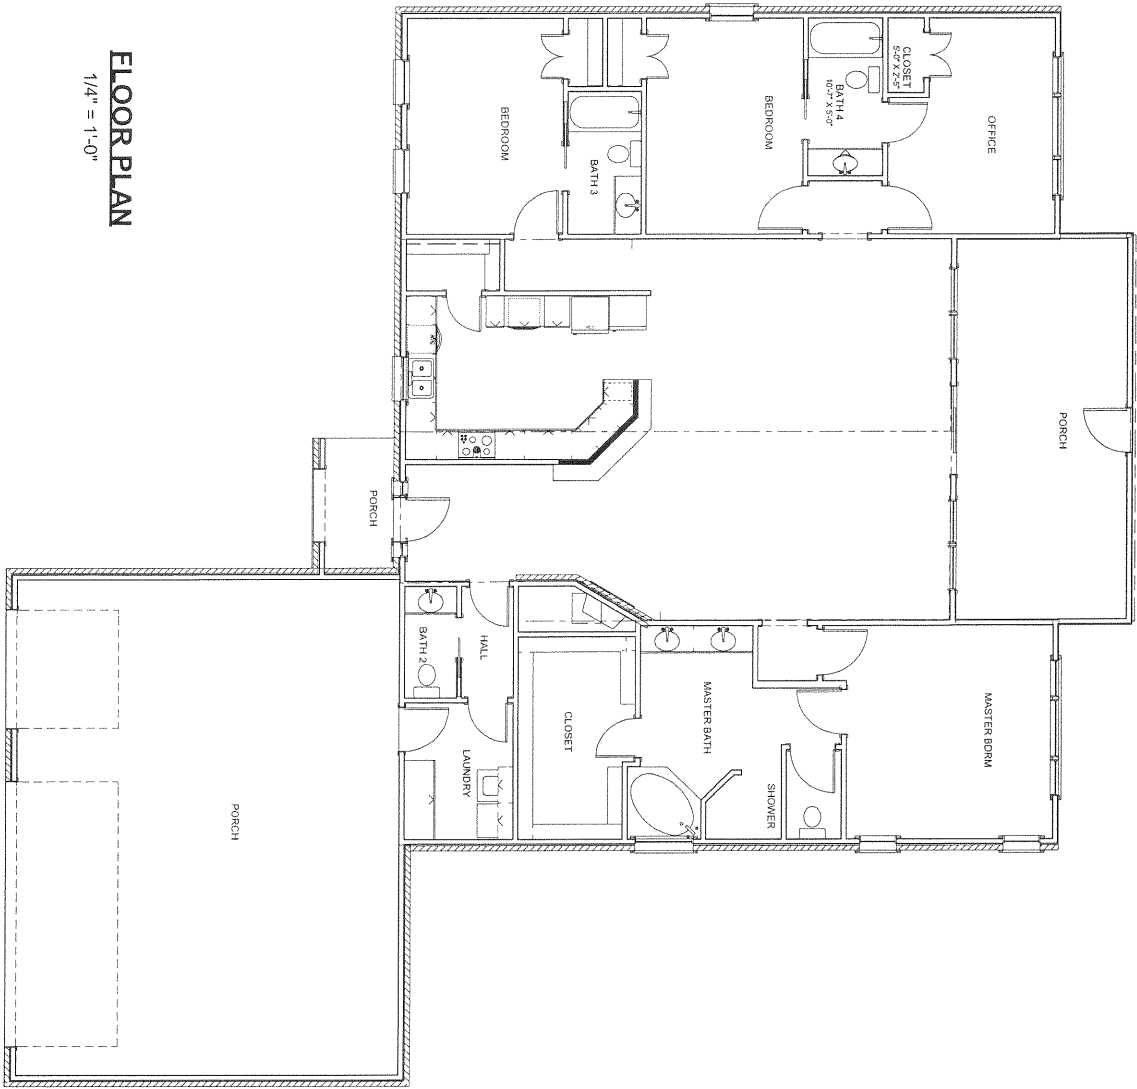


FLOOR PLAN

1/4" = 1'-0"

ROOF PLAN

1/8" = 1'-0"
8/12 PITCH

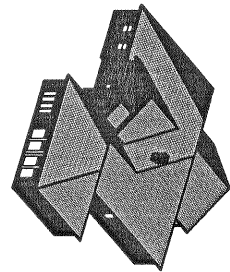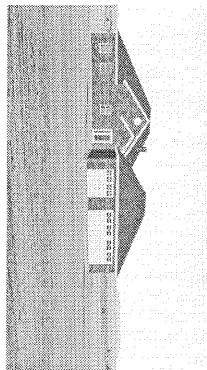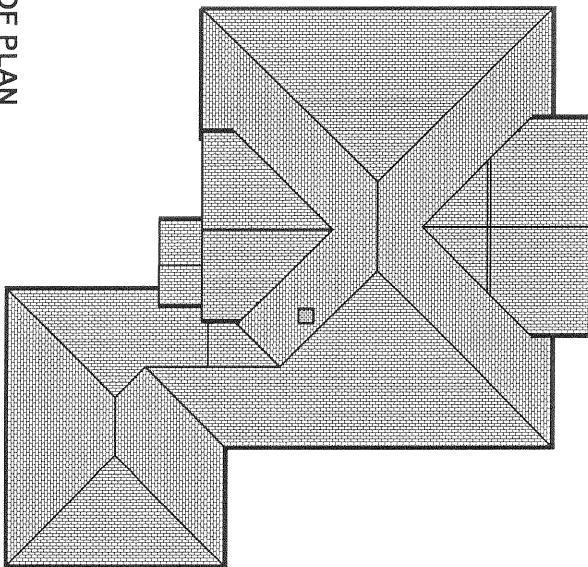

A-1

SHEET

SCALE

DATE

REVISED DATE
5/6/14

DRAWN BY:

CUSTOM DESIGNS
BY MELINDA, L.L.C.

**RENFRO
RICK & CINDY**

PROJECT

The full text of the building code shall apply to all plans. The owner shall be responsible for obtaining all necessary permits and for the payment of all fees. The architect shall be responsible for the accuracy of the information provided. The architect shall not be responsible for the accuracy of the information provided by the owner. The architect shall not be responsible for the accuracy of the information provided by the owner.

APPROVED ALL PLANS

DATE