




**SITE PLAN**  
 SCALE: 1/8" = 1'-0"  
 VERIFY ALL MEASUREMENTS WITH OWNER  
 VERIFY FINAL PLACEMENT WITH OWNER  
 VERIFY ALL SETBACKS WITH ORIGINAL SURVEYS

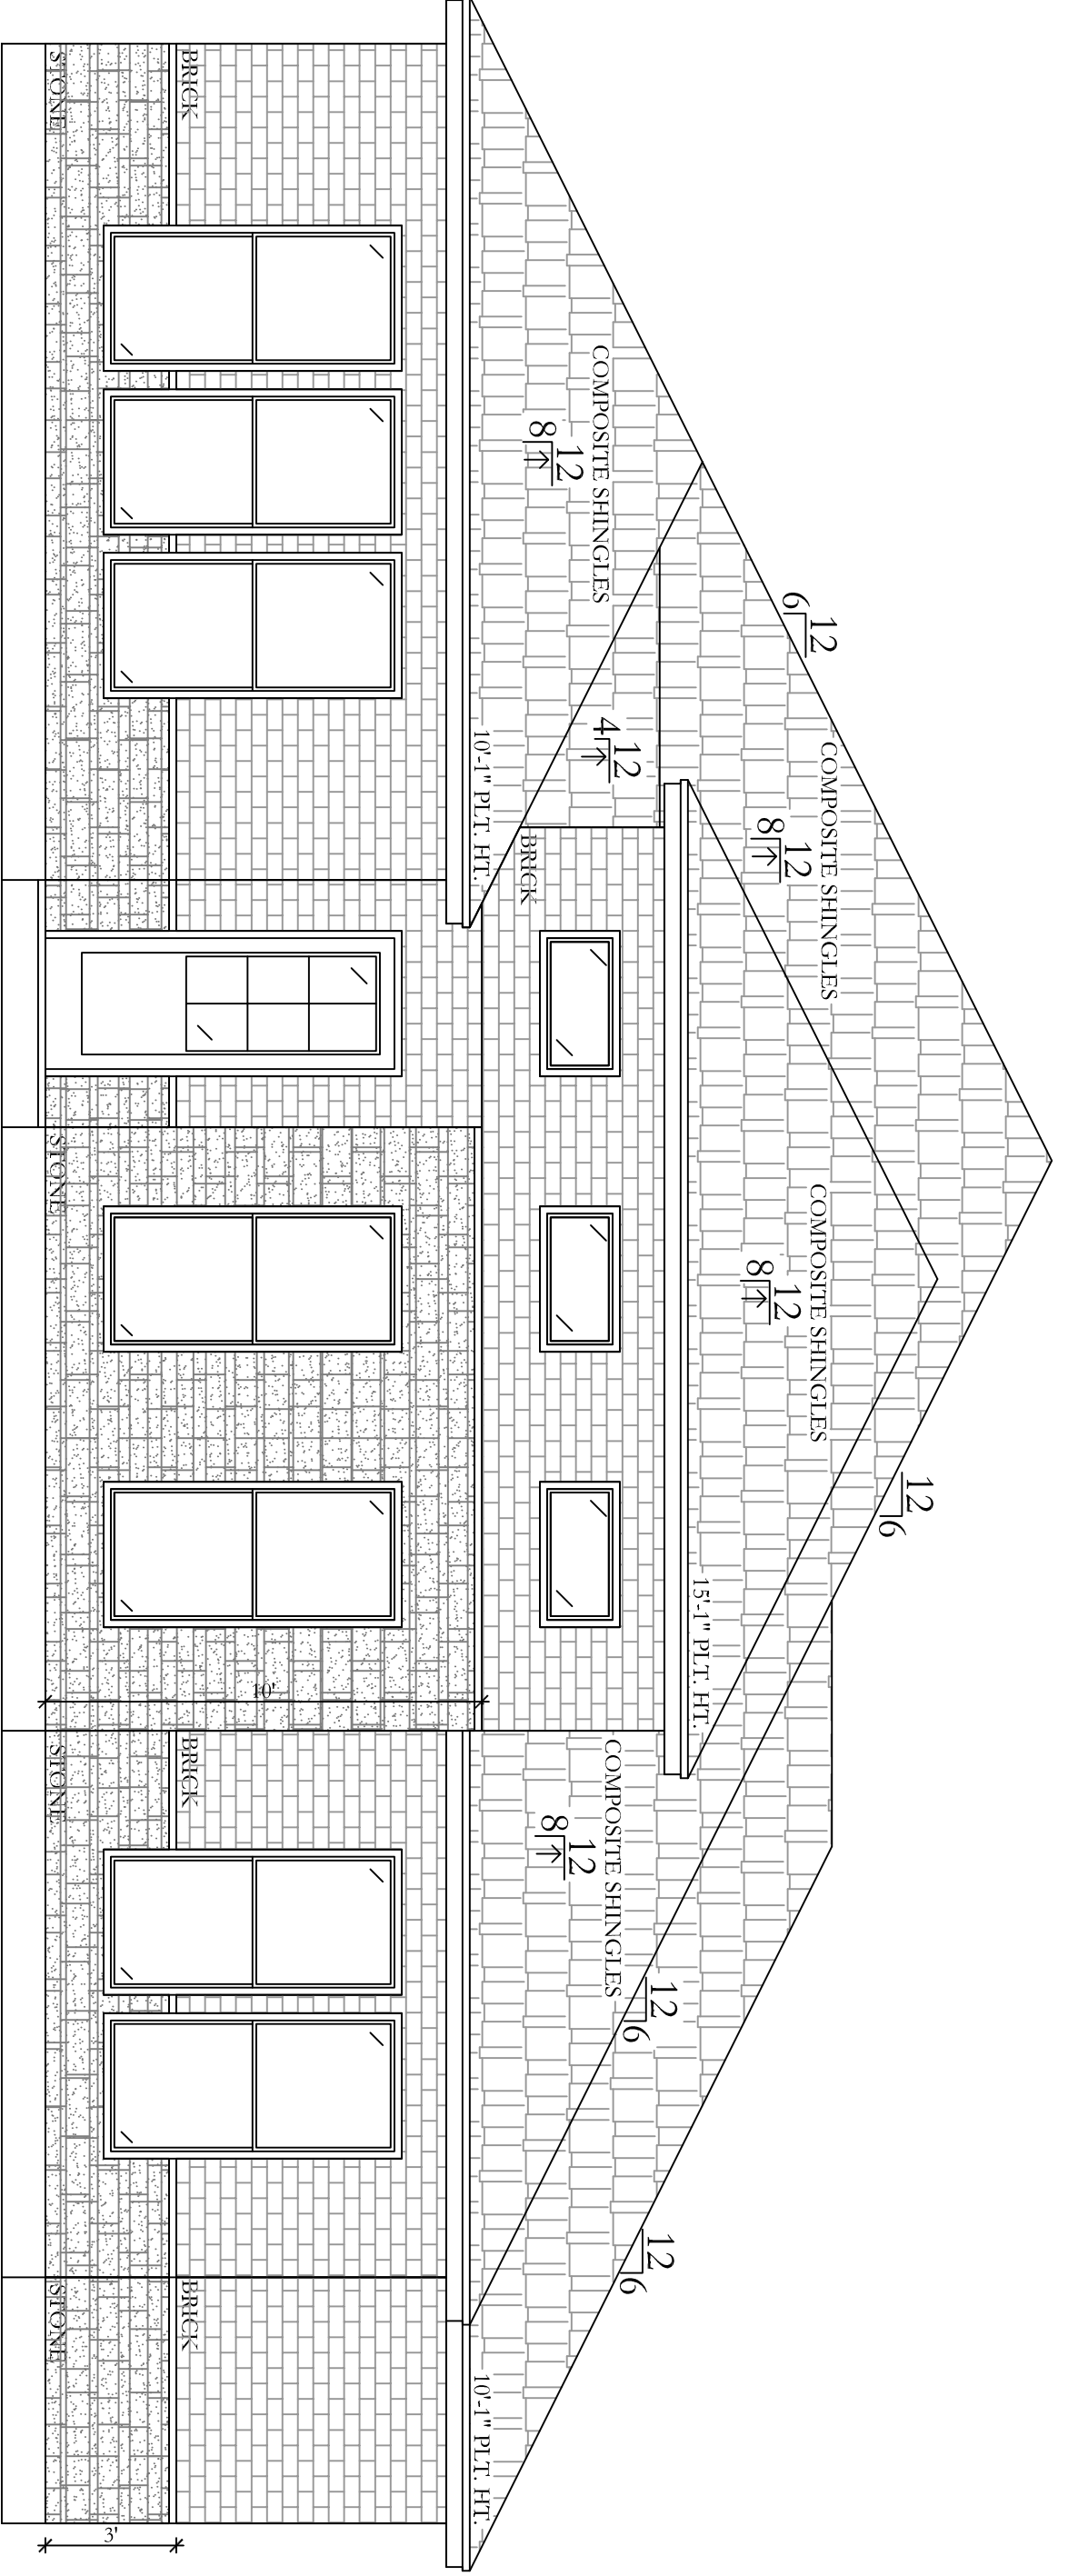

**FRONT ELEVATION**  
 SCALE: 1/4" = 1'-0"

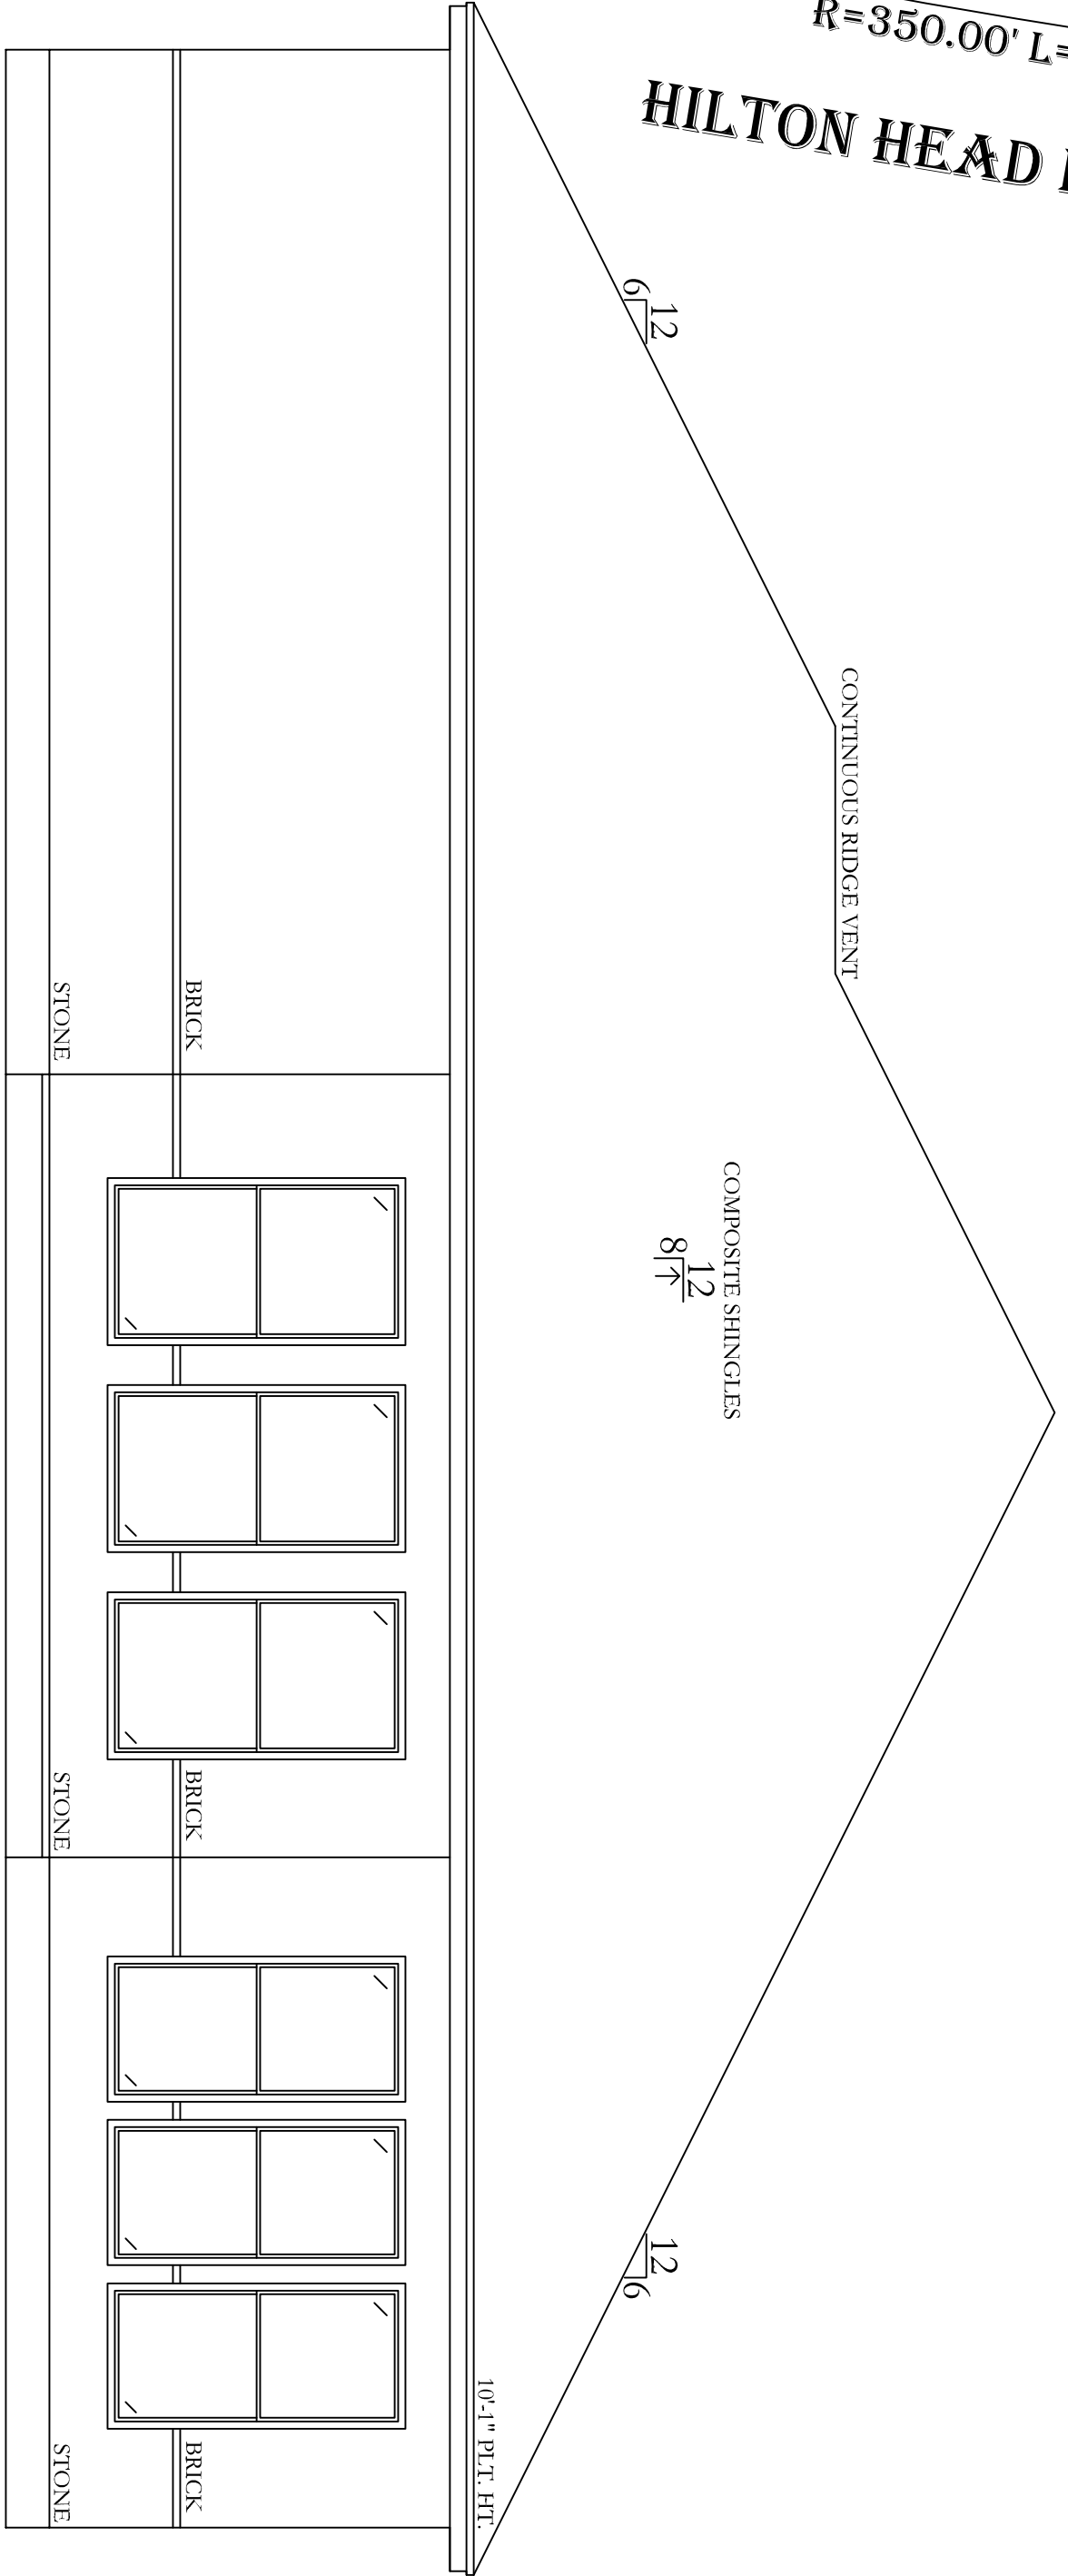


**REAR ELEVATION**  
 SCALE: 1/4" = 1'-0"

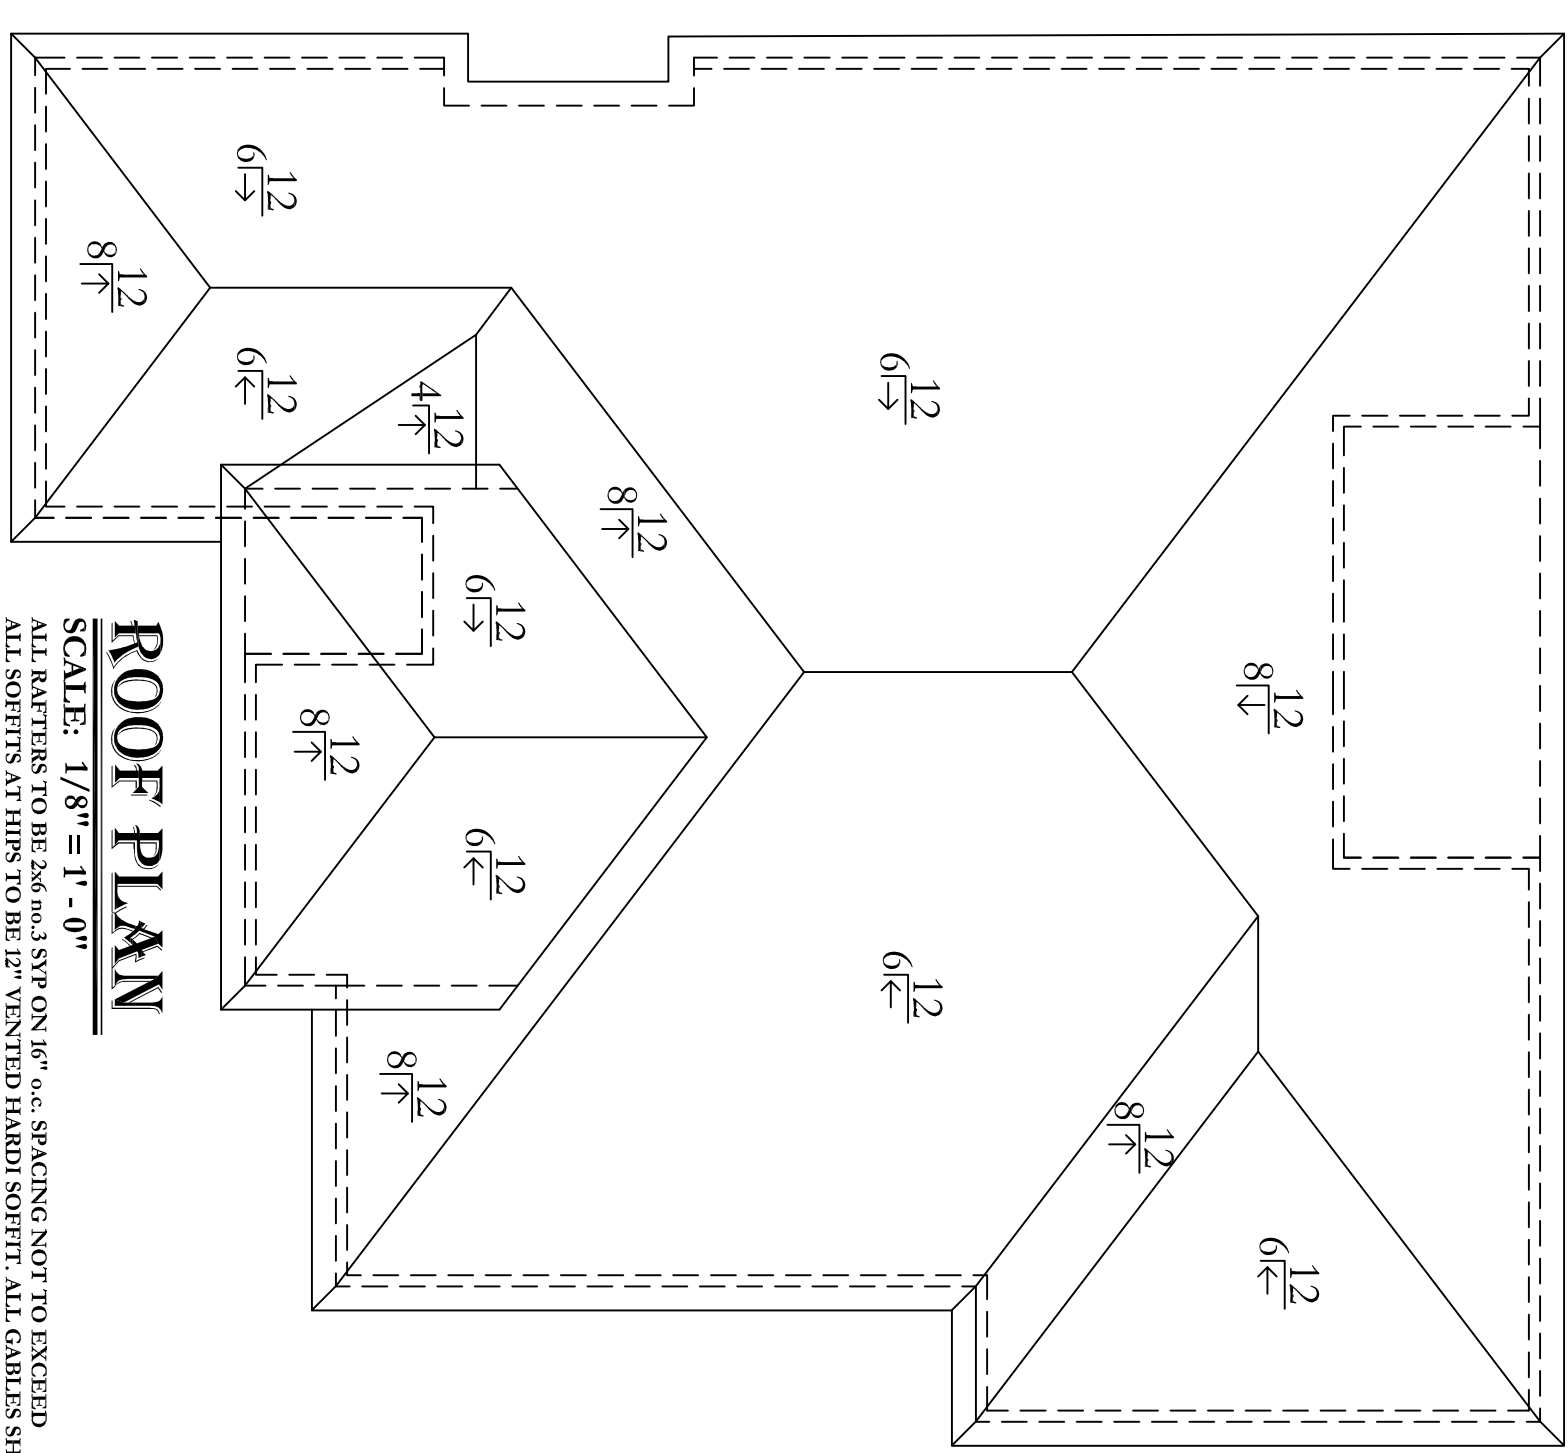


**ROOF PLAN**  
 SCALE: 1/8" = 1'-0"  
 ALL RAFTERS TO BE 2x6 @ 16" O.C. SPACING NOT TO EXCEED  
 ALL SUPPORTS AT HIPS TO BE 12" VENTED HARD SOFFIT. ALL GABLES SHALL  
 FINISH TO BE 6" HANDS WITH A 4" HAND FRIEZE.

SKELTON PROPERTIES, LLC  
 THESE PLANS ARE THE PROPERTY AND COPYRIGHT OF SKELTON PROPERTIES, LLC AND SHALL NOT  
 BE USED ON ANY OTHER WORK OR LOCATION EXCEPT BY AGREEMENT OF THE PARTIES WRITTEN  
 DIMENSIONS AND PRECEDENCE OVER SCALED DIMENSIONS, AND SHALL BE VERIFIED BY G.C. ON JOB  
 SITE. ANY DISCREPANCY SHALL BE BROUGHT IMMEDIATELY TO THE ATTENTION OF SKELTON  
 PROPERTIES, LLC. PRIOR TO COMMENCEMENT OF THE WORK. SKELTON PROPERTIES, LLC IS A  
 PROFESSIONAL BUILDING DESIGN FIRM. WE ARE NOT AN ENGINEERING FIRM. WE ARE NOT  
 QUALIFIED TO NOR LICENSED TO DESIGN STRUCTURAL FRAMING OR FOUNDATIONS. A LICENSED  
 PROFESSIONAL ENGINEER SHOULD BE CONSULTED REGARDING THE FRAMING AND FOUNDATION.  
 SKELTON PROPERTIES, LLC WILL NOT BE HELD RESPONSIBLE FOR THE STRUCTURAL DESIGN IN ANY  
 WAY AND/OR ANY PROBLEMS WHICH MAY ARISE.

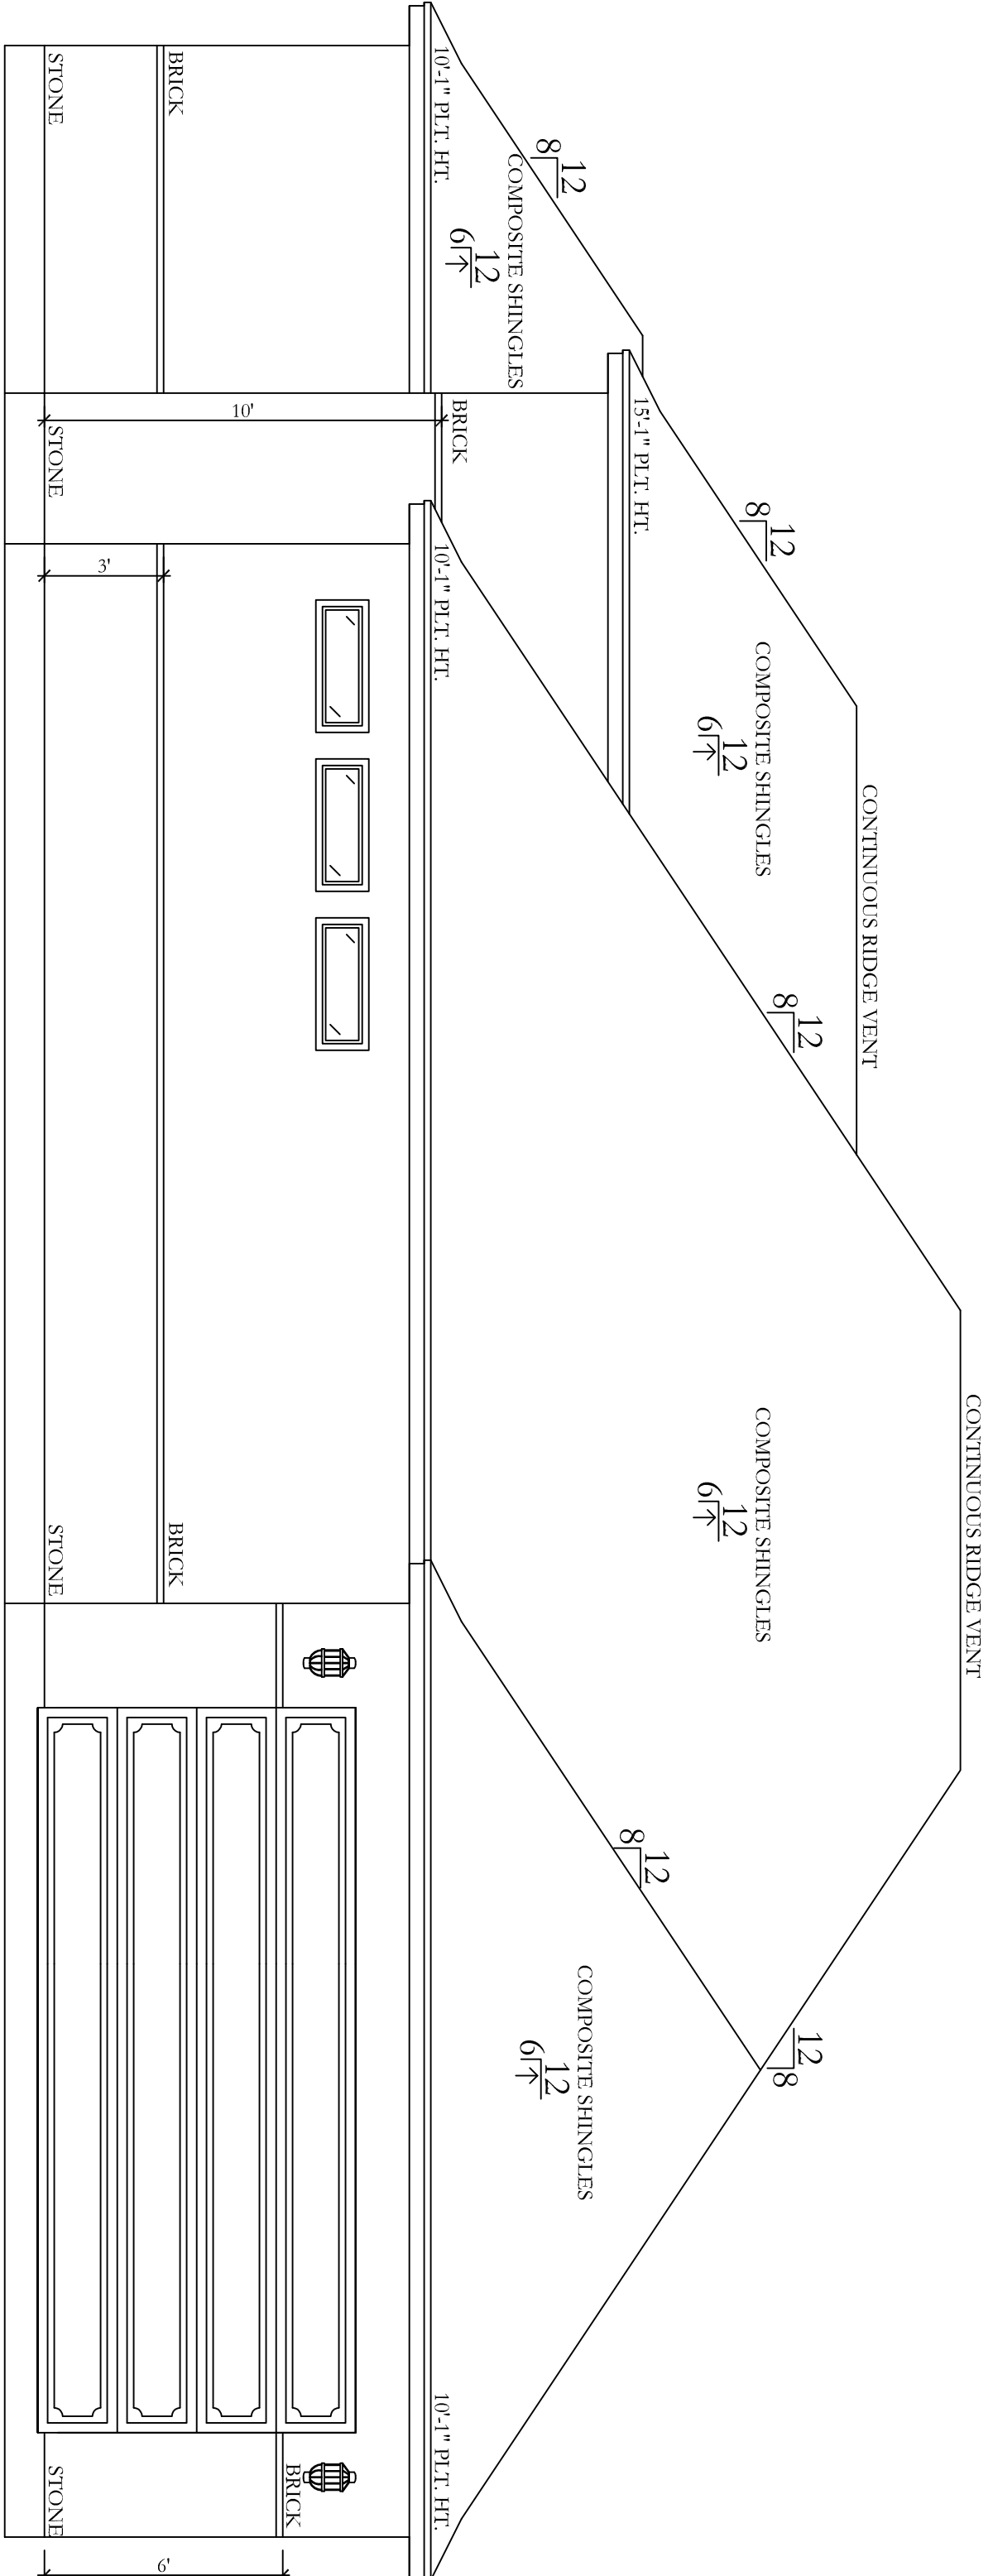

**SIDE ELEVATION**  
 SCALE: 1/4" = 1'-0"

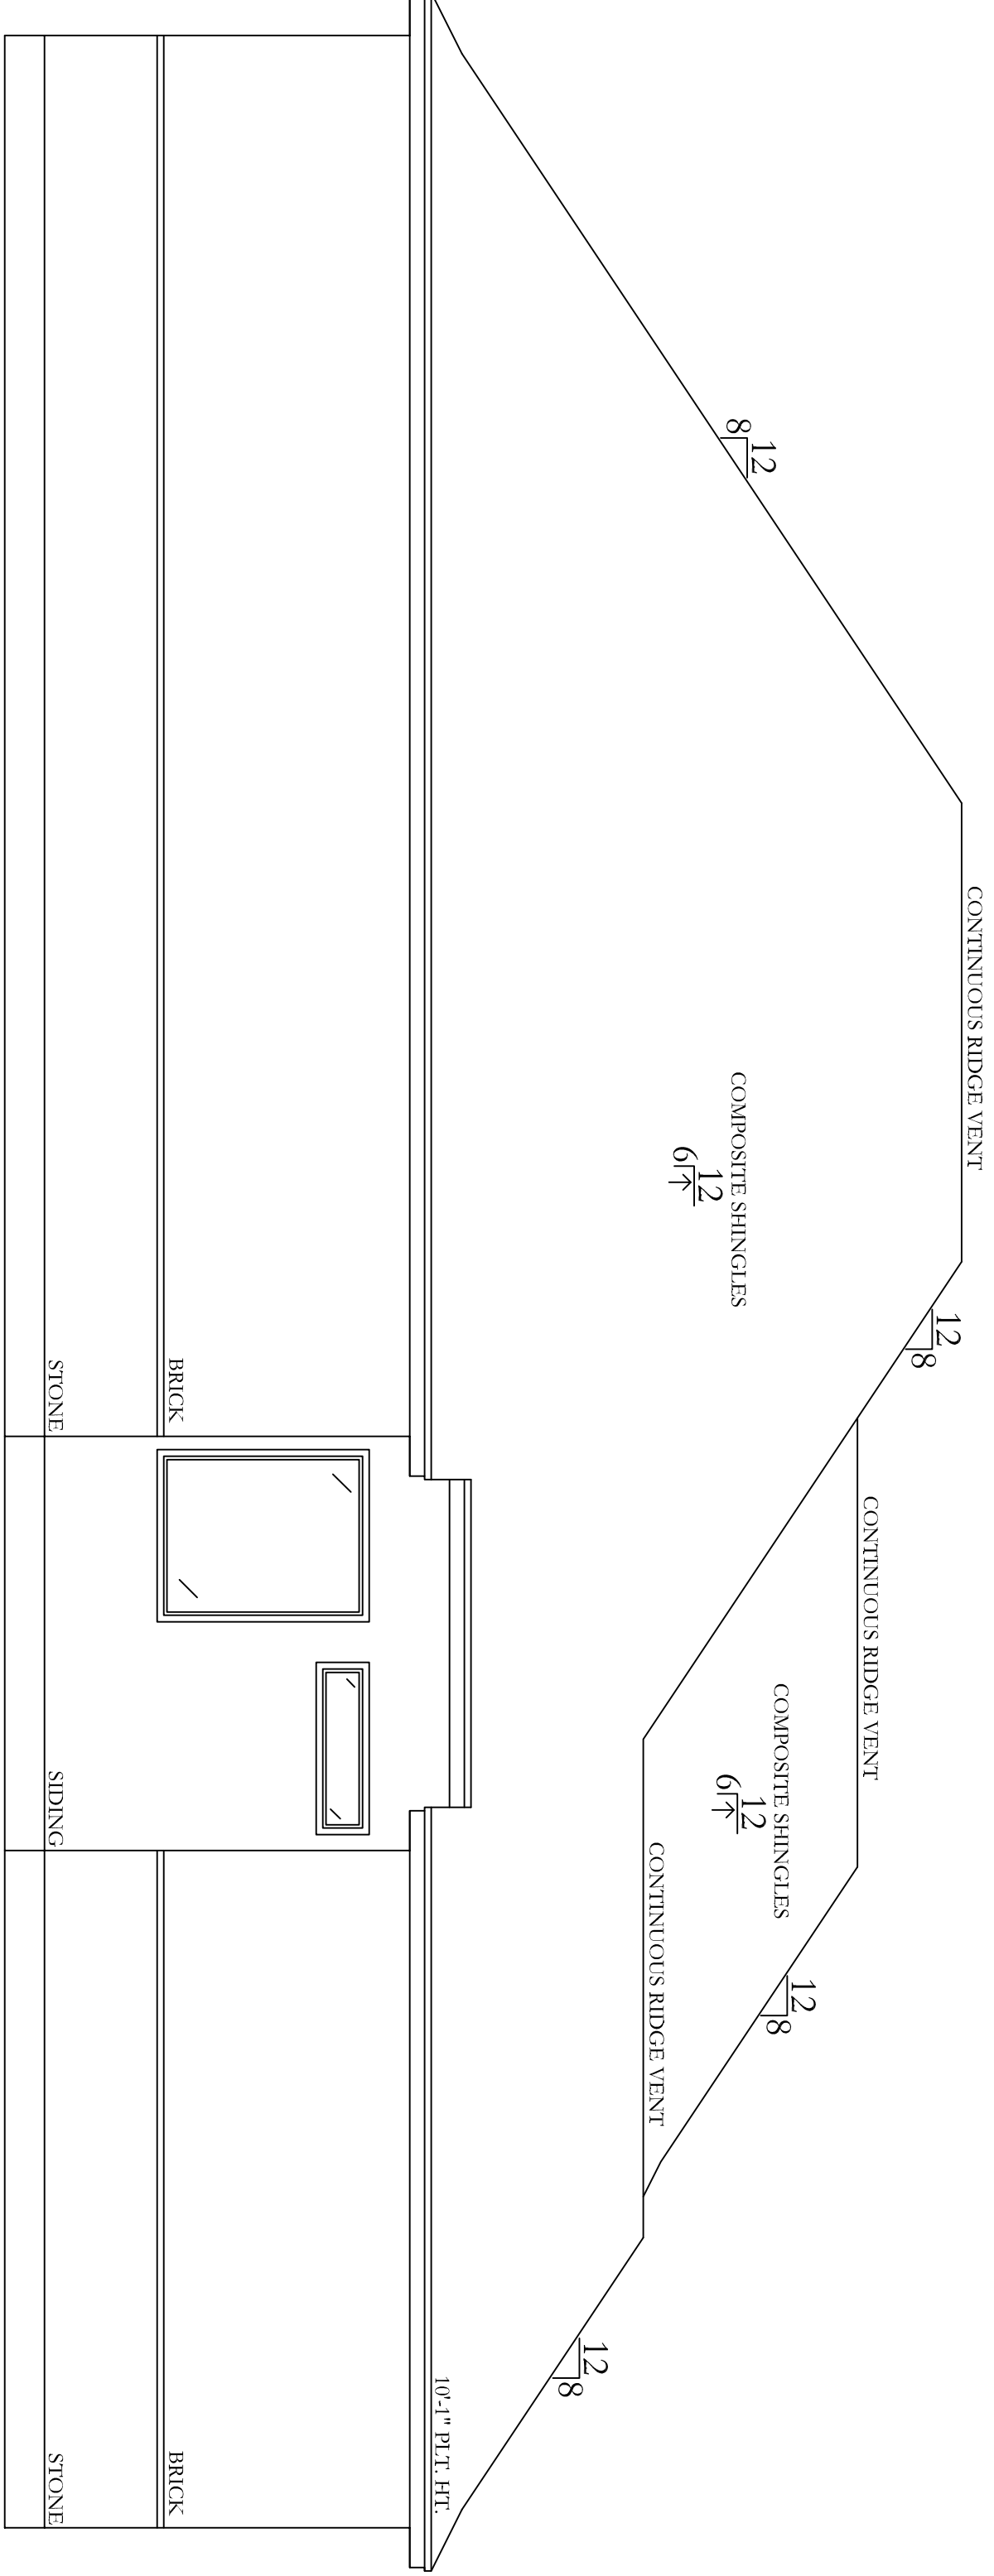

**SIDE ELEVATION**  
 SCALE: 1/4" = 1'-0"

