


EAST BURRESS STREET
(40' R.O.W)



1 SITE PLAN
A1.0 SCALE: 1/16" = 1'-0"

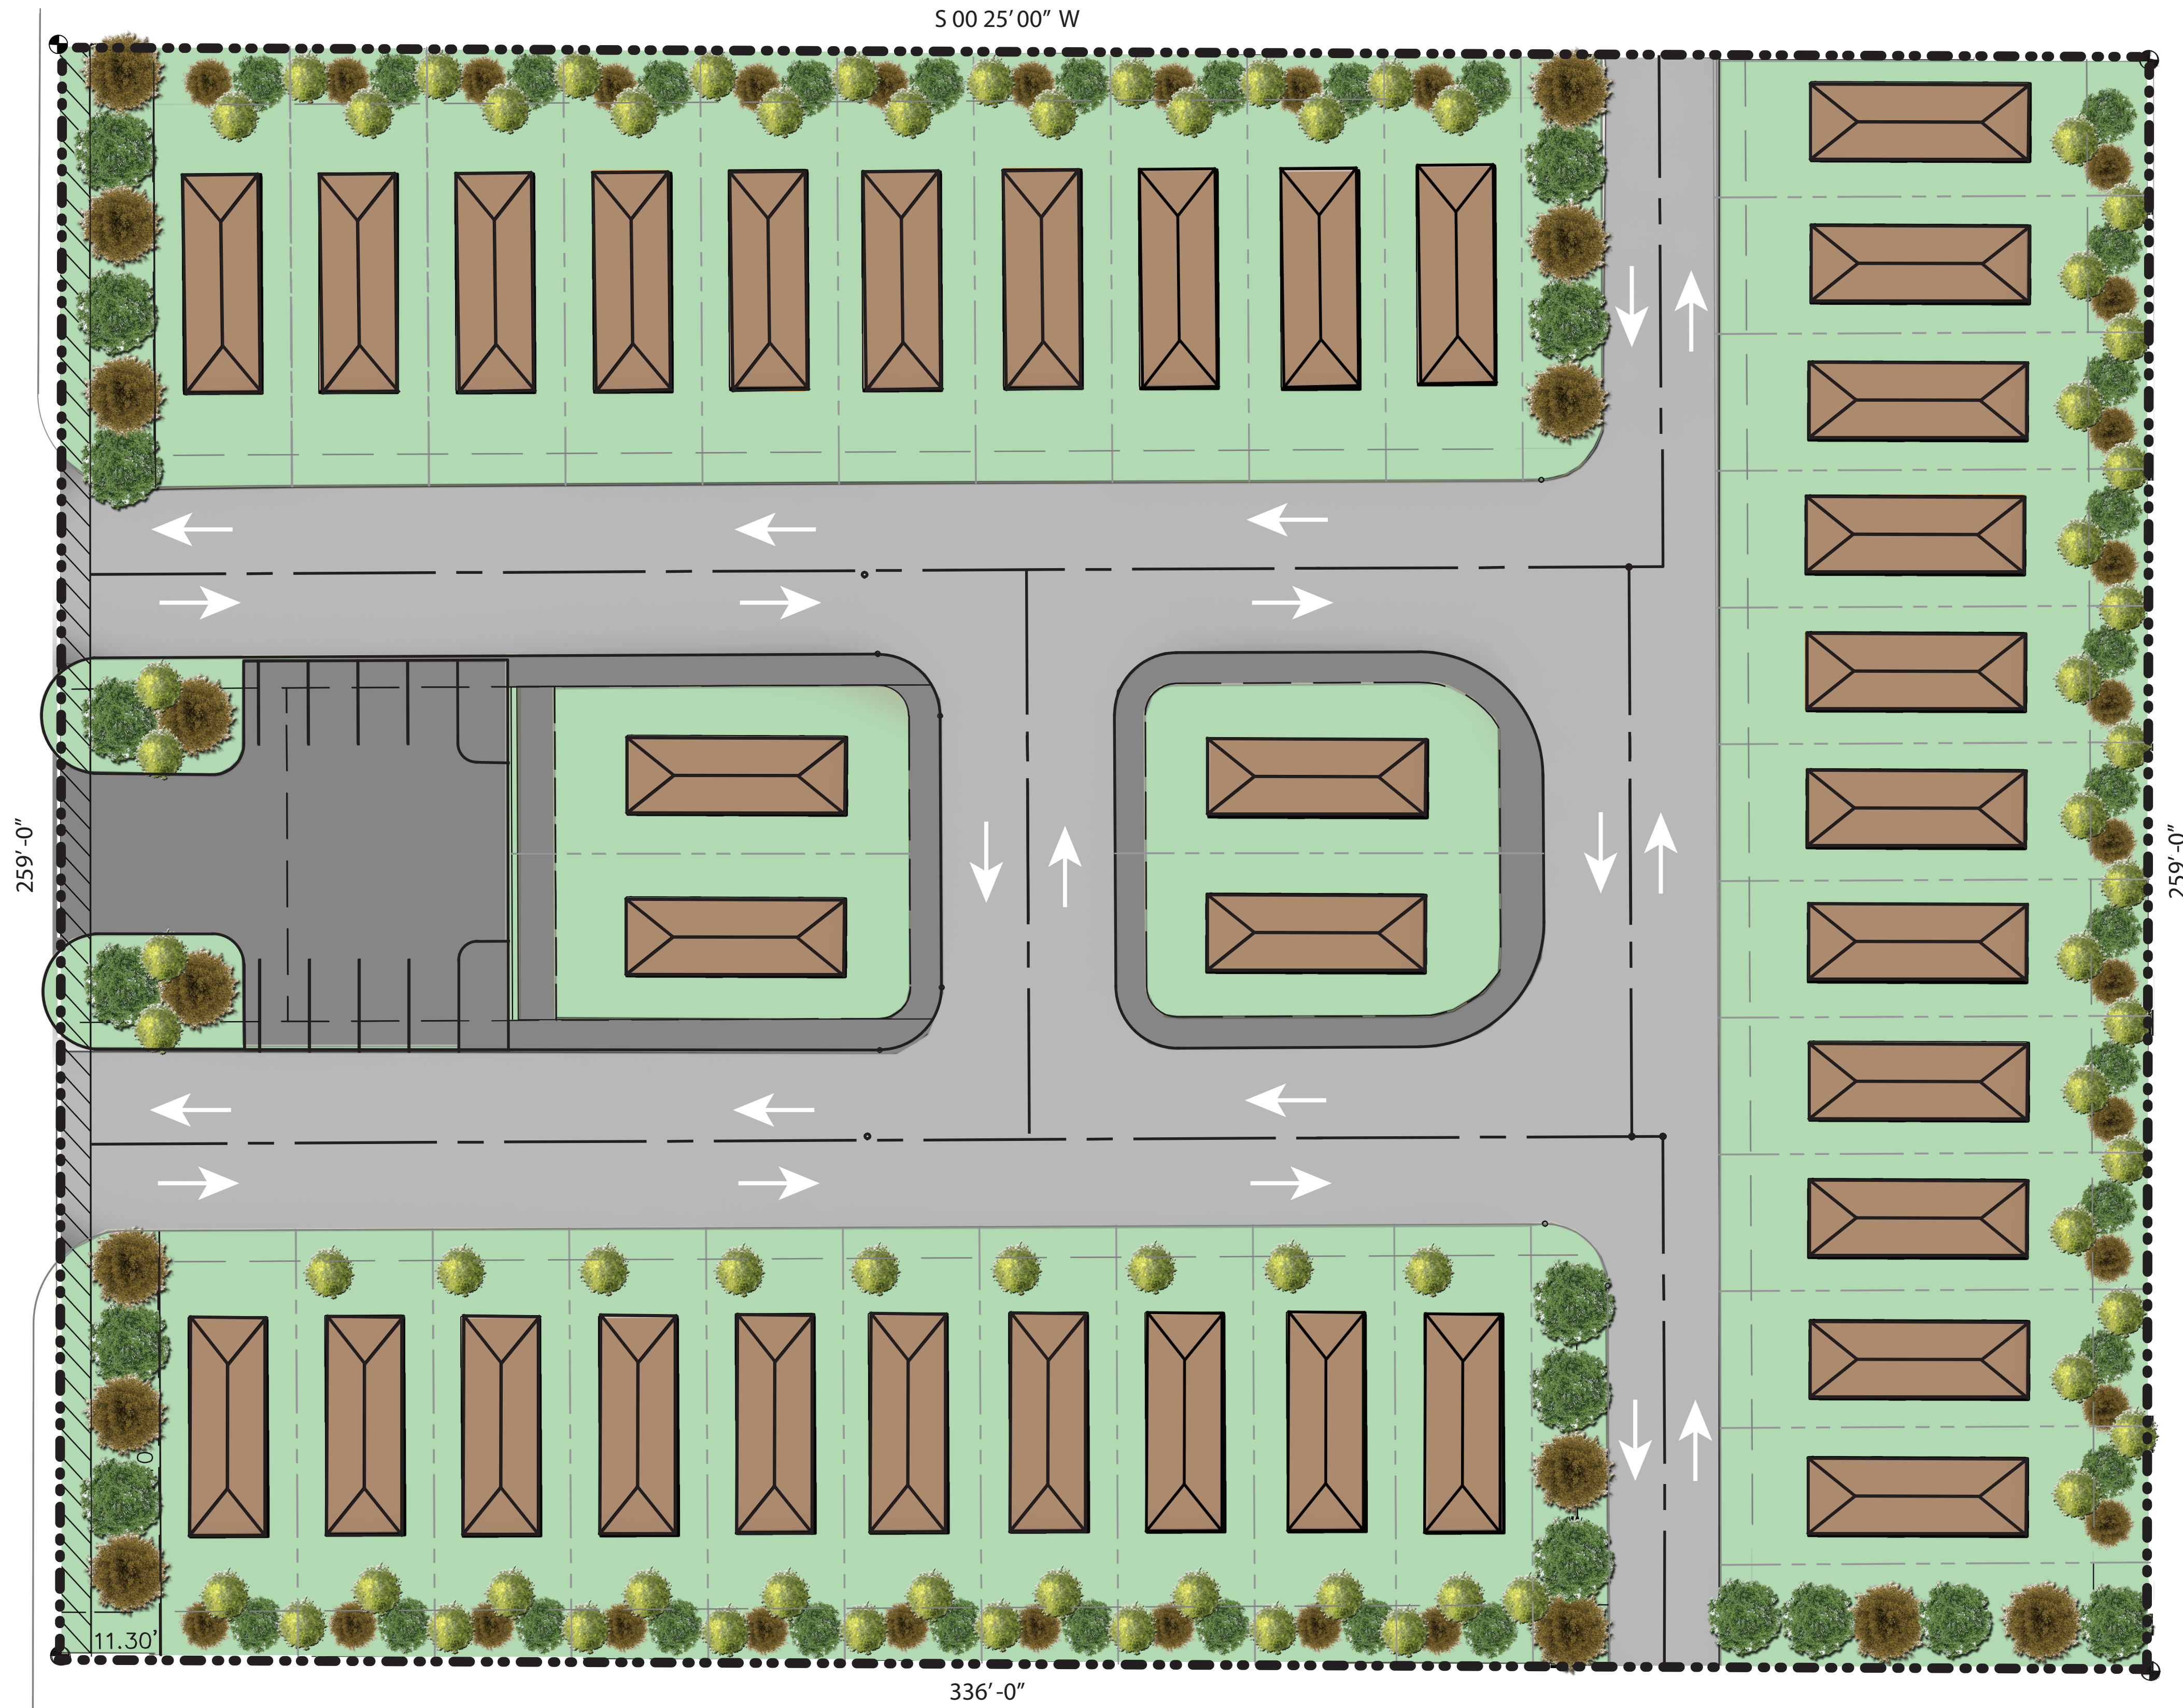

**CISNEROS DESIGN STUDIO,
ARCHITECTS LLC**

800 Sampson Street, Suite 200, Houston, Texas 77003
(PH) 713-620-7745

CISNEROS DESIGN STUDIO, ARCHITECTS LLC
Copyright © 2021. All rights reserved. This drawing is the property of CISNEROS DESIGN STUDIO, ARCHITECTS LLC. No part of this drawing may be reproduced, stored in a retrieval system, or transmitted in any form or by any means, electronic, mechanical, photocopying, recording, or by any information storage and retrieval system, without the prior written permission of CISNEROS DESIGN STUDIO, ARCHITECTS LLC.

**BURRESS STREET
TOWNHOMES**

206 EAST BURRESS STREET,
HOUSTON, TX 77022

ARCHITECT: ROMULO CISNEROS

**NOT FOR REGULATORY
APPROVAL, PERMITTING OR
CONSTRUCTION**

ENGINEER:

REVISIONS:

DATE ISSUED: NOVEMBER 04, 2021

SHEET: