


FRONT ELEVATION
SCALE: 1/8" = 1'-0"

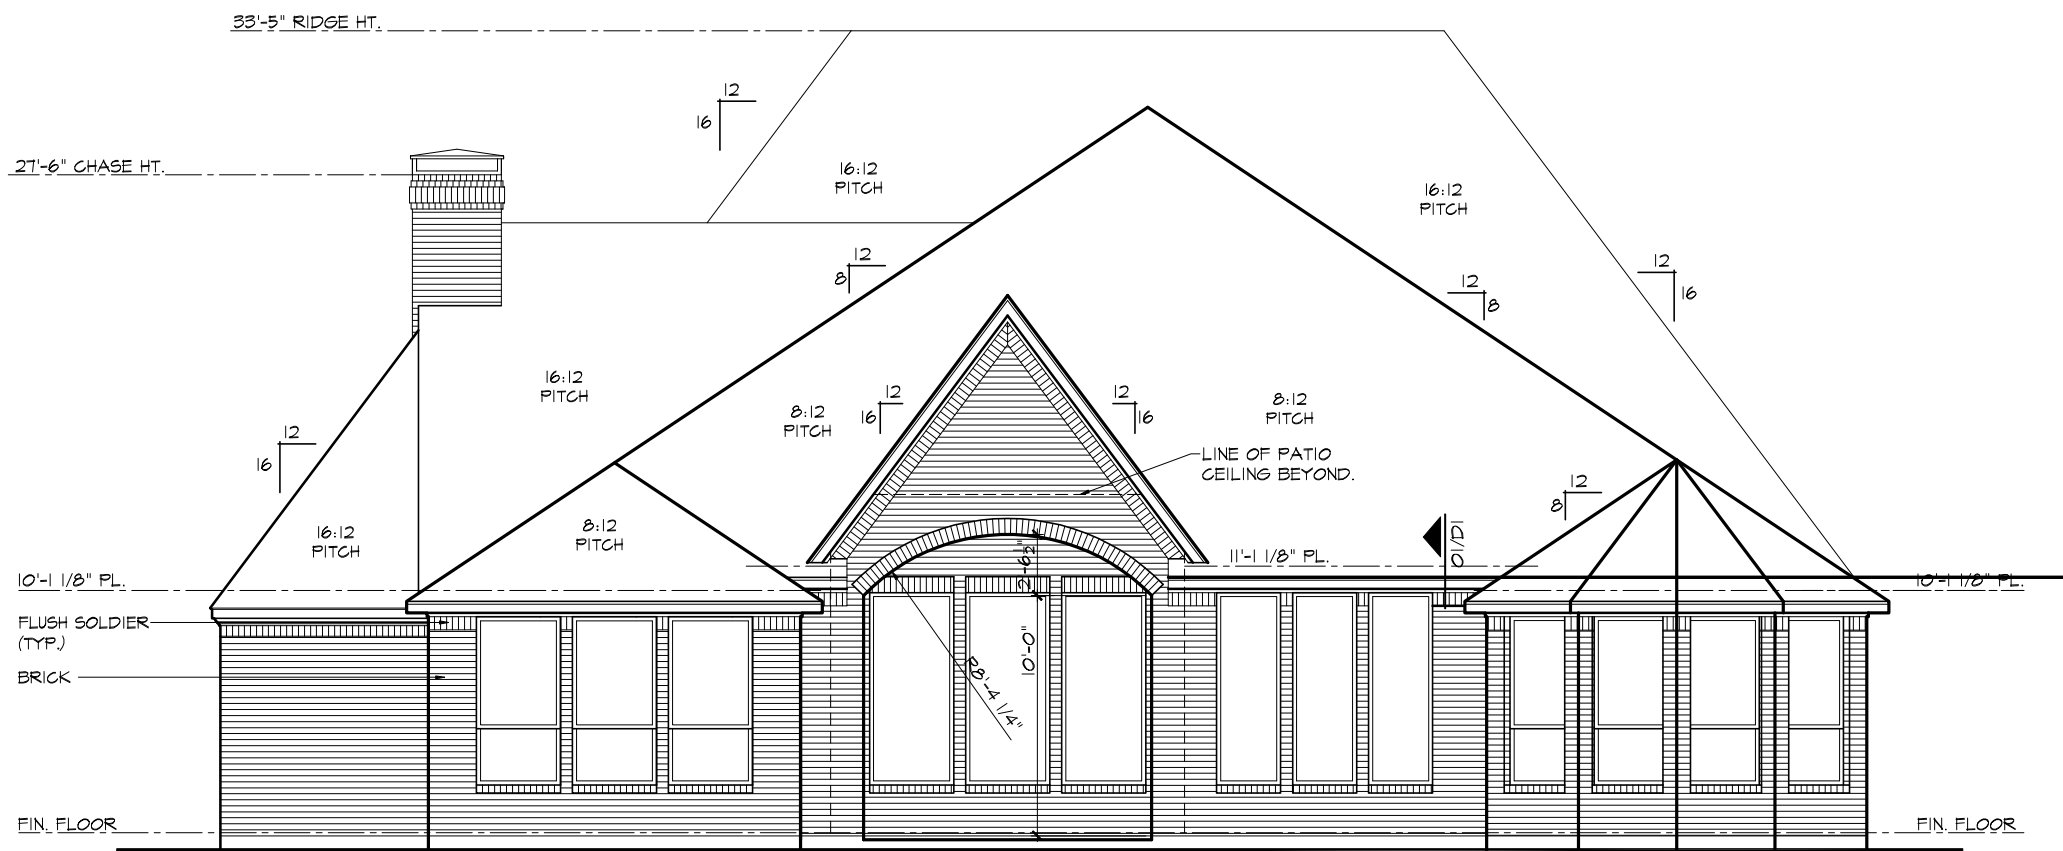

REAR ELEVATION
SCALE: 1/8" = 1'-0"

NOTE:
ELEVATION SHOWN W/ OPT. STONE.
BRICK STANDARD WHERE OPT.
STONE IS SHOWN.

NOTE: SIDING TO BE FURRED
OUT FLUSH W/ BRICK.

NOTE: ALL SIDING & TRIM SHALL BE
OF CEMENTITIOUS MATERIAL.

REVISIONS	Description	No.	Date	By
02/02/15	RELEASE FOR CONSTRUCTION ELEV D & J	1		RLP
06/29/16	SPECIAL JOB#570-037	1		REW

Huntington
HOMES

5601 DEMOCRACY, SUITE 300, PLANO, TEXAS 75024; (972) 385-0403

170 CALEDONIA CIR. JOB#570-037

© HUNTINGTON HOMES

Huntington Homes expressly reserves its copyright and other property rights in these plans and drawings. These plans and related drawings are not to be copied in any form or manner.

DRAWN BY:

idg

SHEET 1 OF 20

"D" ELEV.

OPTION(S)
PATIO/
MASTER EXT

PLAN NAME

2921