


**1 SITE PLAN**  
SCALE: 1/8" = 1'-0"

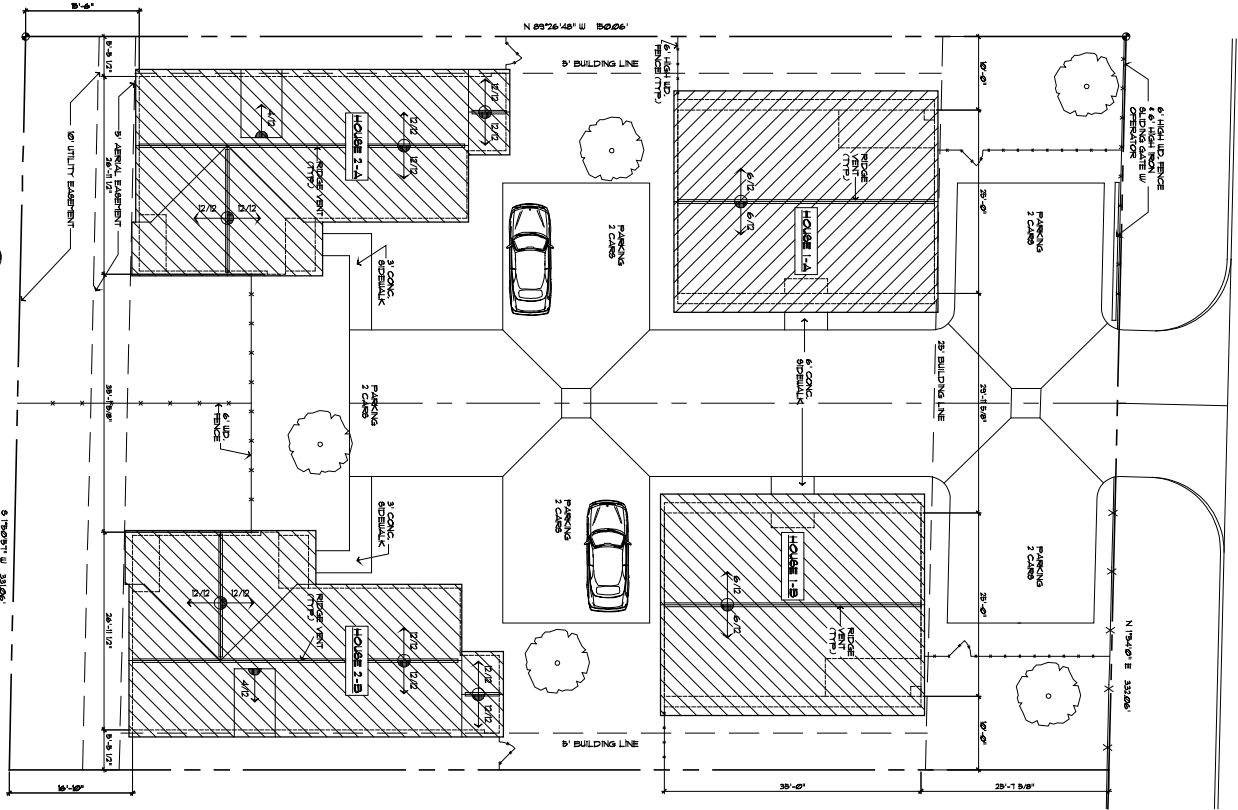

GLEN LOCK DRIVE  
80' ROW

**GLEN LOCK VILLAGE**

GLEN LOCK DR SPRING, TEXAS



3100 RICHMOND SUITE 404 HOUSTON TEXAS 77066 (713) 522-2363

ISSUES AND REVISIONS		
NO.	DATE	DESCRIPTION

SHEET NO. **A-1**