




1 FRONT ELEVATION
SCALE 1/4" = 1'-0"

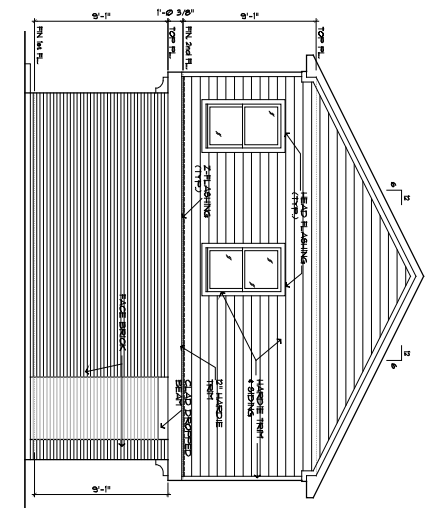

2 SIDE ELEVATION
SCALE 1/4" = 1'-0"

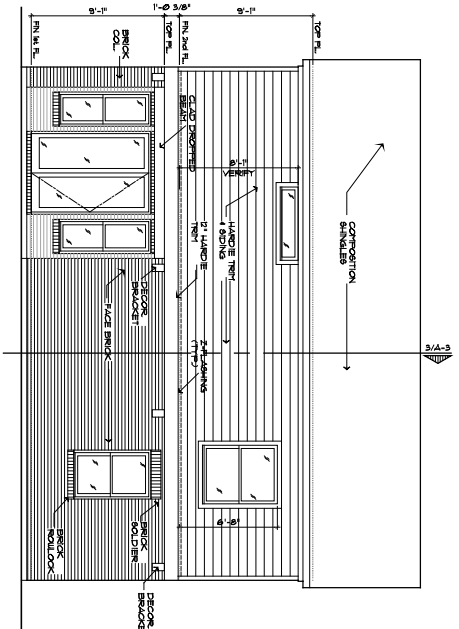


4 REAR ELEVATION
SCALE 1/4" = 1'-0"

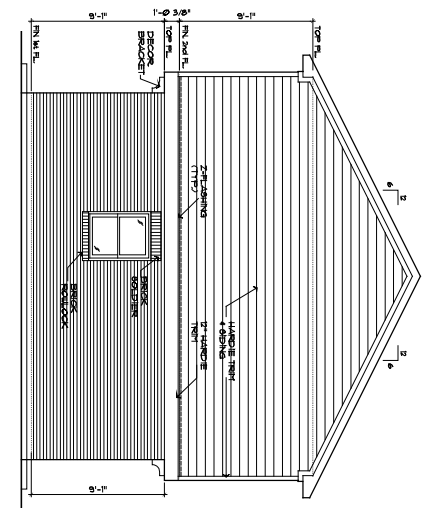


5 SIDE ELEVATION
SCALE 1/4" = 1'-0"

AREA CALCULATION:

FIRST FLOOR	786 SF
SECOND FLOOR	946 SF
TOTAL LIVING AREA	1732 SF
PORCHES	78 SF
TOTAL COVERED AREA	1810 SF

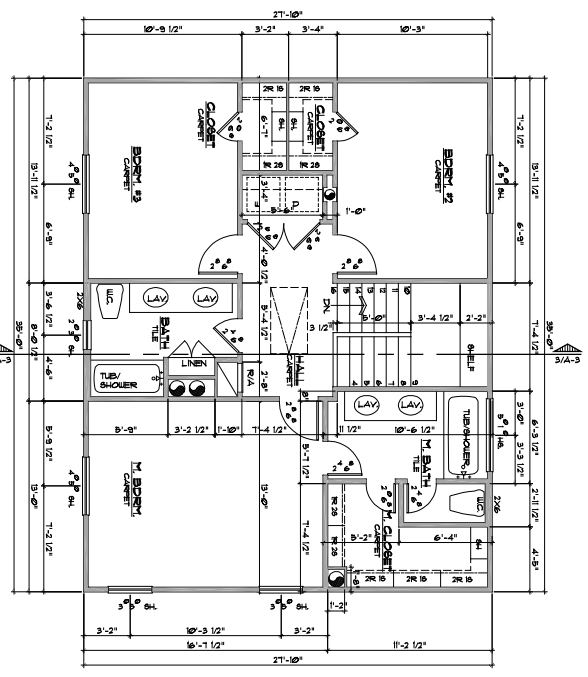

3 SECOND FLOOR PLAN
SCALE 1/4" = 1'-0"

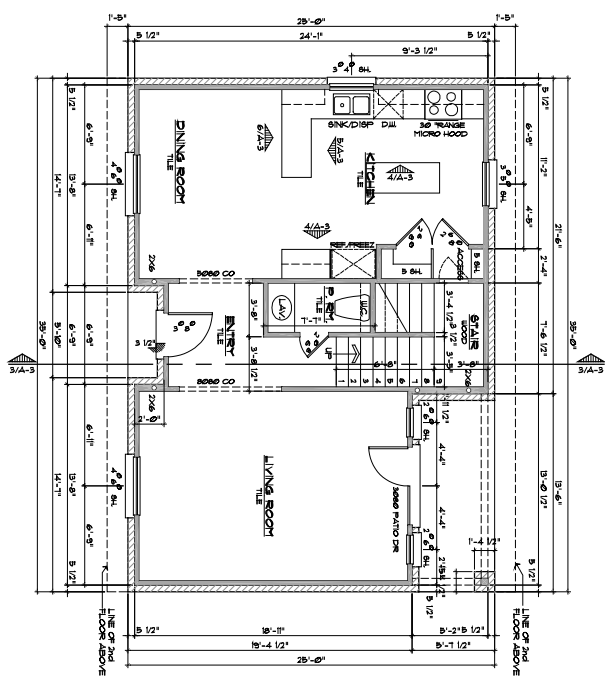

6 FIRST FLOOR PLAN
SCALE 1/4" = 1'-0"

GLEN LOCH VILLAGE

HOUSE 1-A

ISSUES AND REVISIONS

NO.	DATE	REVISION

3100 RICHMOND SUITE 404 HOUSTON TEXAS 77066 (713) 522-2363

SHEET NO. **A-2**

SHEET TITLE