




1 SIDE ELEVATION  
SCALE: 1/4" = 1'-0"

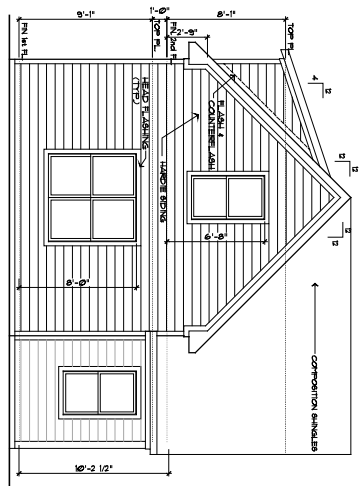


2 REAR ELEVATION  
SCALE: 1/4" = 1'-0"

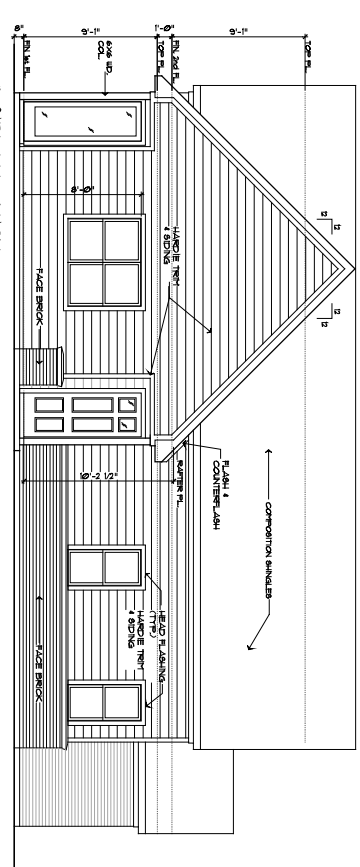

3 SIDE ELEVATION  
SCALE: 1/4" = 1'-0"

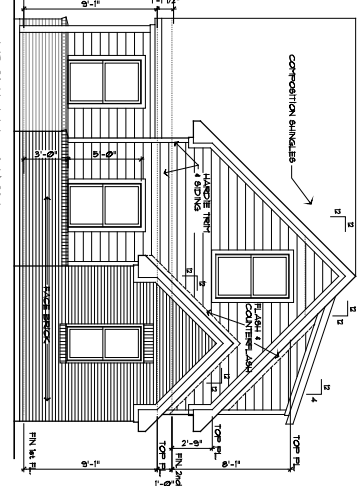


4 FRONT ELEVATION  
SCALE: 1/4" = 1'-0"

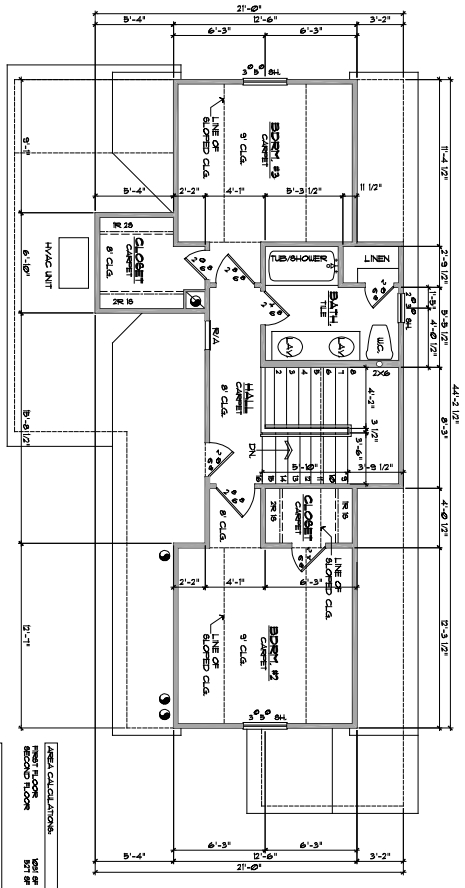

5 SECOND FLOOR PLAN  
SCALE: 1/4" = 1'-0"

AREA CALCULATIONS	100 SF
TOTAL LIVING AREA	1000 SF
TOTAL COVERED AREA	1000 SF

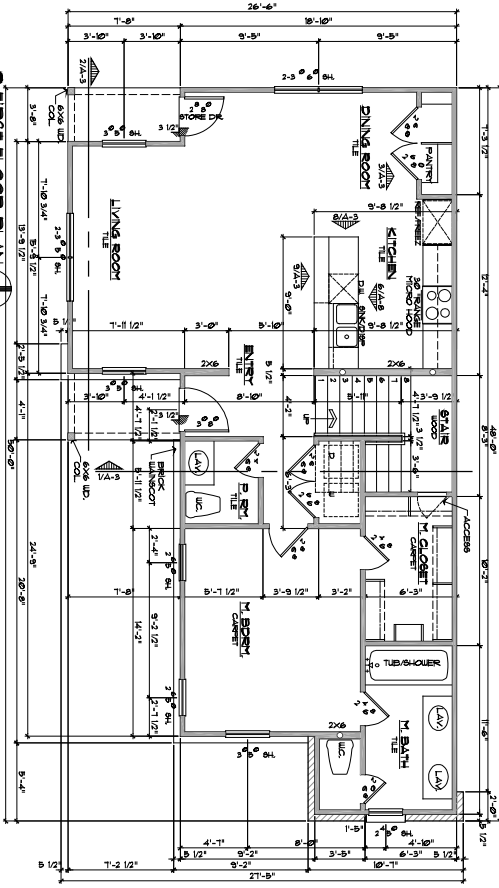

6 FIRST FLOOR PLAN  
SCALE: 1/4" = 1'-0"

3100 ROBINSON SUITE 404 HOUSTON TEXAS 77098 (713) 522-2363

ISSUES AND REVISIONS

NO.	DATE	REVISION

SHEET NO. A-2