

**SHEET TITLE:**  
FIRST FLOOR PLAN

**SCALE:** 1/8" = 1'-0"

**SUB CONTRACTORS:**  
 CONCRETE: [blank]  
 FOUNDATION: [blank]  
 FRAMING: [blank]  
 ROOFING: [blank]  
 SIDEROCK: [blank]  
 MECHANICAL: [blank]  
 ELECTRICAL: [blank]  
 PLUMBING: [blank]  
 PAINTING: [blank]  
 FINISHING: [blank]

**PROJECT NAME:**  
THE SAMPSON  
ELLIS RD  
LEAGUE CITY, TX. 77573


**DATE:** 10/11/2013  
**DRAWN BY:** ZCROSSA

**Sterling Builders**  
 1100 W. 13th Street  
 League City, TX 77573  
 (281) 331-7236  
 Fax: (281) 634-5737  
 www.sterling-builders.com

**Ezekiel Sosa**  
Project Designer  
 (832) 282-4038  
 ezekiel@sterling-builders.com

ISSUE LOG		
NO.	DATE	DESCRIPTION FOR
1	11/14/2013	FINAL PLANS

**A-1**

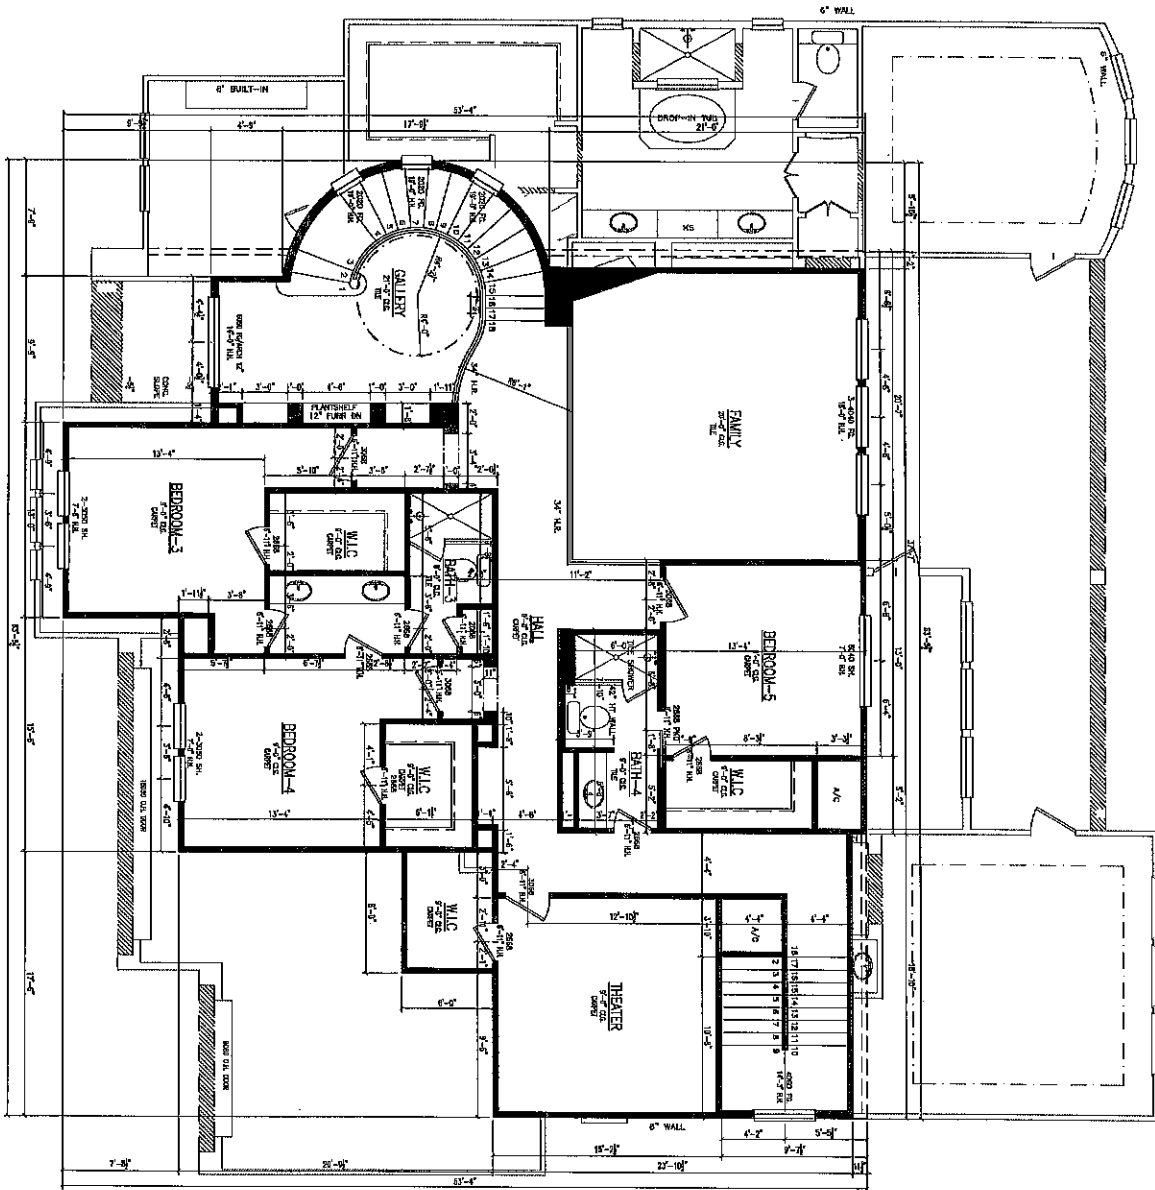

1 SECOND FLOOR

<p>SHEET</p> <h1 style="font-size: 2em;">A-2</h1>	<p><b>SHEET TITLE:</b> SECOND FLOOR PLAN</p>	<p><b>PROJECT NAME:</b> THE SAMPSON ELLIS RD LEAGUE CITY, TX. 77573</p>	<p><b>STERLING BUILDERS</b> 18327 287-1038 2899598 - sterling-builders.com</p>	<p><b>ISSUE LOG</b></p> <table border="1"> <thead> <tr> <th>NO.</th> <th>DATE</th> <th>DESCRIPTION FOR</th> </tr> </thead> <tbody> <tr> <td>1</td> <td>11/4/2013</td> <td>FINAL PLANS</td> </tr> </tbody> </table>	NO.	DATE	DESCRIPTION FOR	1	11/4/2013	FINAL PLANS
	NO.	DATE	DESCRIPTION FOR							
1	11/4/2013	FINAL PLANS								
<p>SCALE: 1/8" = 1'-0"</p>	<p><b>DATE:</b> 10/1/2013 <b>DRAWN BY:</b> KESSELA</p>	<p><b>REV. ESTIMATOR:</b> 2380 BERT <b>ARCHITECT:</b> 1538 BERT <b>CONTRACTOR:</b> 488 BERT <b>ENGINEER:</b> 880 BERT <b>PERMITS:</b> 8800 BERT</p>	<p><b>Project Designer:</b> 18327 287-1038 2899598 - sterling-builders.com</p>							