

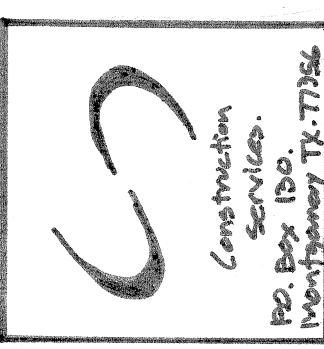


1 ST FLOOR	1,372.0
2 ND FLOOR	884.5
LIVING AREA	2,214.5 SF
GARAGE	428.0
PORCH	26.0
TOTAL	2,715.5 SF

RH+R HOMES LLC
 13407 CHERRY HILL CIRCLE
 MONTGOMERY, TX. 77356

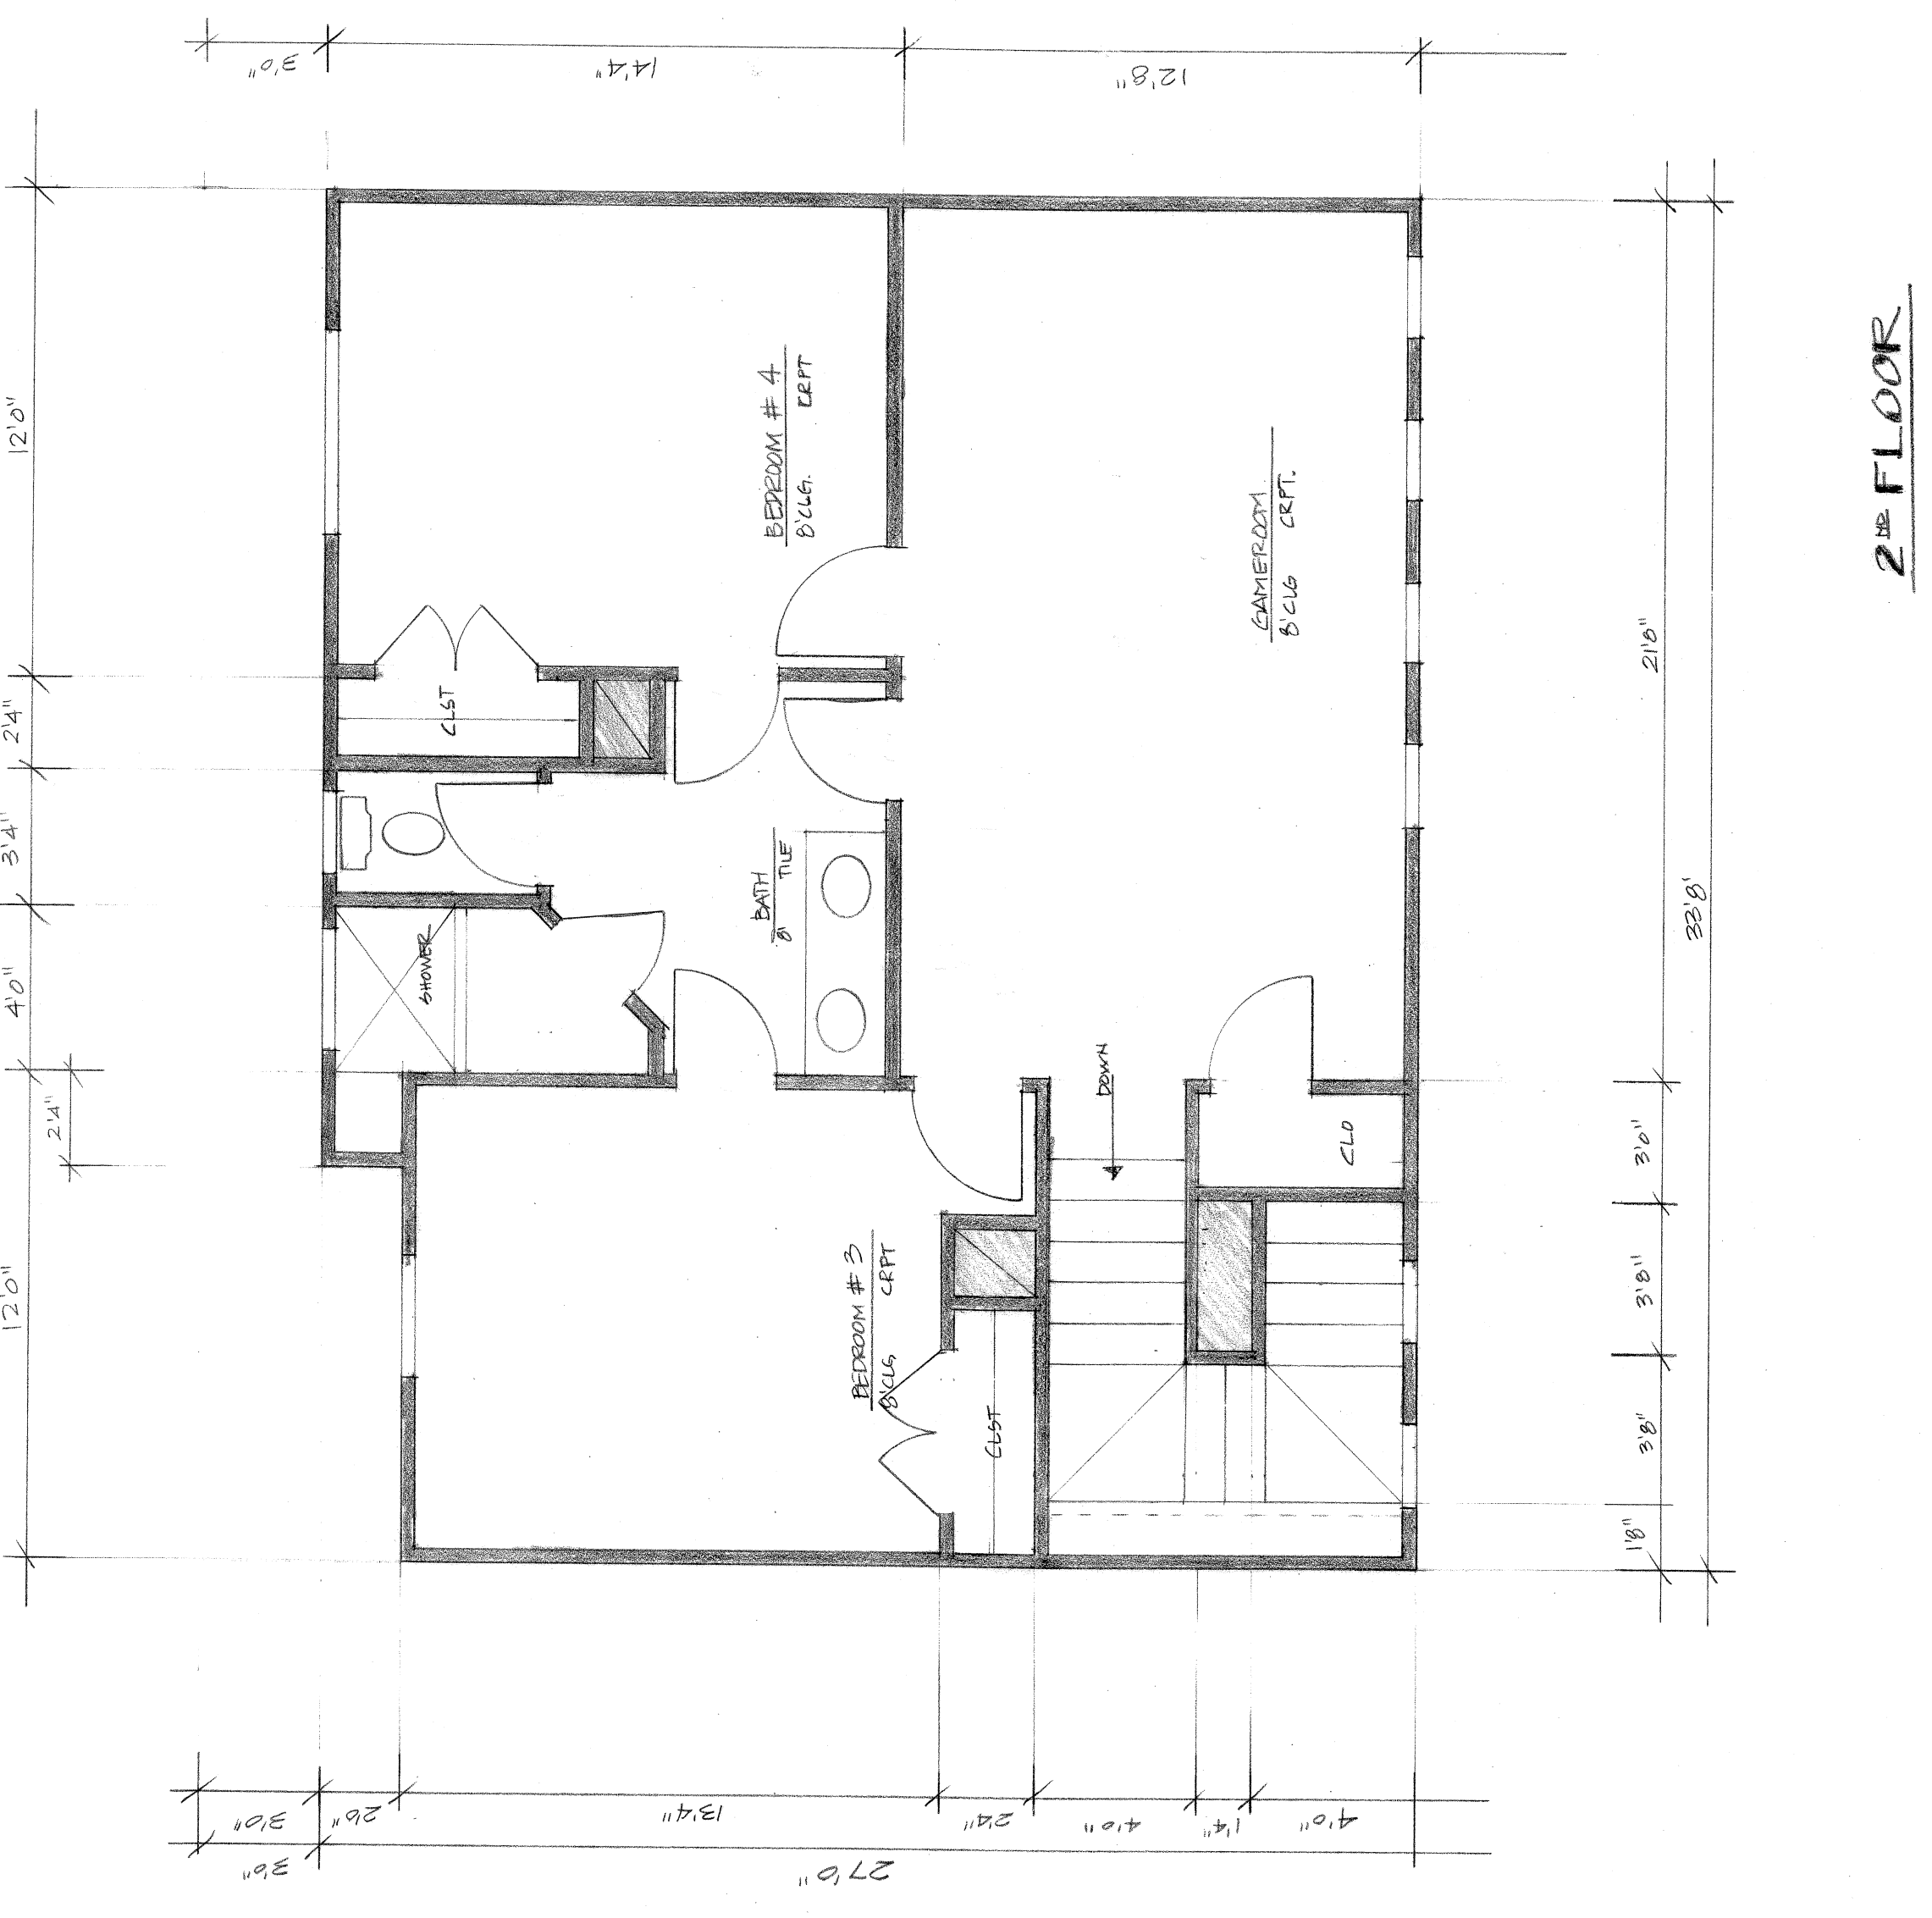

DRAWN: M.C.
DATE: MARCH 2011
SCALE: 1/8" = 1'-0"
JOB: 2244
3
OF 7 PAGES

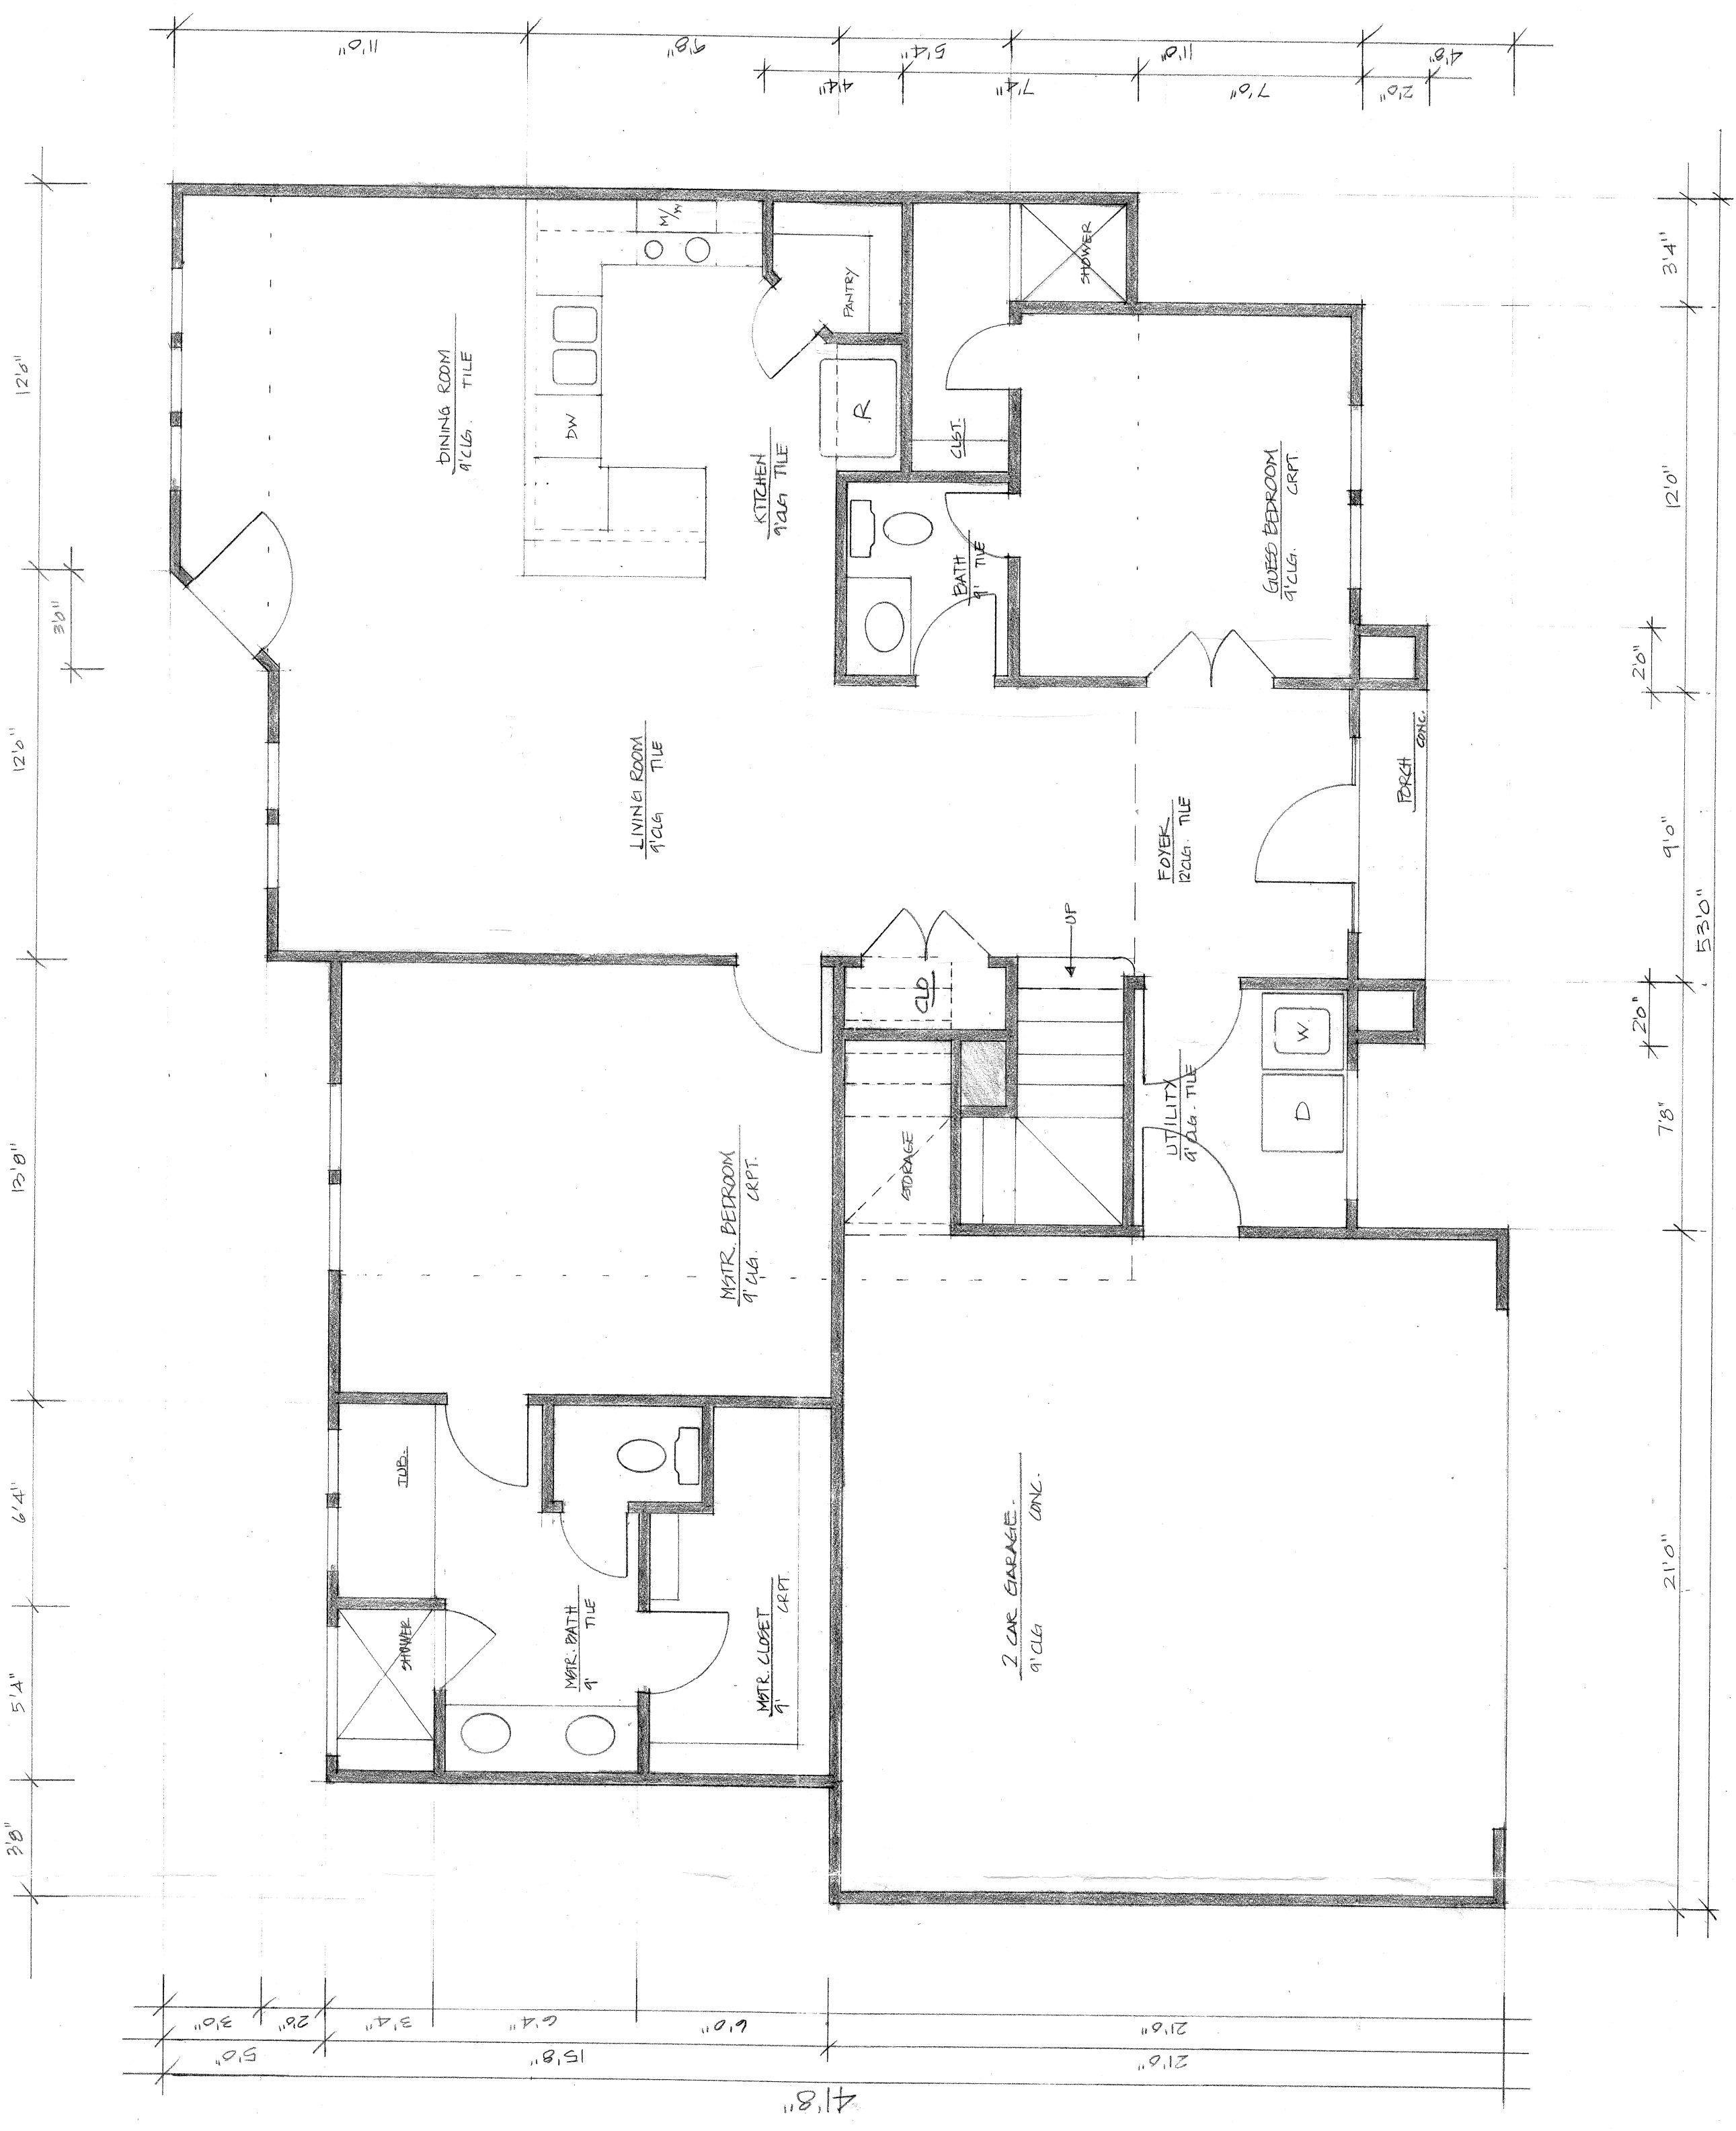

FLOOR PLAN