

FIRST FLOOR PLAN

6273 PIPING ROCK LANE, HOUSTON, TX, 77057

GRAPHIC SCALE
SCALE: 1/4 INCH = 1 FOOT

DATE	REVISION

SHEET: **A1.1** OF: 14

KEYED NOTES:

- 1 PROPERTY LINE
- 2 25' BUILDING LINE
- 3 18' CONCRETE DRIVEWAY
- 4 12"x12" METAL COLUMN
- 5 VERANDA CONCRETE (SLOPE 2% AWAY FROM BUILDING)
- 6 ALUMINUM THRESHOLD (TYPICAL AT ALL EXTERIOR DOORS)
- 7 STAIR: STAINED OAK TYPICAL
- 8 GUARDRAIL: 42" HIGH (A.F.F.)
- 9 HANDRAIL: 36" ABOVE TREAD NOSING, STAINED GRADE GRAB BAR AND BROUGHT IRON SPINDLES
- 10 NOT USED
- 11 CABINETS BY OTHERS (TYP.)
- 12 NOT USED
- 13 NOT USED
- 14 FLOORING TYPE TRANSITION LINE
- 15 ATTIC ACCESS DOOR
- 16 JACOZZI TUB
- 17 TEMPERED SAFETY GLASS SHOWER DOOR
- 18 30 YR. ROOF SHINGLES
- 19 GAS METER
- 20 ELECTRICAL METER
- 21 AC UNIT LOCATION
- 22 AC CHASE
- 23 DIRECT VENT PREPAB FIREPLACE
- 24 HOSE BIBB
- 25 OUTLINE OF WALL BRICK VENEER
- 26 OUTLINE OF WALL BRICK
- 27 DROP BEAM ABOVE
- 28 METAL ROOF
- 29 DIRECT VENT EXHAUST

PLAN LEGEND

SYMBOL	DESCRIPTION
	2x6 EXTERIOR BRICK WALL
	2x6 EXTERIOR BRICK VENEER WALL
	2x6 EXTERIOR DOUBLE BRICK WALL
	2x6 INTERIOR WALL (TYPICAL AT SECOND FLOOR)
	2x4 INTERIOR WALL



SYMBOLS

SYMBOL	DESCRIPTION
	WATER LINE
	HOT & COLD WATER
	HOSE BIBB
	GAS SERVICE


ELEVATION DESIGNATION

ELEVATION NO.

SHEET NO.

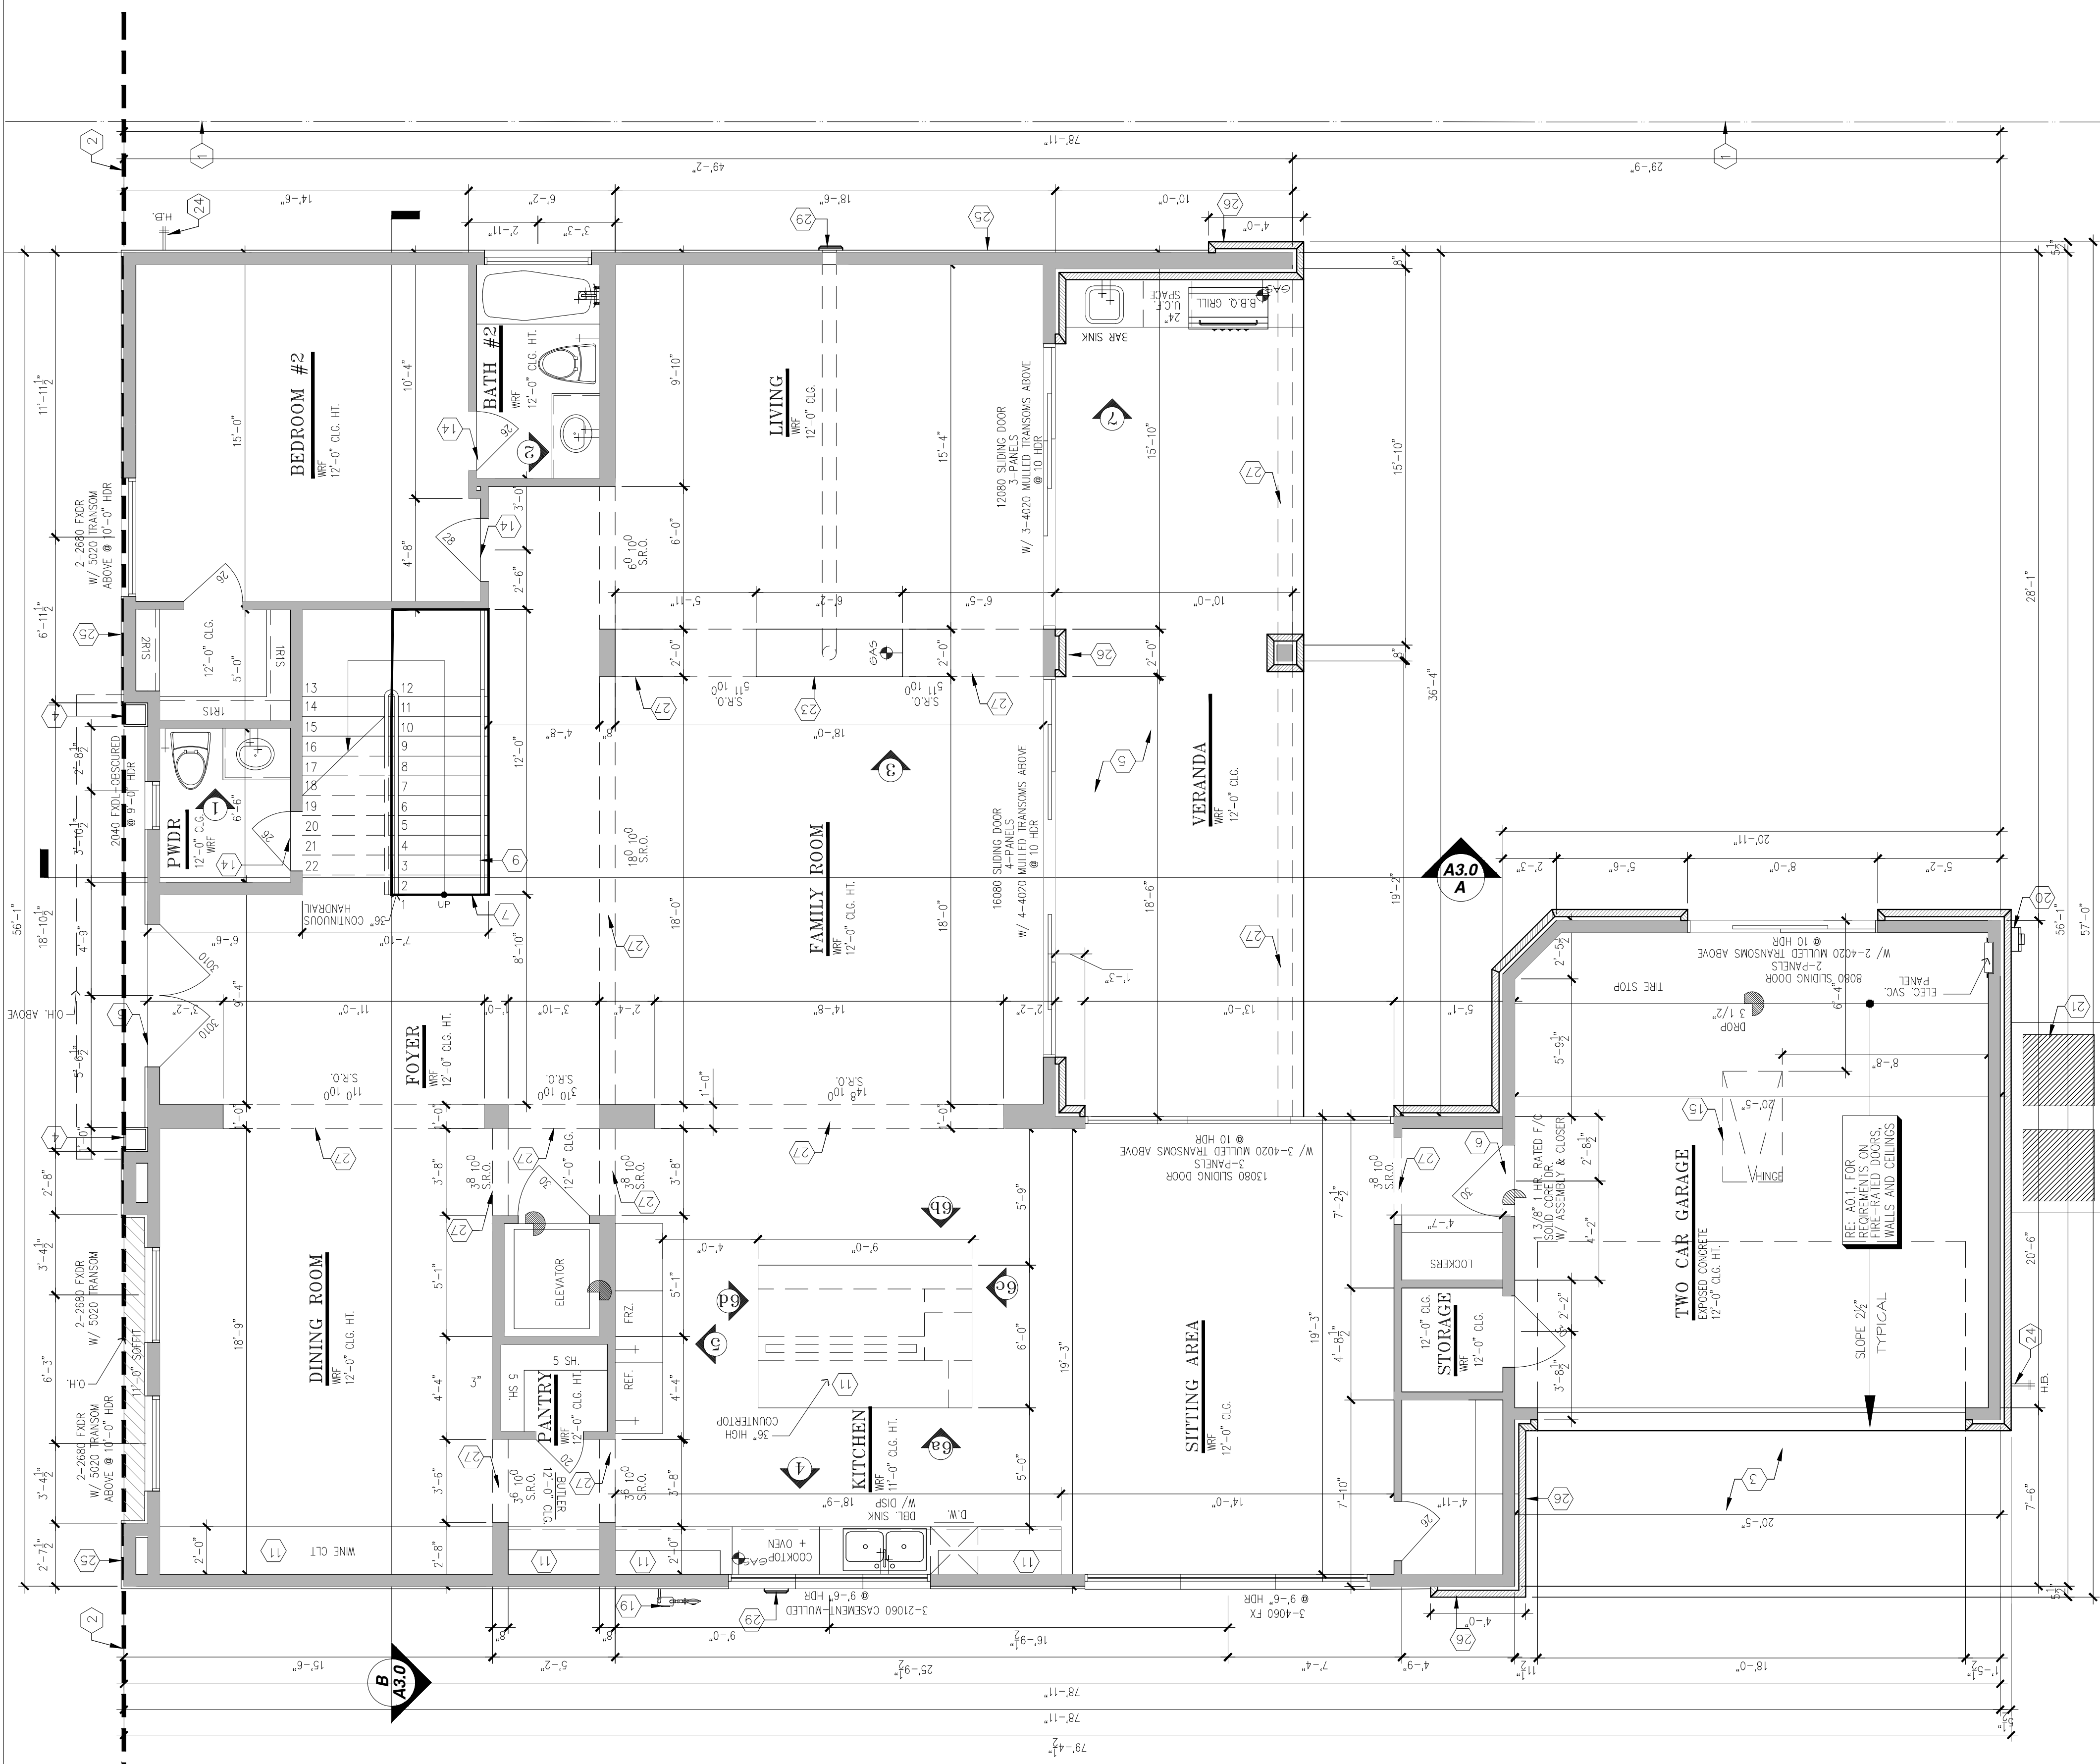 

FIRST FLOOR A

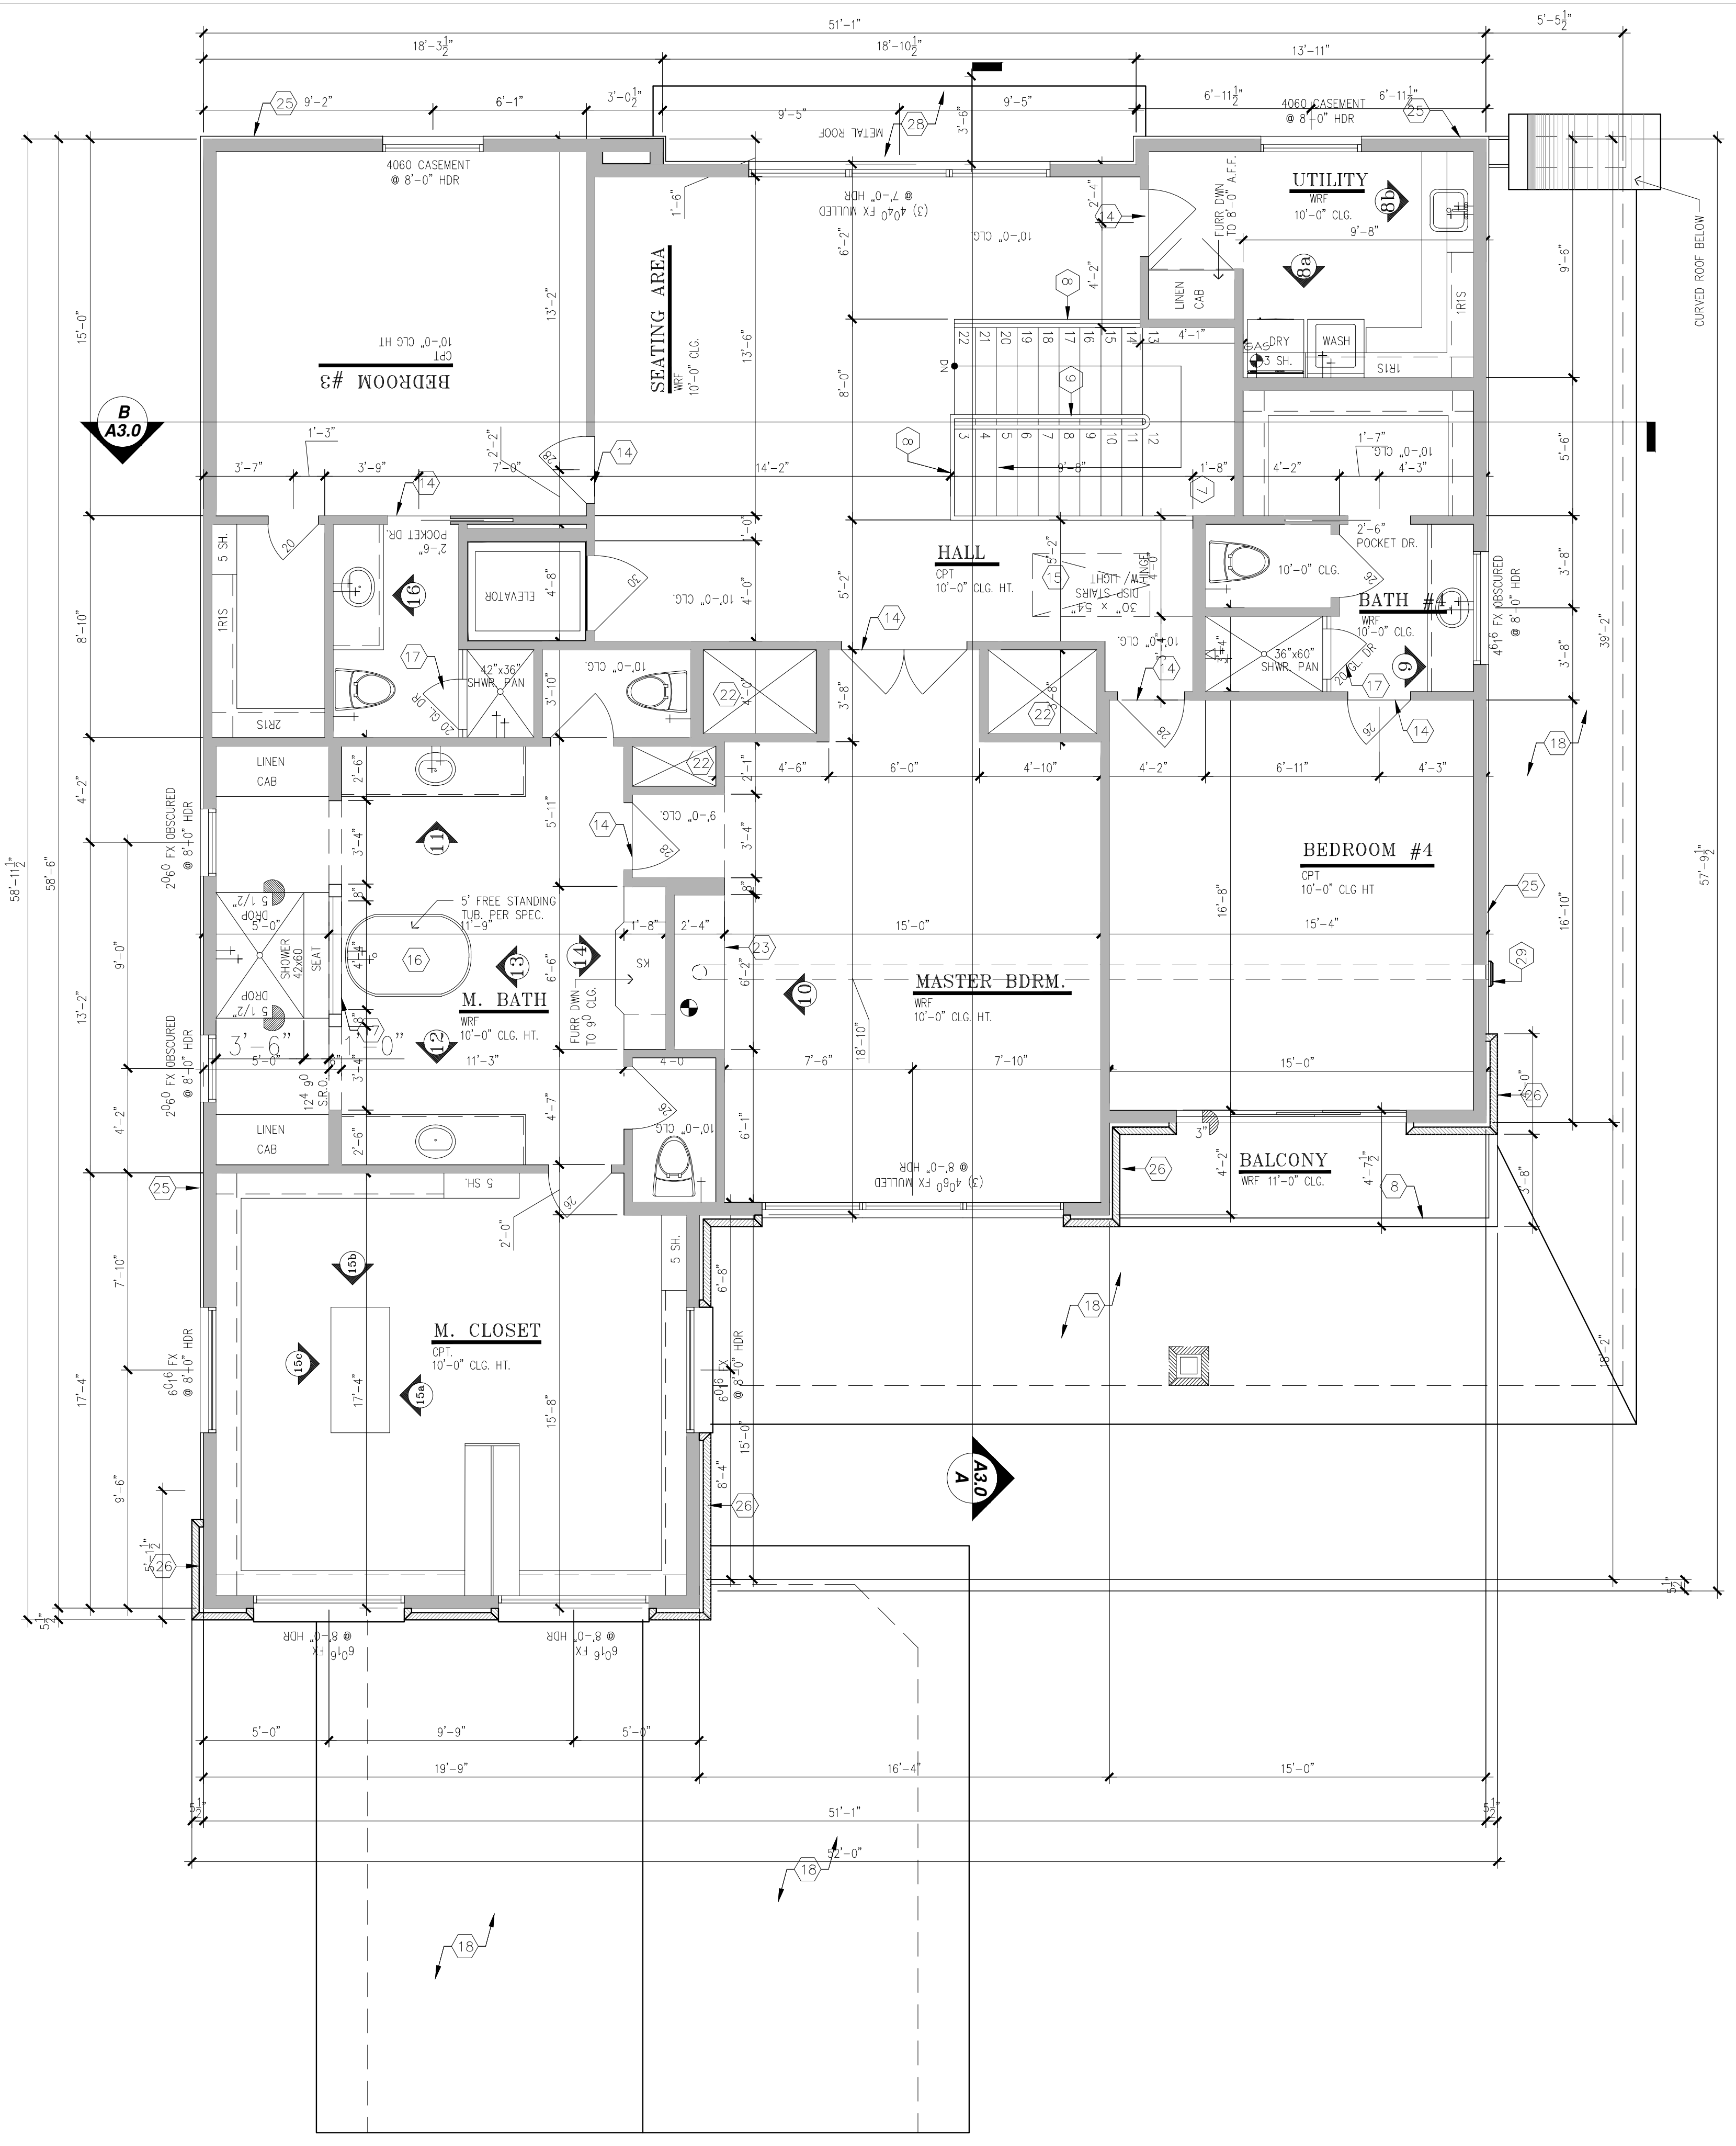

SECOND FLOOR A

KEYED NOTES:

- 1 PROPERTY LINE
- 2 25' BUILDING LINE
- 3 18' CONCRETE DRIVEWAY
- 4 FRONT CONCRETE ENTRY (SLOPE 2% AWAY FROM BUILDING)
- 5 VERANDA CONCRETE (SLOPE 2% AWAY FROM BUILDING)
- 6 NOT USED
- 7 STAIR: STAINED OAK TYPICAL
- 8 GUARDRAIL: 42" HIGH (A.F.F.)
- 9 HANDRAIL: 36" ABOVE TREAD NOSING, STAINED GRADE GRAB BAR AND WROUGHT IRON SPINDLES
- 10 NOT USED
- 11 CABINETS BY OTHERS (TYP.)
- 12 NOT USED
- 13 NOT USED
- 14 FLOORING TYPE TRANSITION LINE
- 15 ATTIC ACCESS DOOR
- 16 JACUZZI TUB
- 17 TEMPERED SAFETY GLASS SHOWER DOOR
- 18 30 YR. ROOF SHINGLES
- 19 GAS METER
- 20 ELECTRICAL METER
- 21 AC UNIT LOCATION
- 22 AC CHASE
- 23 DIRECT VENT PREFAB FIREPLACE
- 24 DIRECT VENT EXHAUST
- 25 OUTLINE OF WALL STUCCO
- 26 OUTLINE OF WALL BRICK
- 27 DROP BEAM ABOVE
- 28 METAL ROOF
- 29 DIRECT VENT EXHAUST

PLAN LEGEND

WALL TYPES:

SYMBOL	DESCRIPTION
	2x6 EXTERIOR BRICK WALL
	2x6 EXTERIOR STUCCO WALL
	2x6 EXTERIOR DOUBLE BRICK WALL
	2x6 INTERIOR WALL (TYPICAL AT SECOND FLOOR)
	2x4 INTERIOR WALL

SYMBOLS

SYMBOL	DESCRIPTION
	WATER LINE
	HOT & COLD WATER
	HOSE BIB
	GAS SERVICE

ELEVATION DESIGNATION

A2.1 ELEVATION NO.
B SHEET NO.

6273 PIPING ROCK LANE, HOUSTON, TX. 77057
SECOND FLOOR PLAN

12" 6" 0" 1" 2" 3" 4"
 SCALE: 1/4" INCH = 1 FOOT
 GRAPHIC SCALE

DATE	REVISION

SHEET:
A1.2
 OF: 14