




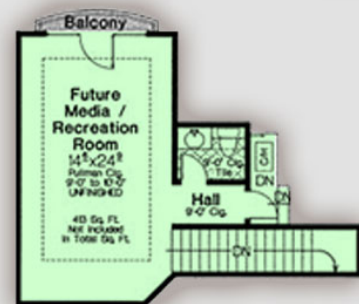

COOLhouseplans.com
House Plan 66248

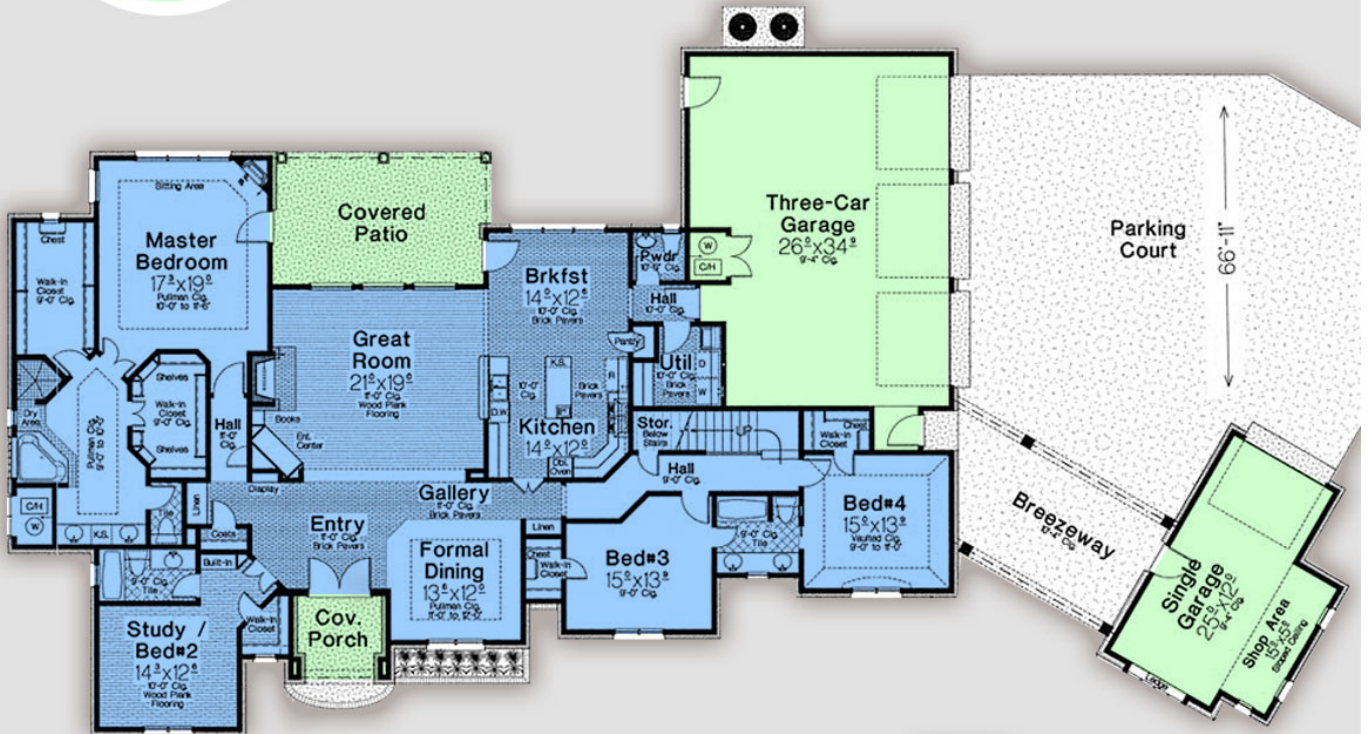

Total Living Area: 3193 SQ FT
Dimensions: 130' W x 66'11 D
Bedrooms: 4
Bathrooms: 3 full, 2 half

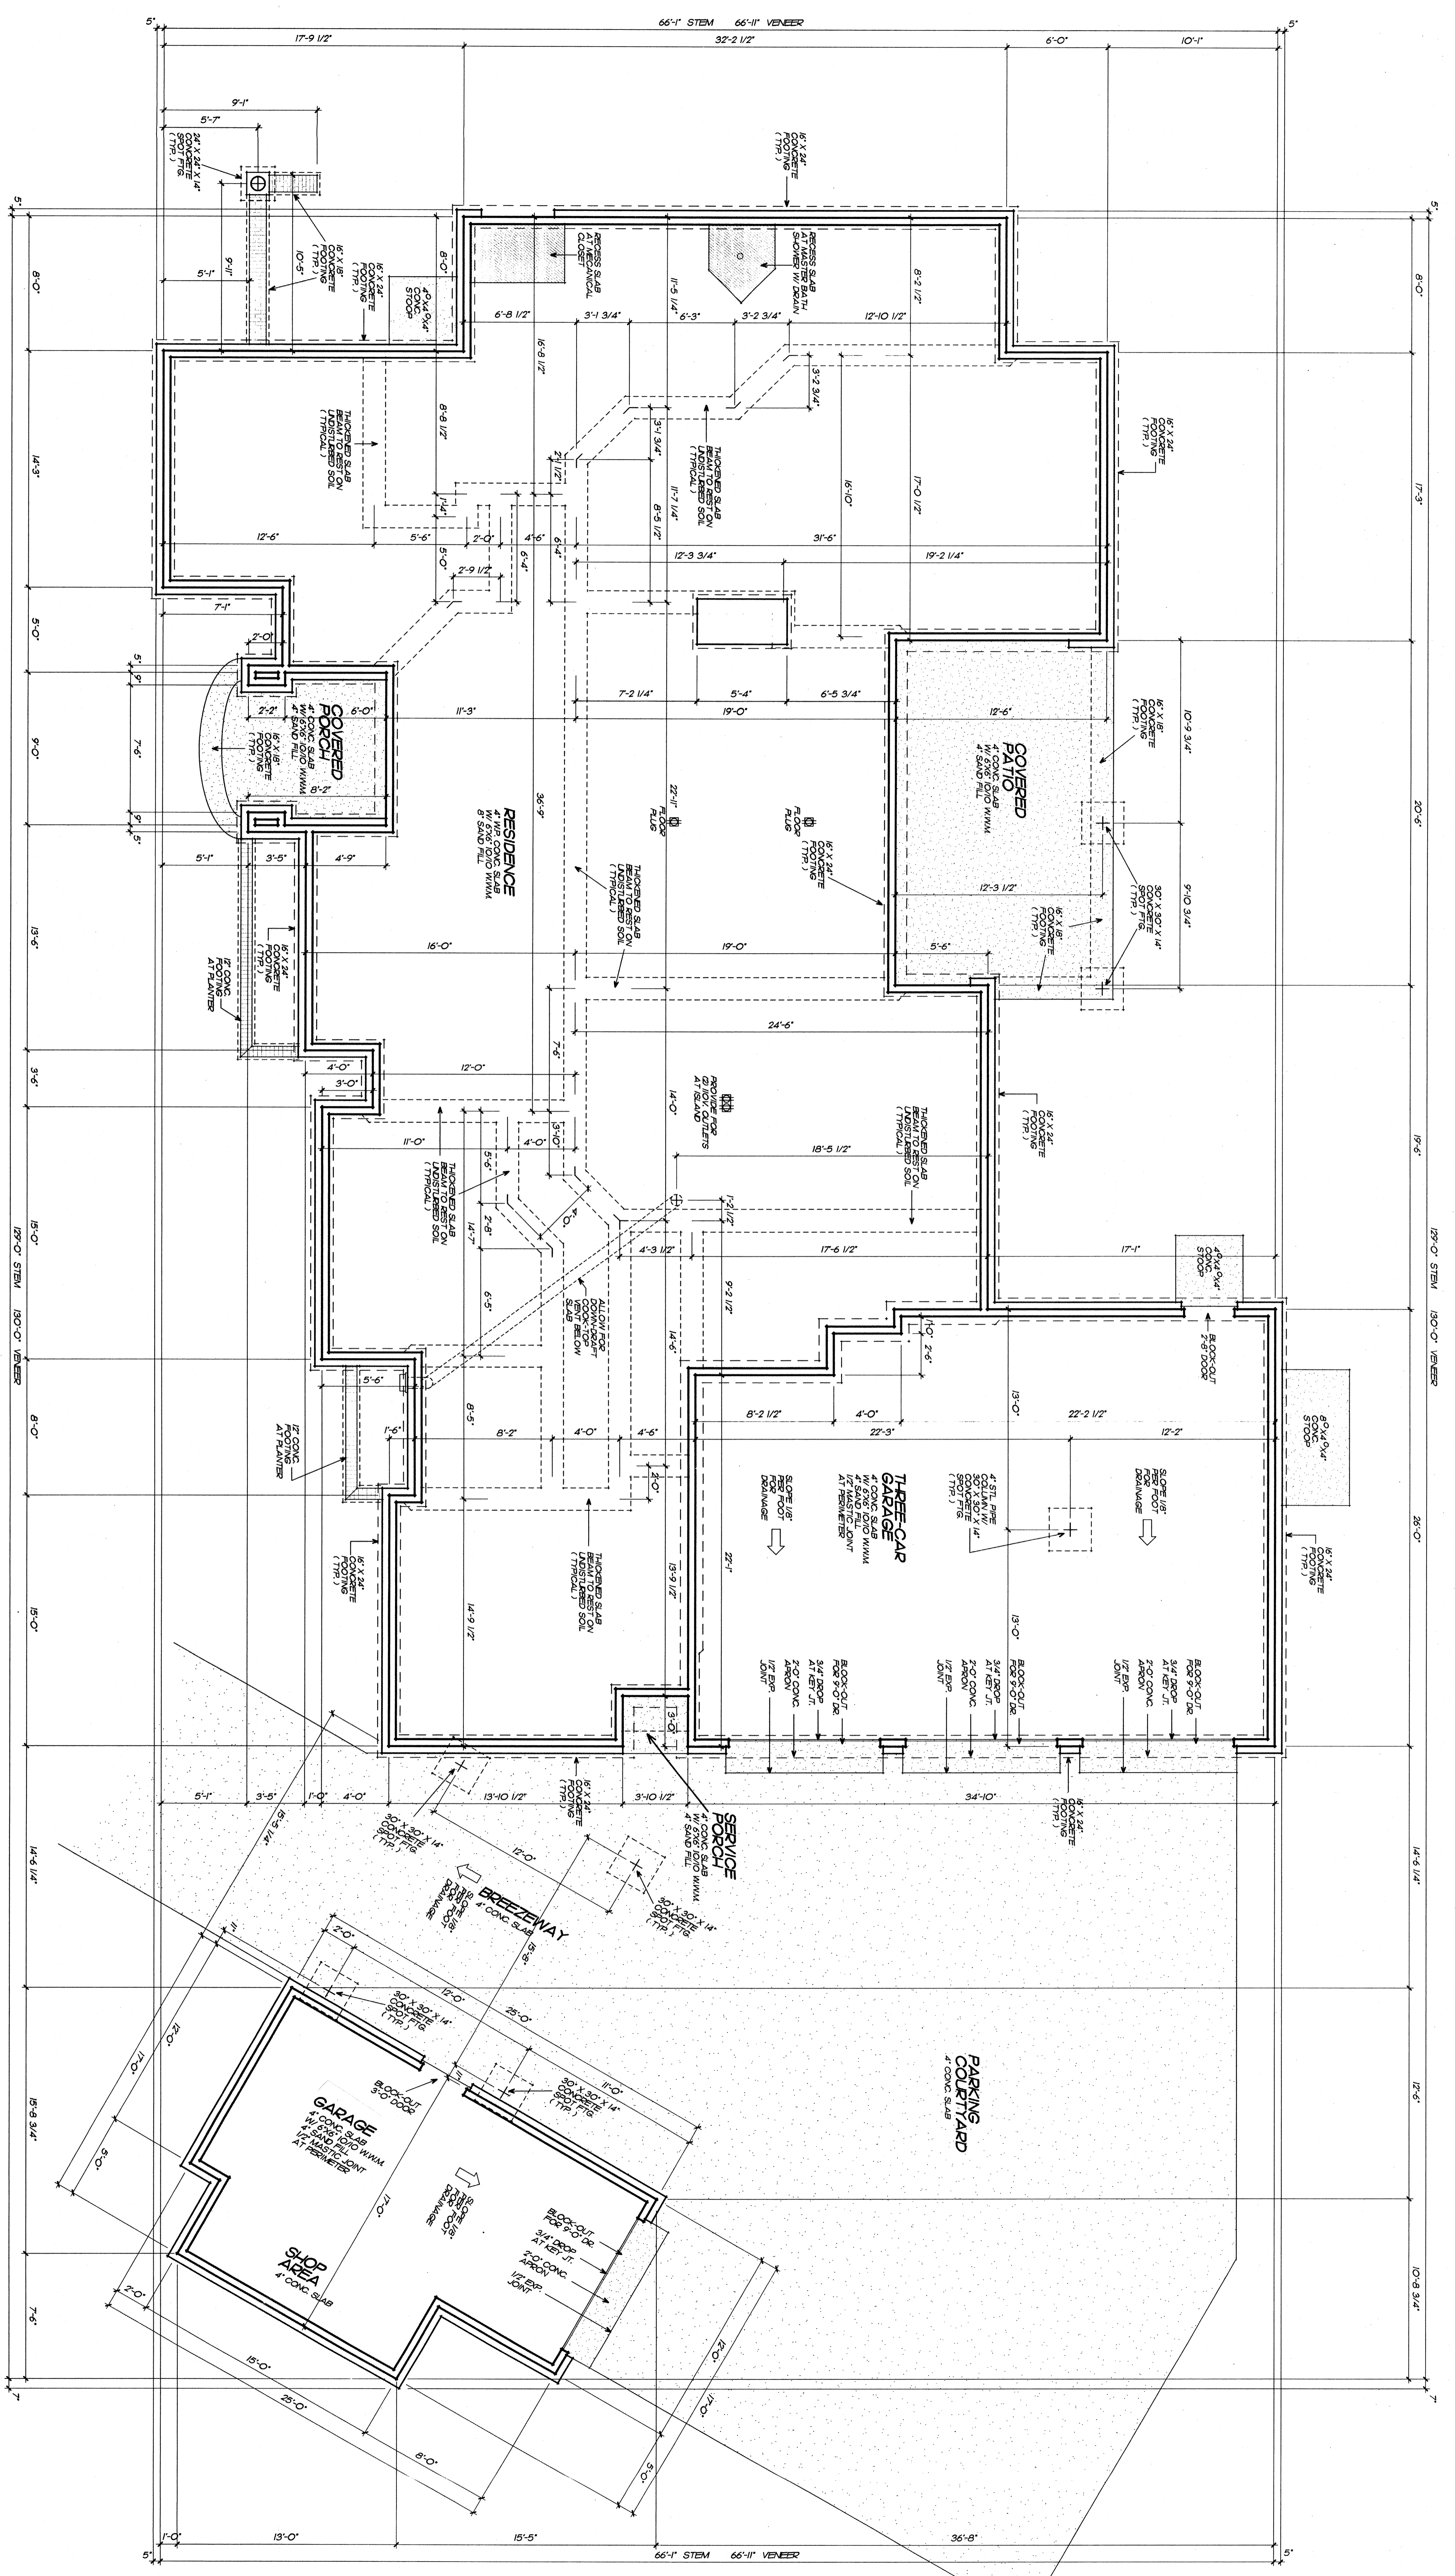


FOUNDATION PLAN
SCALE 1/4" = 1'-0"

REVISIONS AND APPROVALS:
DATE: 10/25/10
DRAWN BY: [Name]
CHECKED BY: [Name]
APPROVED BY: [Name]


PLAN	FD
SHEET	FIVE
TOTAL SHEETS	1025-XL
OWNER NAME	
UPPER NAME	
SQ. FT.	
TOTAL SQUARE	

PILLMORE DESIGN GROUP

6901 N. Robinson
Oklahoma City, Ok 73116
Phone (405) 845-5456
Fax - (405) 840-9394

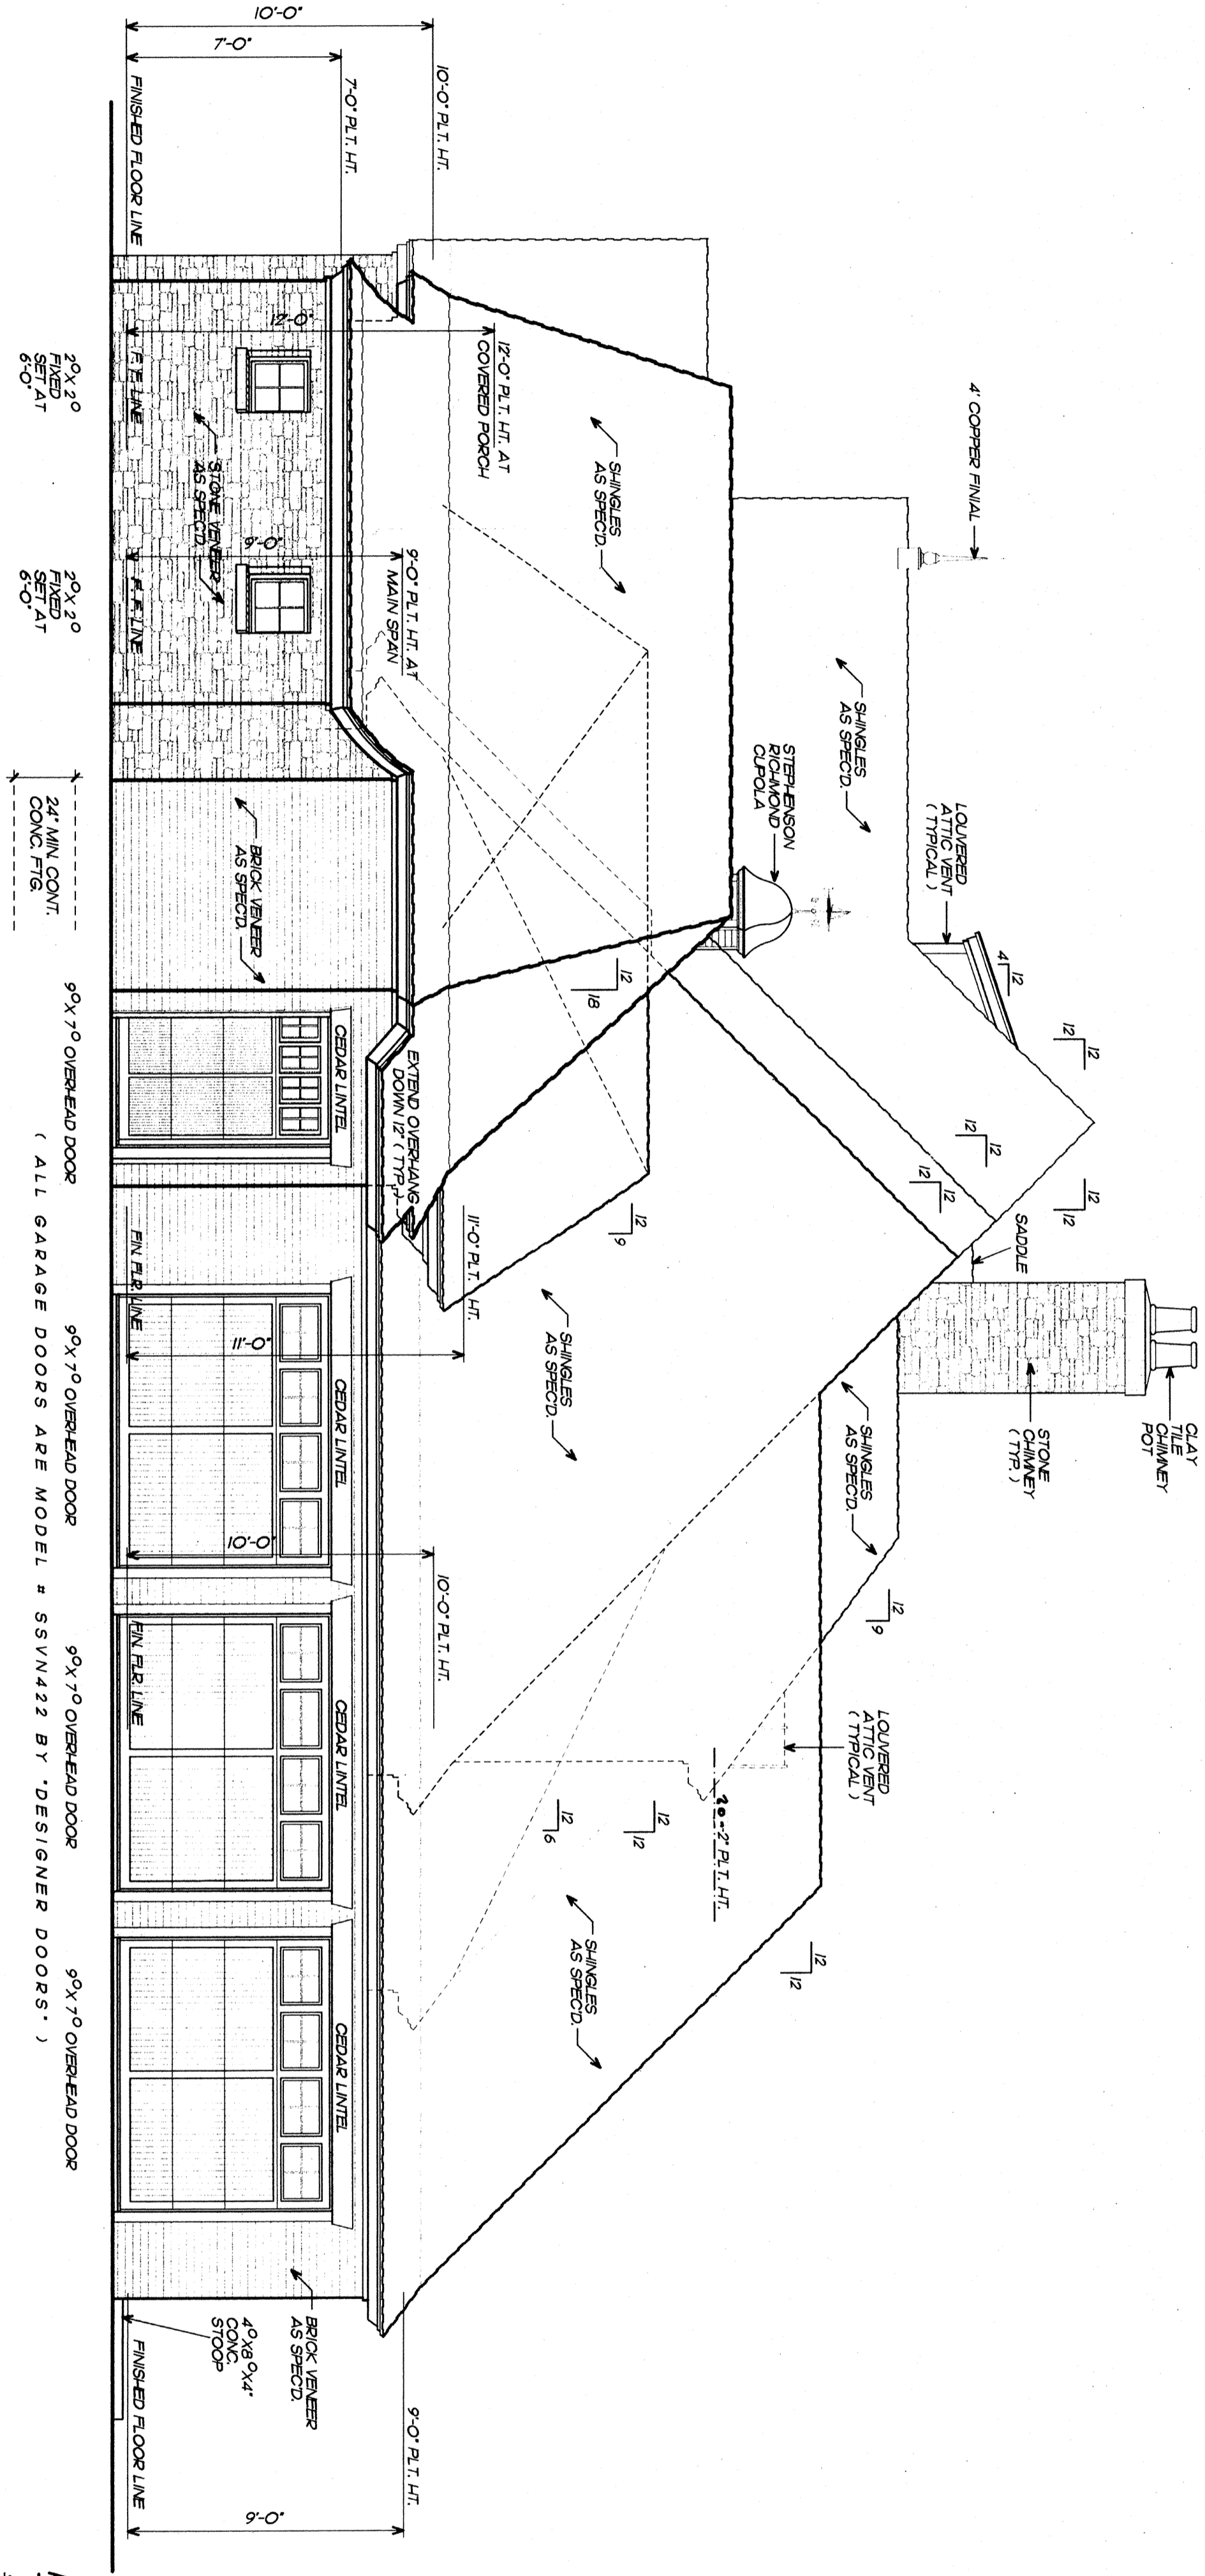

RIG-T-SIDE ELEVATION
SCALE 1/4" = 1'-0"

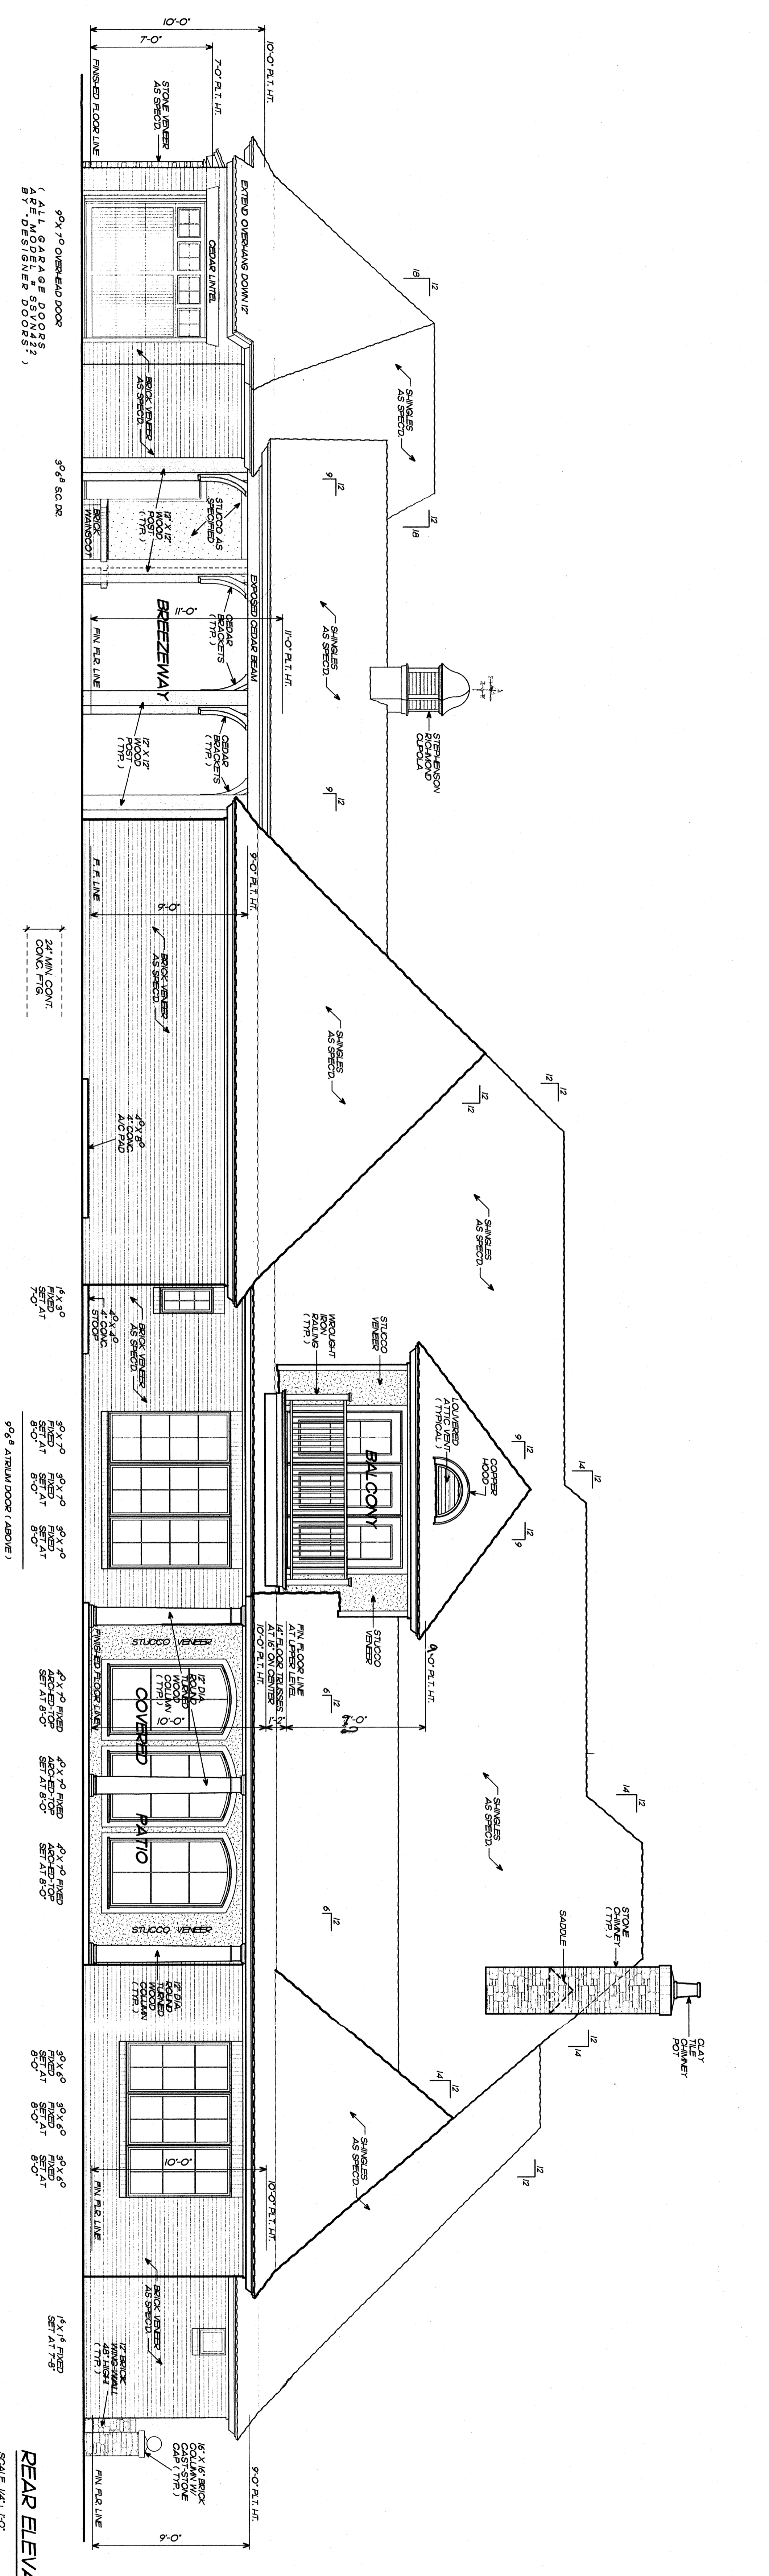

REAR ELEVATION
SCALE 1/4" = 1'-0"

9'-0" OVERHEAD DOOR
(ALL GARAGE DOORS
BY DESIGNER'S CHOICE)

3'-0" S.C. DR.

24" MIN. CONT.
CONC. FTG.

14'-0" FIXED SET AT 8'-0"

9'-0" ATRIUM DOOR (ABOVE)





14'-0" FIXED SET AT 8'-0"

14'-0" FIXED SET AT 8'-0"

14'-0" FIXED SET AT 8'-0"

ROBERT HANCOCK AND ASSOCIATES, INC. ARCHITECTS
REGISTERED PROFESSIONAL ARCHITECTS
1000 N. W. 10th Street, Suite 100
Fort Lauderdale, Florida 33304
Phone: (305) 555-1100
Fax: (305) 555-1101

PLAN	Sq. Ft.
UPPER FLOOR	1025-XL
LOWER FLOOR	
TOTAL FLOOR	
TOTAL AREA	
TOTAL SHEET	SEVEN

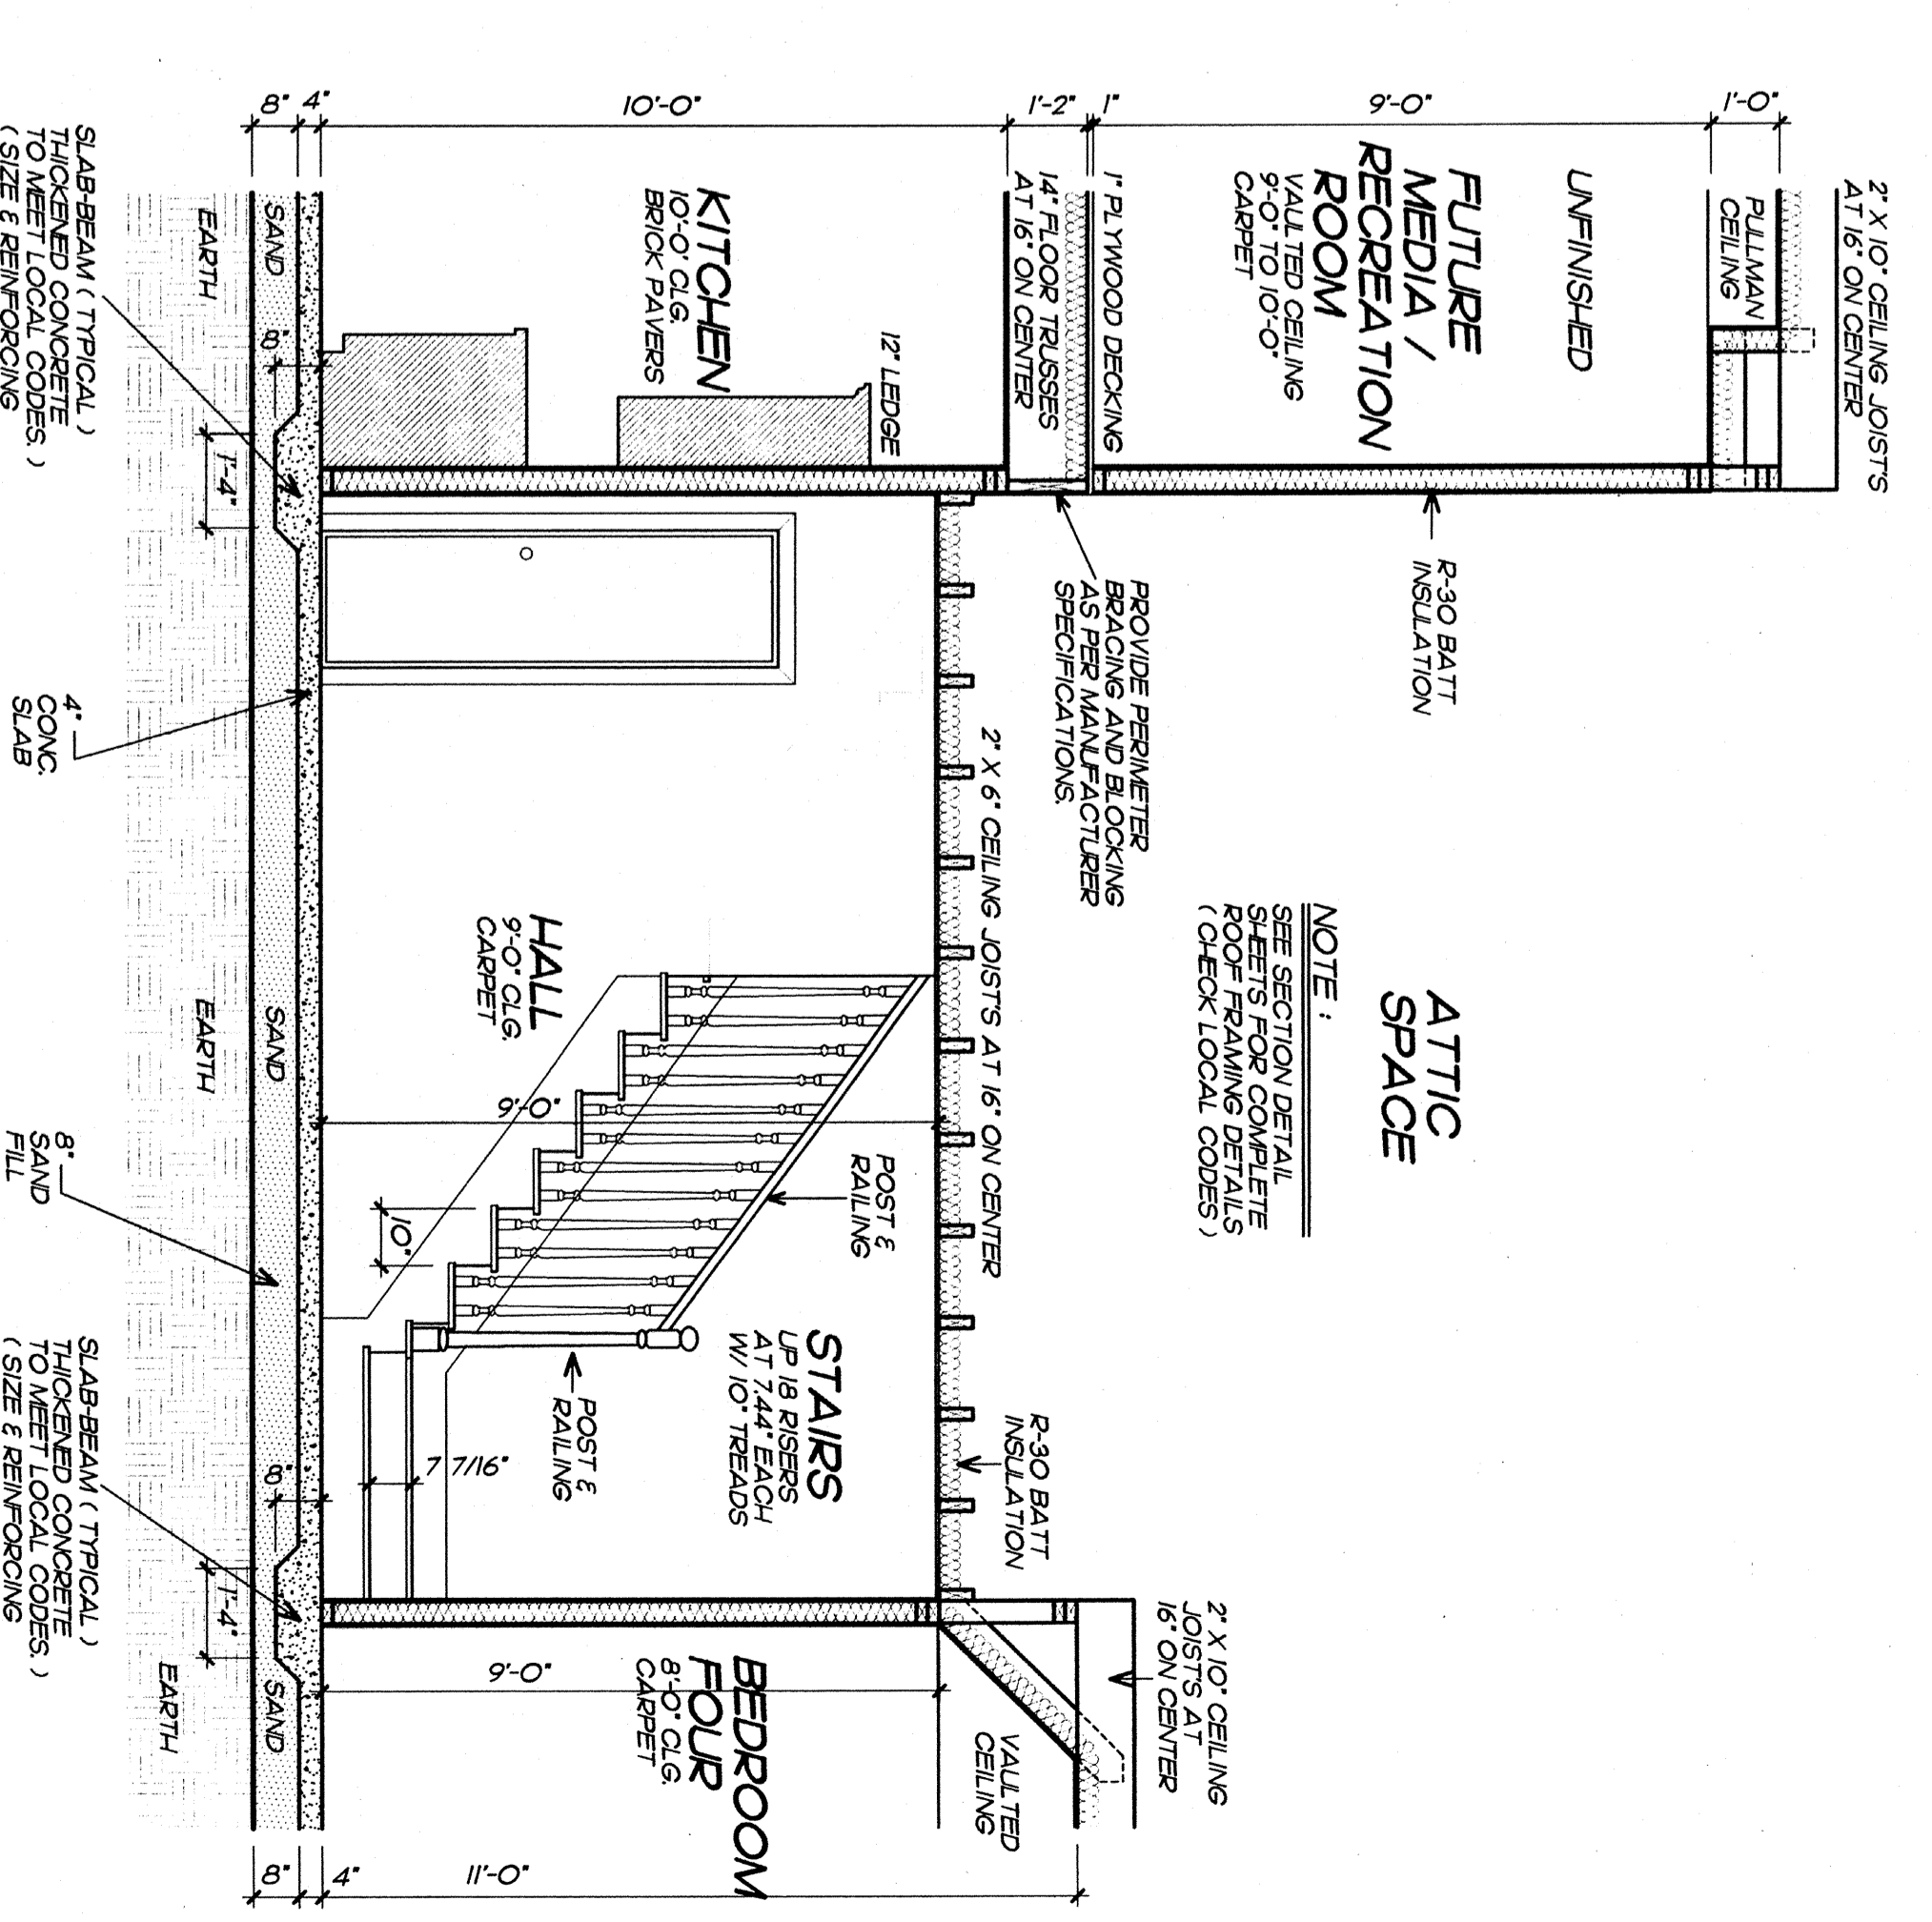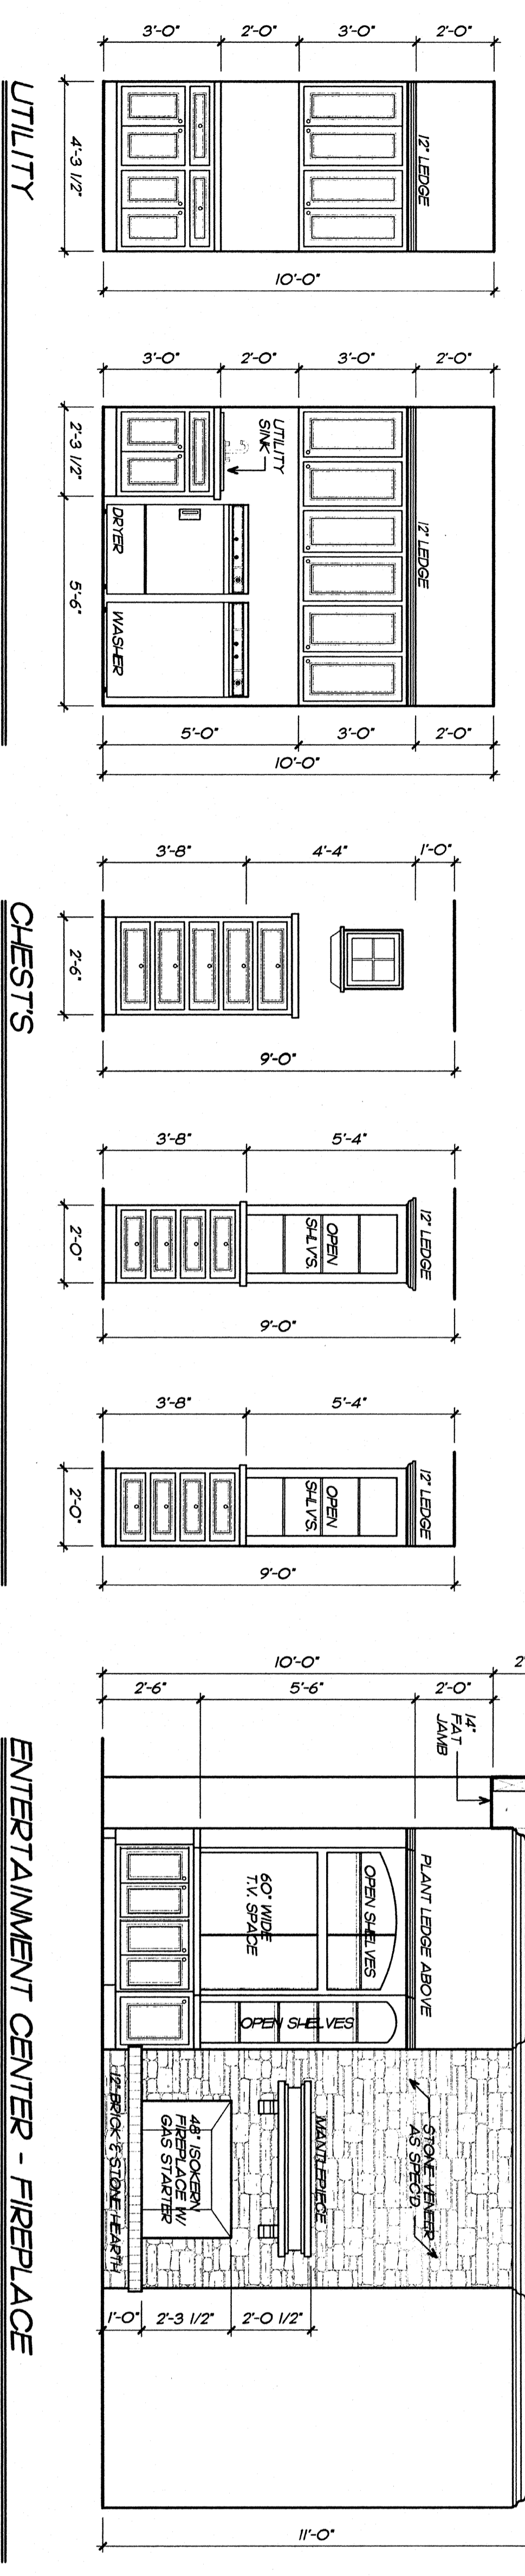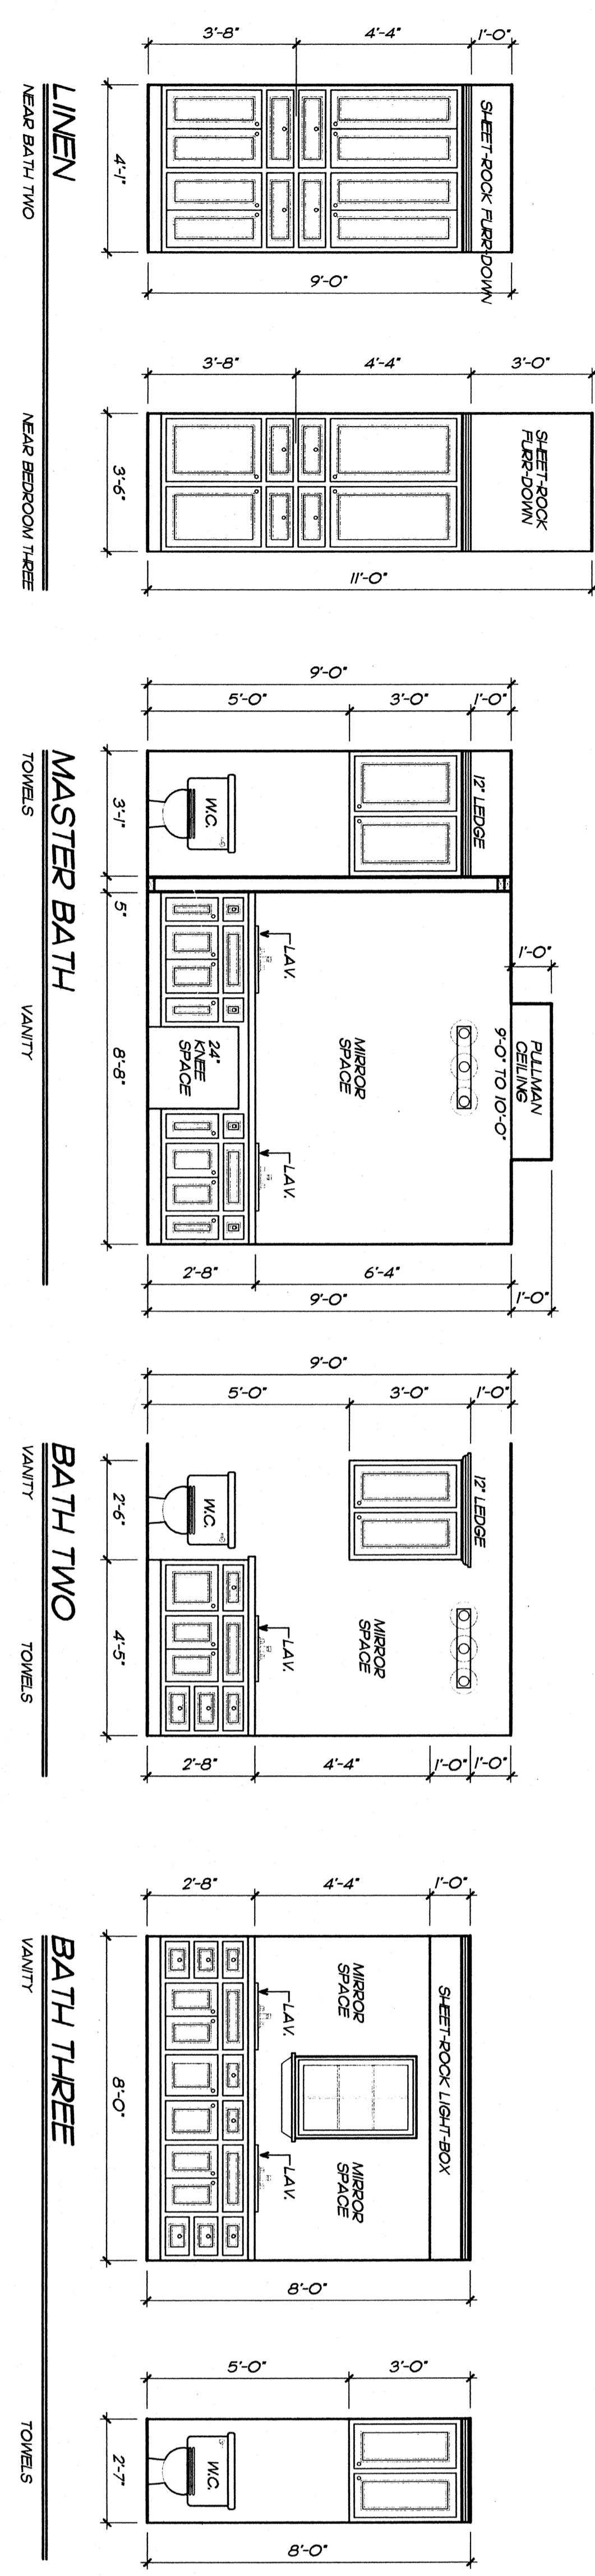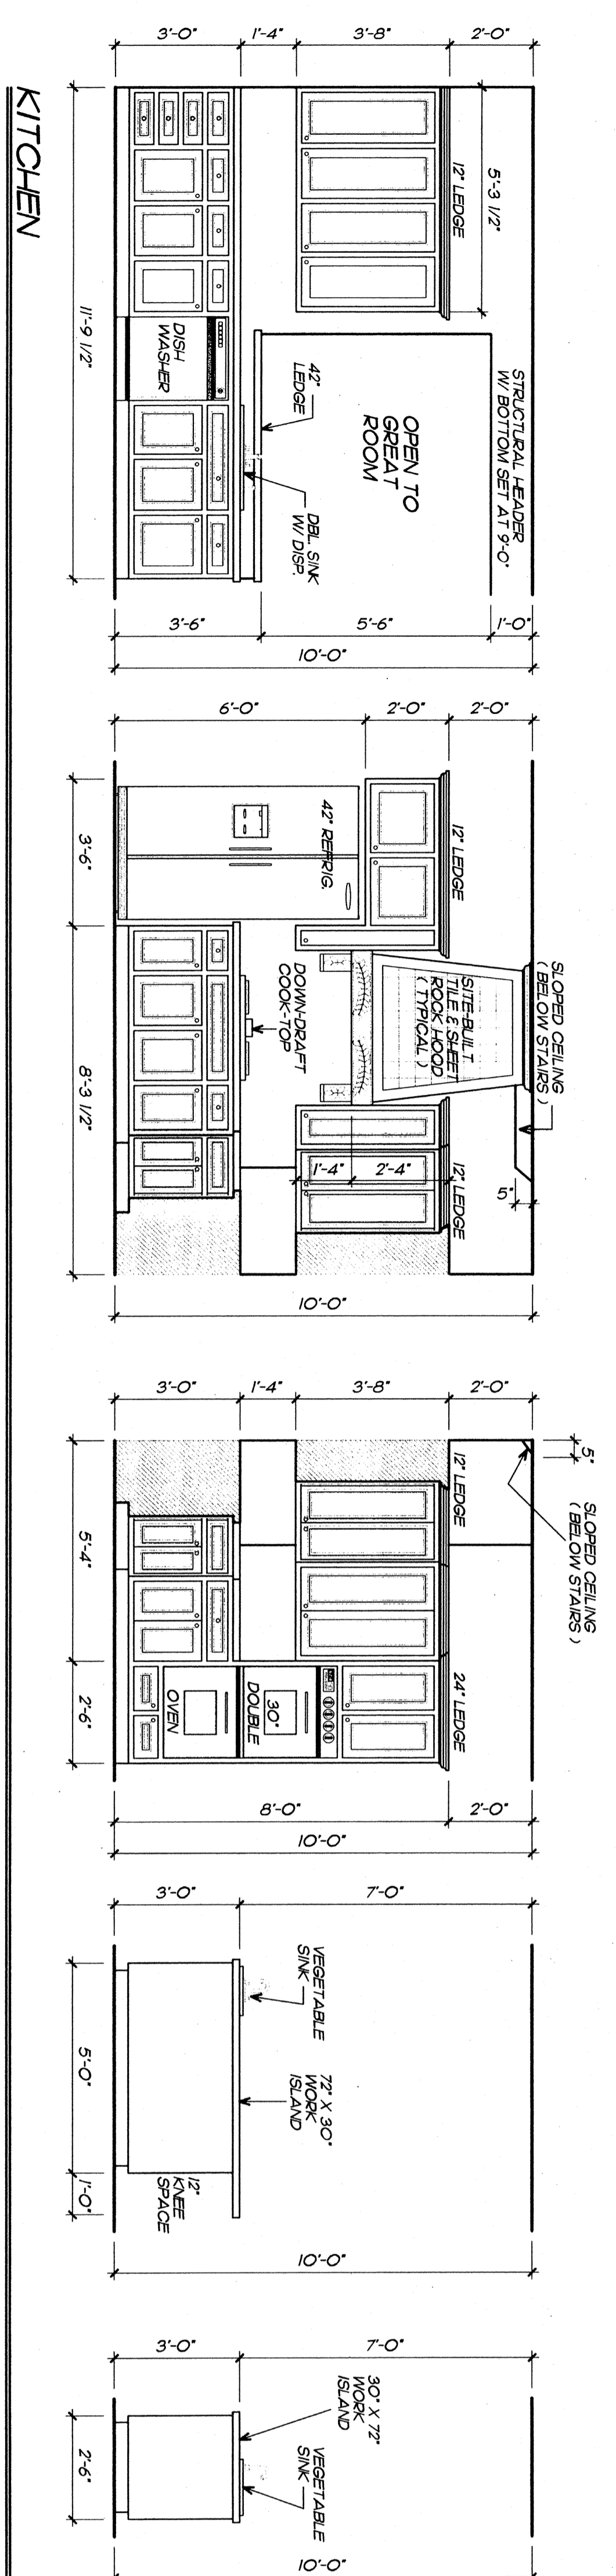


SECTION "A-9"
SCALE 3/8" = 1'-0"

INTERIOR DETAILS

SCALE 3/8" = 1'-0"


RENDER FILE NAME AND ASSOCIATED USER NUMBER TO THE PROJECT FOLDER. THE USER NUMBER IS THE NUMBER OF THE USER WHO CREATED THE FILE. THE USER NUMBER IS NOT THE NUMBER OF THE USER WHO OPENED THE FILE. THE USER NUMBER IS THE NUMBER OF THE USER WHO CREATED THE FILE.

PLAN	FD
SHEET	1025-XL
TOTAL SHEETS	NINE
TOTAL DRAWING	
LOWER FRAME	
UPPER FRAME	
Sq. Ft.	

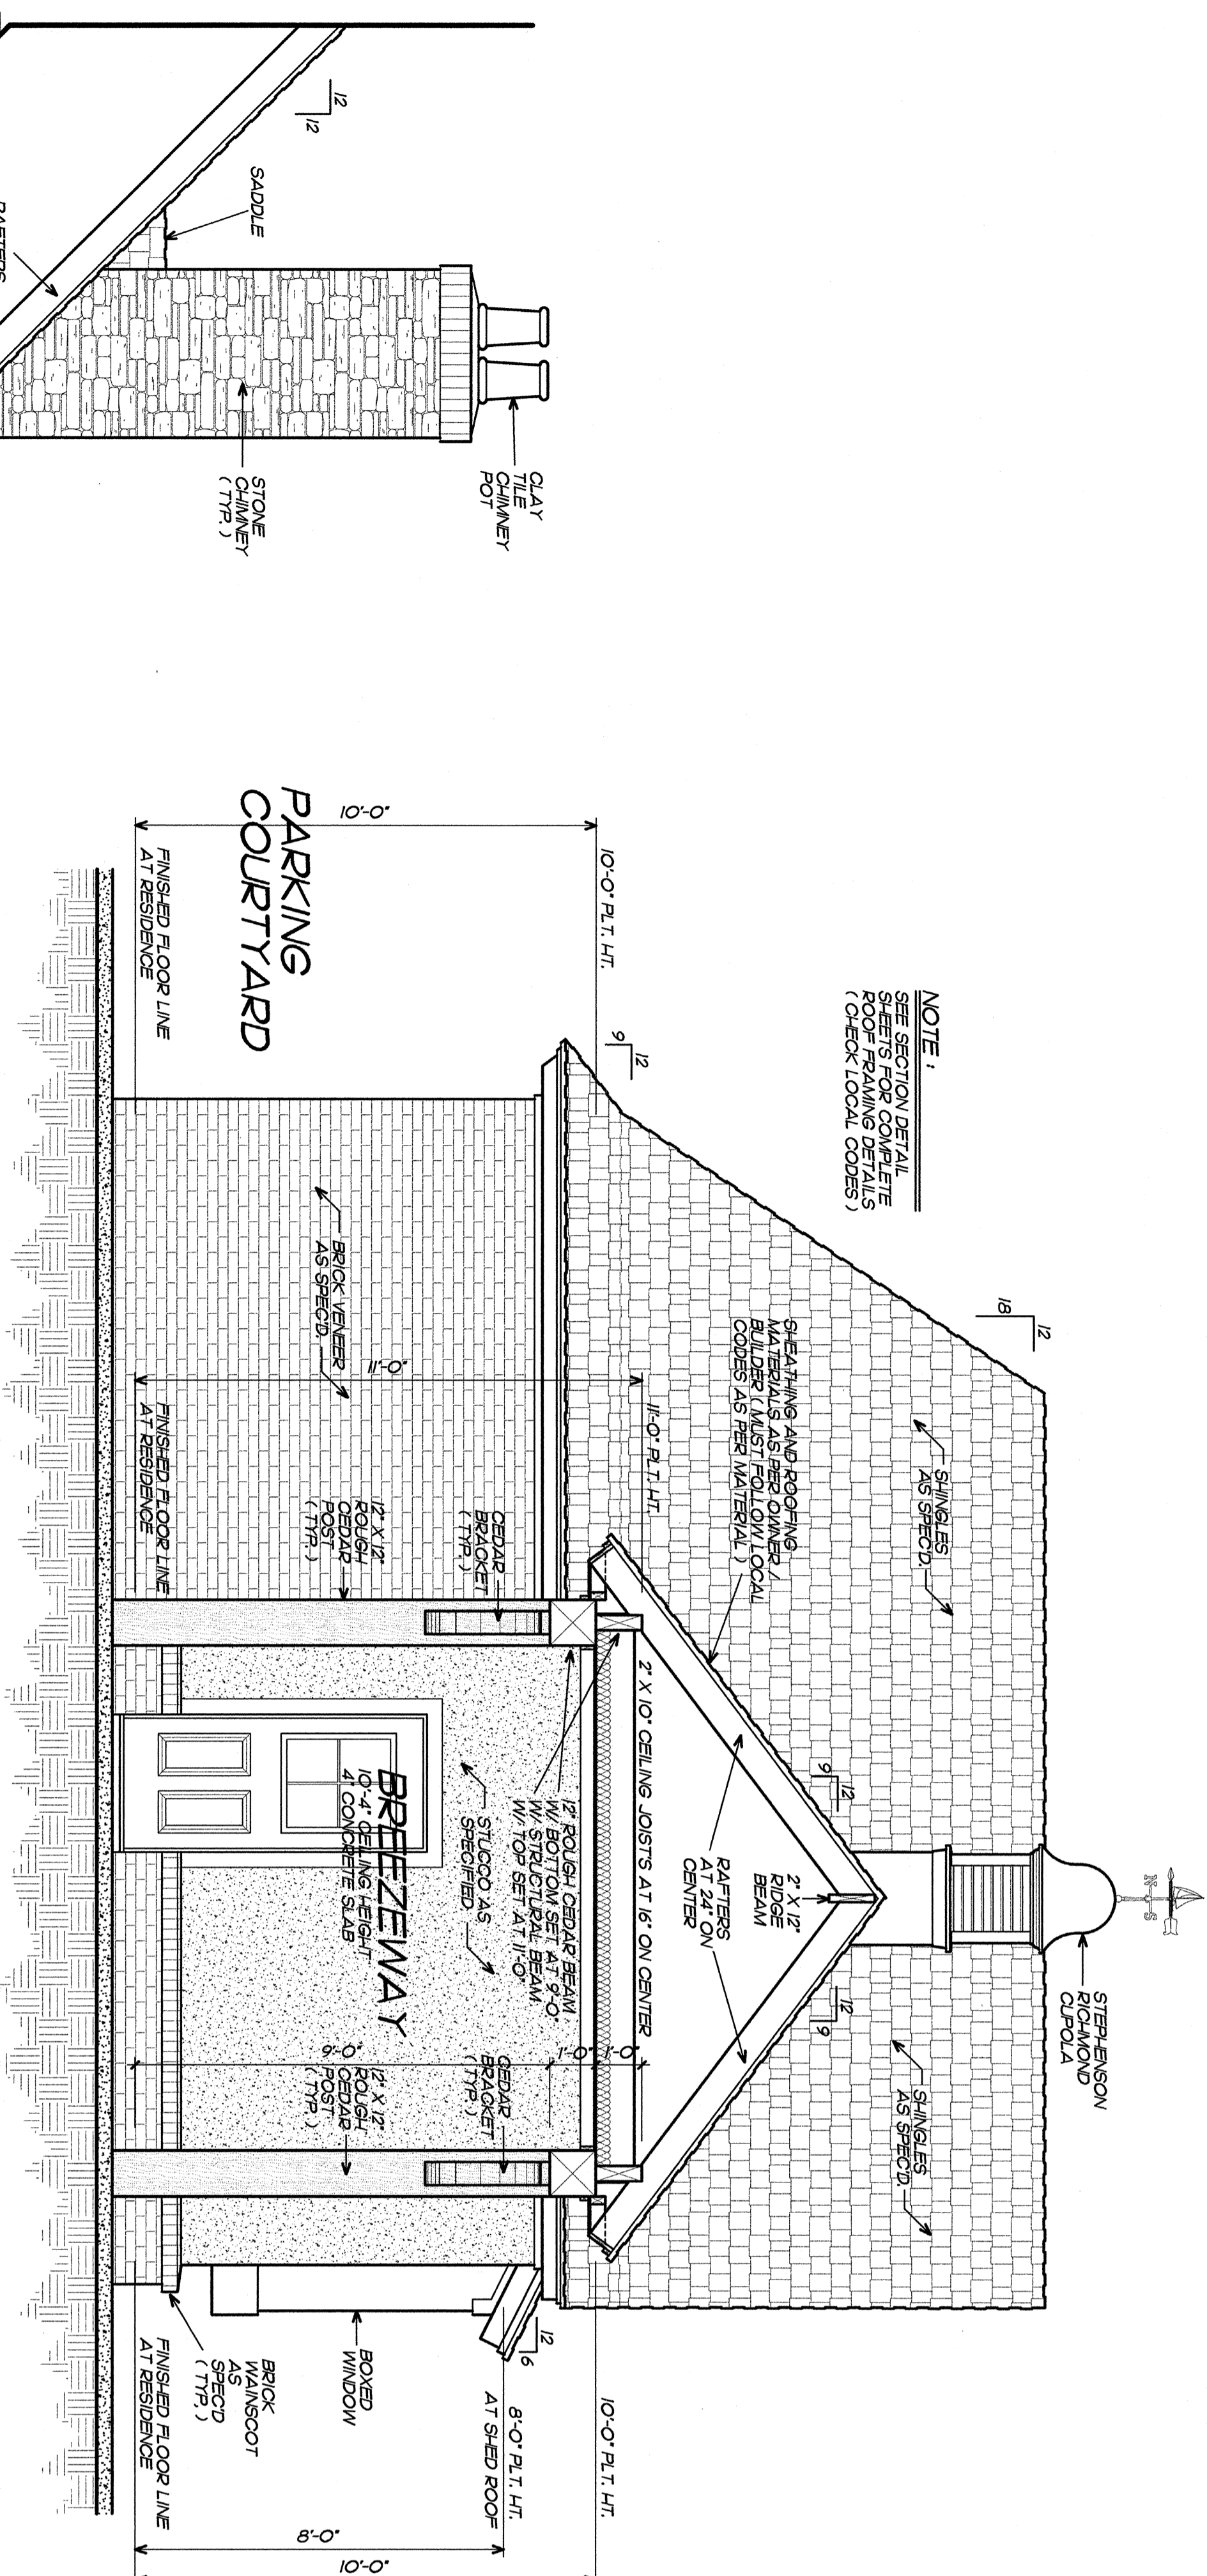


NOTE:
SEE SECTION DETAIL SHEETS FOR COMPLETE ROOF FRAMING DETAILS (CHECK LOCAL CODES)

SECTION "C-10"
SCALE 3/8" = 1'-0"

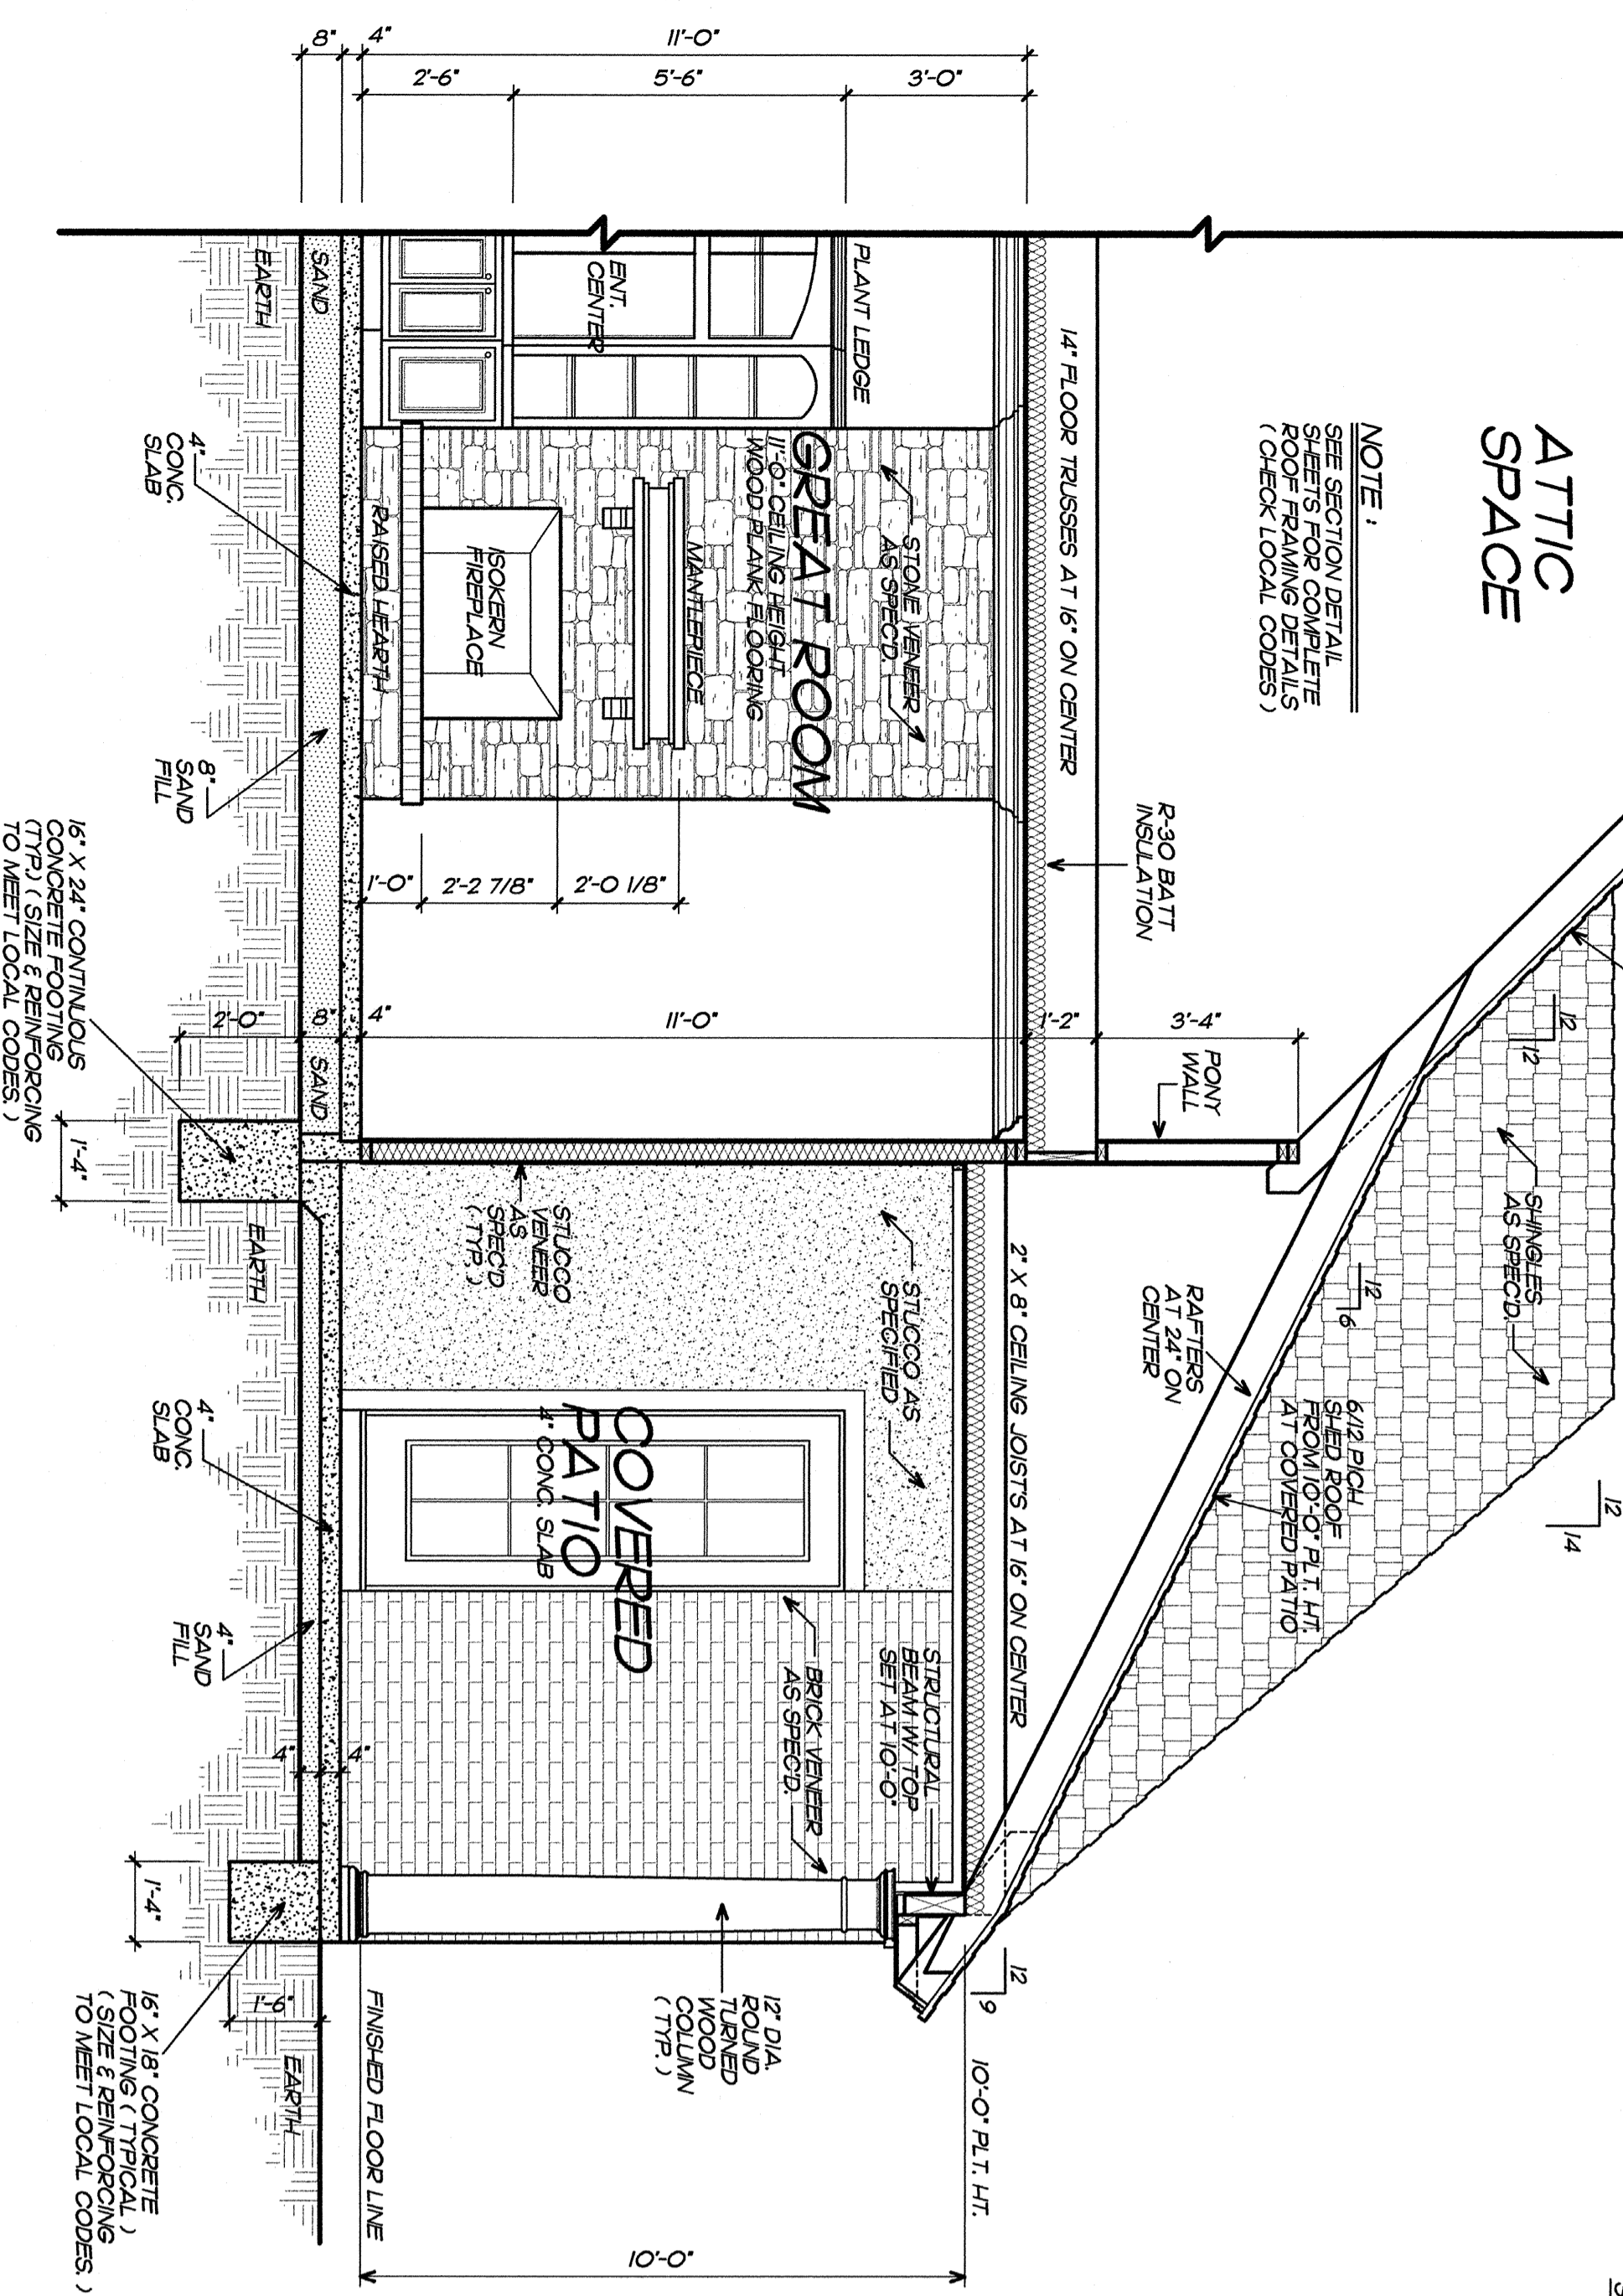

NOTE:
SEE SECTION DETAIL SHEETS FOR COMPLETE ROOF FRAMING DETAILS (CHECK LOCAL CODES)

SECTION "A-10"
SCALE 3/8" = 1'-0"

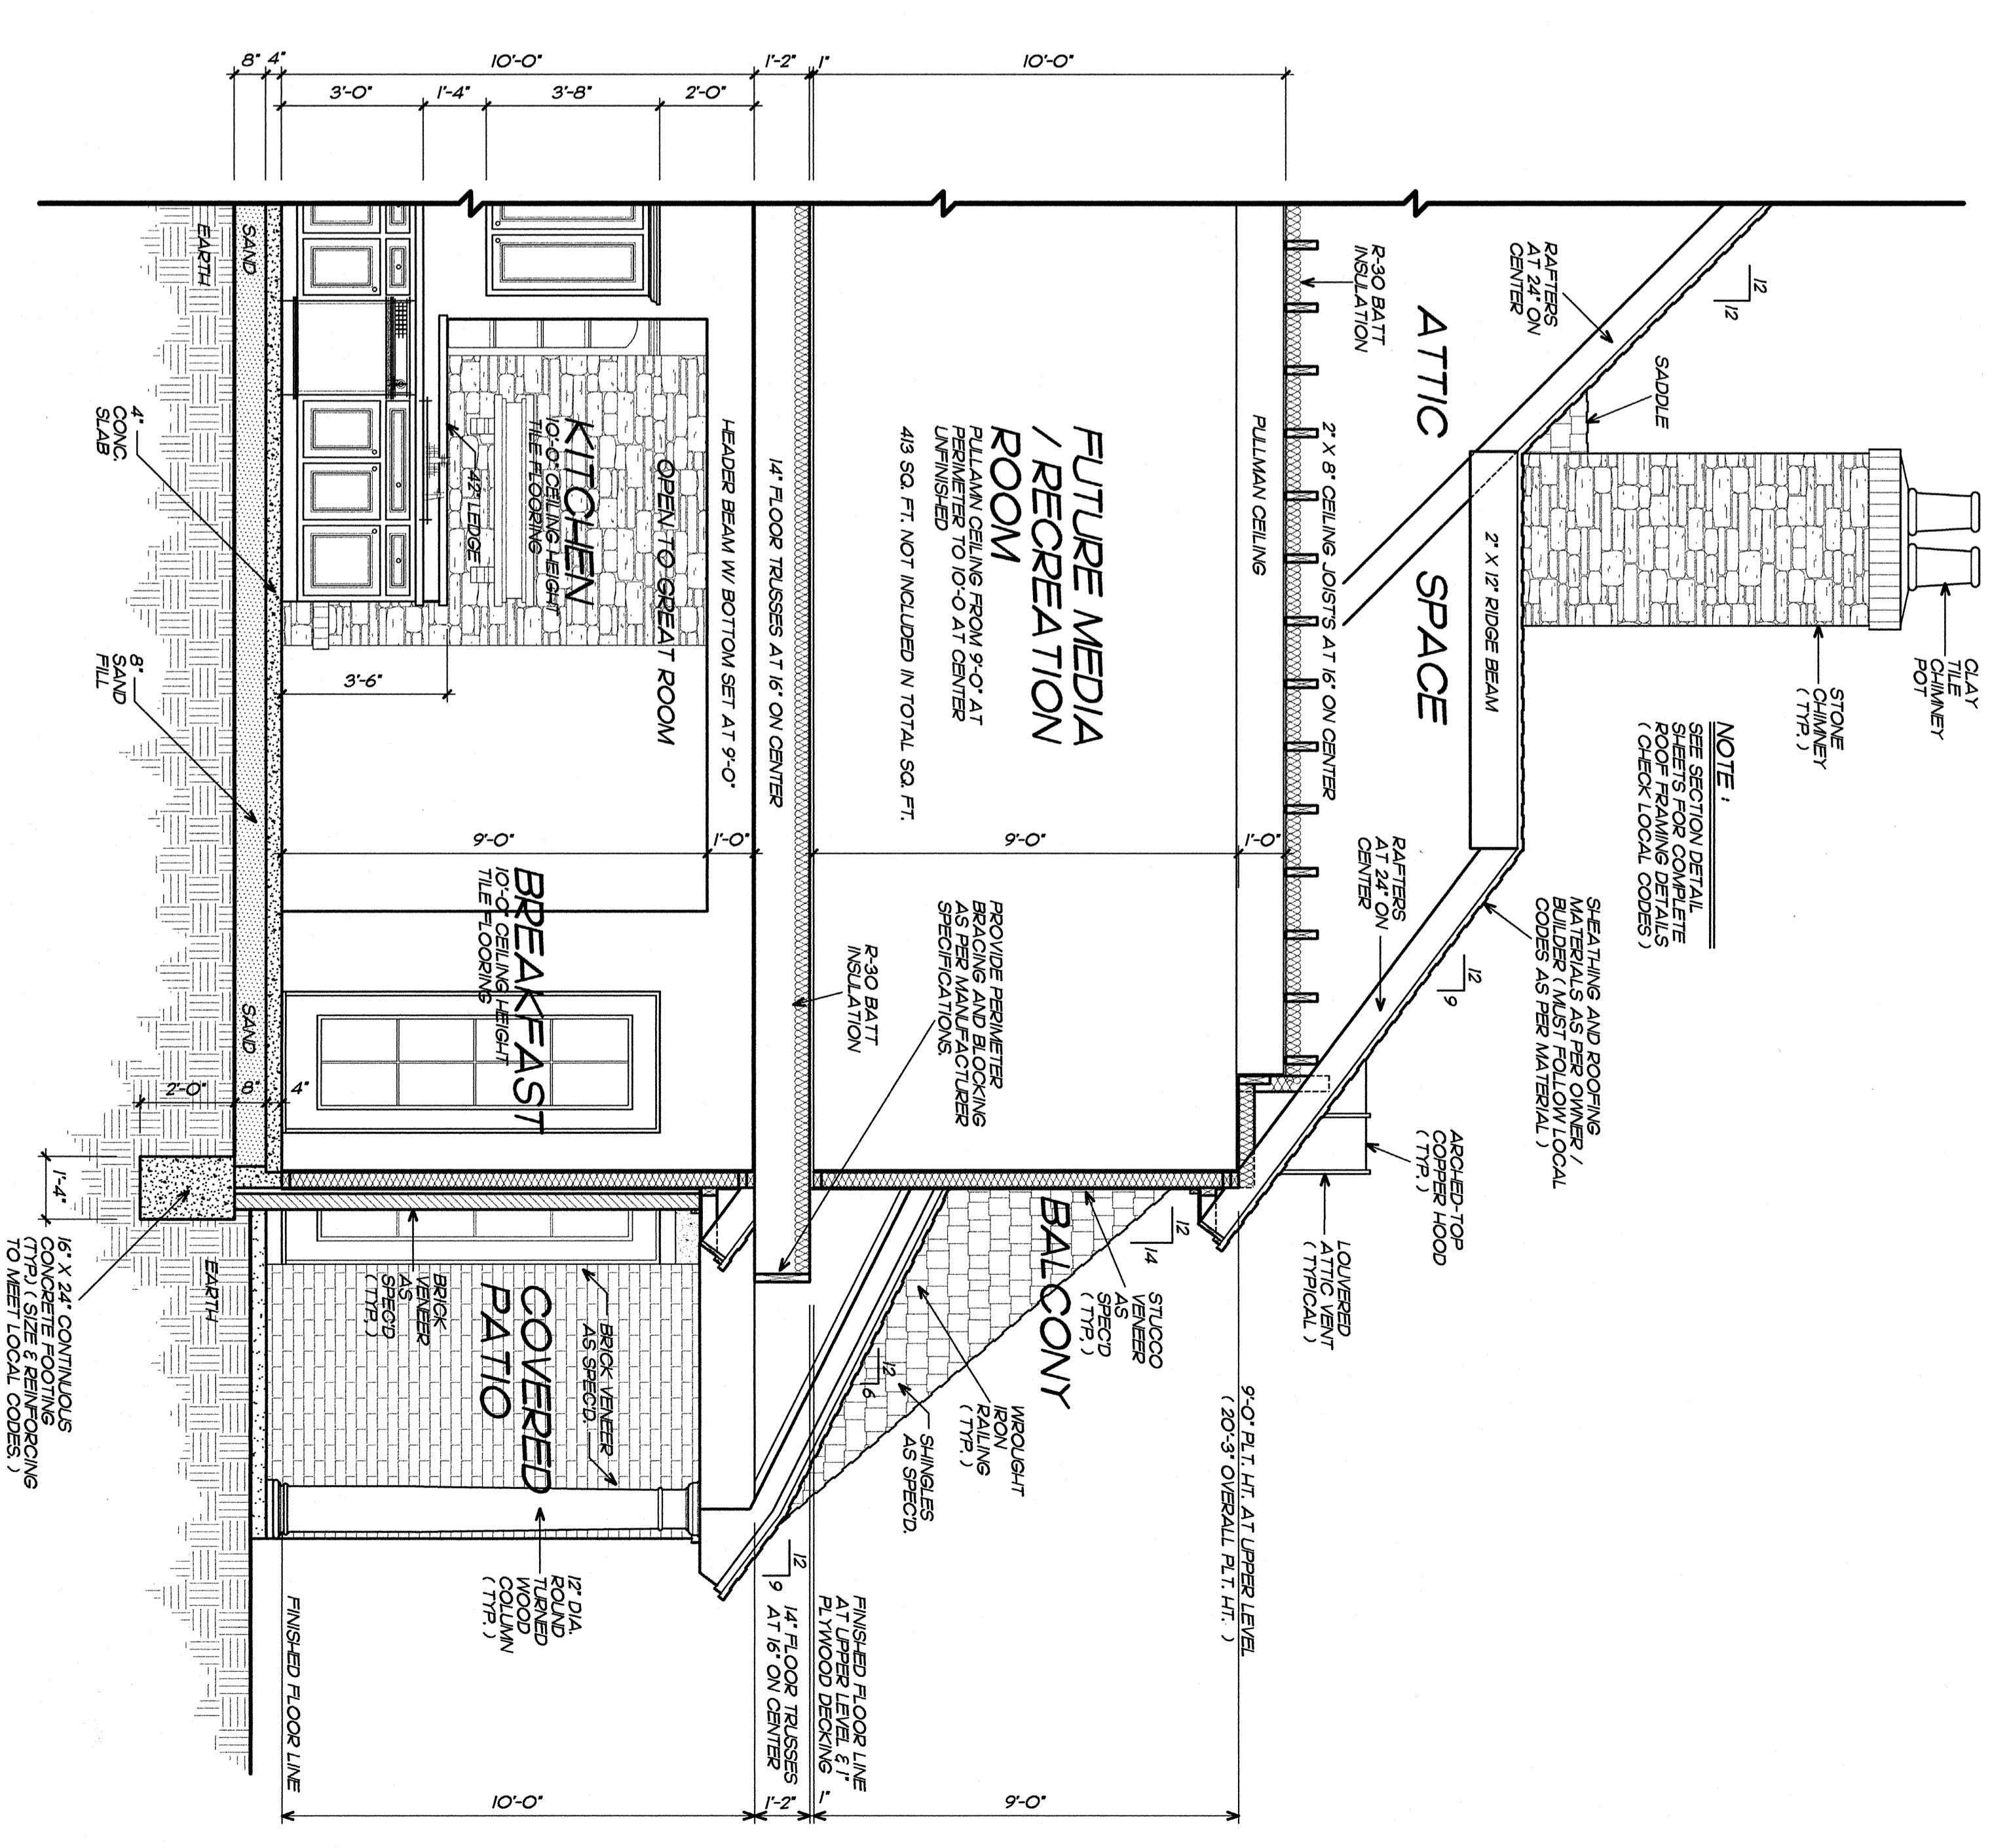

NOTE:
SEE SECTION DETAIL SHEETS FOR COMPLETE ROOF FRAMING DETAILS (CHECK LOCAL CODES)

SECTION "B-10"
SCALE 3/8" = 1'-0"

OWNER: LINDSEY AND JACOB COOPER
PROJECT: BARN IN THE MAKES
DATE: 05/20/14
DRAWN BY: J. WATKINS
CHECKED BY: M. WATKINS

PLAN	FD
SHEET	1023-XL
TOTAL SHEETS	7EN
TOTAL ROOMS	
UPPER ROOMS	
LOWER ROOMS	
Sq. Ft.	

