


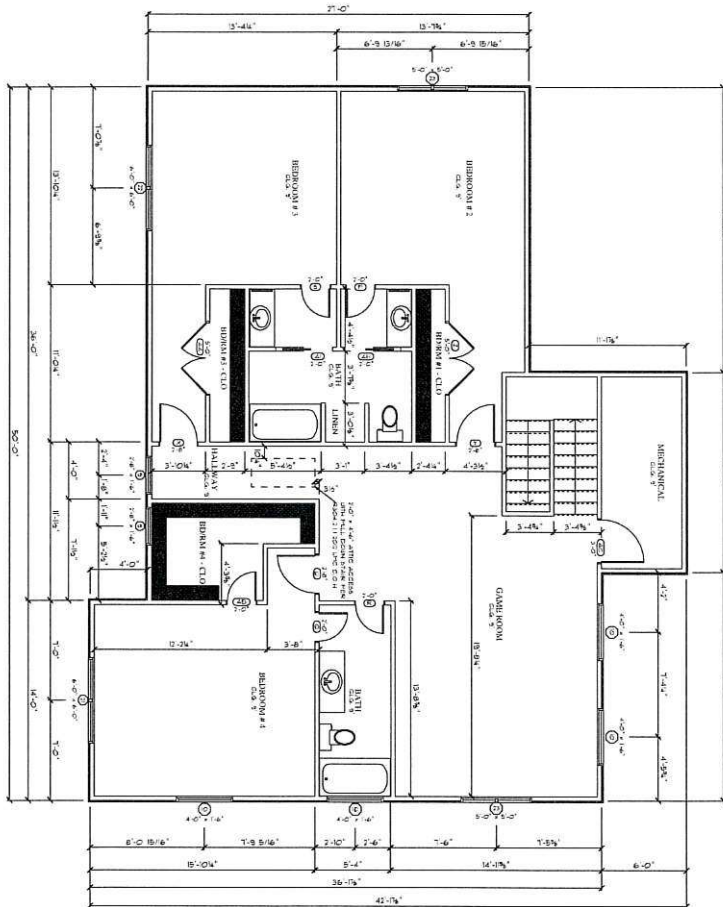

2ND FLOOR PLAN




PRODUCT CODE	SIZE	QUANTITY	UNIT	TO MINIMUM QUANTITY
2000	12" x 12" x 1/2"	2	sq. ft.	1
2001	12" x 12" x 1/2"	2	sq. ft.	1
2002	12" x 12" x 1/2"	2	sq. ft.	1
2003	12" x 12" x 1/2"	2	sq. ft.	1
2004	12" x 12" x 1/2"	2	sq. ft.	1
2005	12" x 12" x 1/2"	2	sq. ft.	1
2006	12" x 12" x 1/2"	2	sq. ft.	1
2007	12" x 12" x 1/2"	2	sq. ft.	1
2008	12" x 12" x 1/2"	2	sq. ft.	1
2009	12" x 12" x 1/2"	2	sq. ft.	1
2010	12" x 12" x 1/2"	2	sq. ft.	1
2011	12" x 12" x 1/2"	2	sq. ft.	1
2012	12" x 12" x 1/2"	2	sq. ft.	1
2013	12" x 12" x 1/2"	2	sq. ft.	1
2014	12" x 12" x 1/2"	2	sq. ft.	1
2015	12" x 12" x 1/2"	2	sq. ft.	1
2016	12" x 12" x 1/2"	2	sq. ft.	1
2017	12" x 12" x 1/2"	2	sq. ft.	1
2018	12" x 12" x 1/2"	2	sq. ft.	1
2019	12" x 12" x 1/2"	2	sq. ft.	1
2020	12" x 12" x 1/2"	2	sq. ft.	1
2021	12" x 12" x 1/2"	2	sq. ft.	1
2094	12" x 12" x 1/2"	2	sq. ft.	1
2095	12" x 12" x 1/2"	2	sq. ft.	1
2096	12" x 12" x 1/2"	2	sq. ft.	1
2097	12" x 12" x 1/2"	2	sq. ft.	1
2098	12" x 12" x 1/2"	2	sq. ft.	1
2099	12" x 12" x 1/2"	2	sq. ft.	1
2100	12" x 12" x 1/2"	2	sq. ft.	1



Durand & Smith Designs  
 3845 Cypress Creek Pkwy  
 Suite 230  
 Houston, Texas  
 77056  
 PHONE: 832-286-4334  
 FAX: 832-286-4393

Customer:  
 Name: Sally Lehnert  
 2618 Maribel Road  
 Houston, Texas  
 77055

SCALE: 1/4" = 1'  
 DRAWN BY: J. Smith  
 DATE: 7-28-07

 

APPROVED: A. Smith  
 CHECKED BY: A. Smith