


FIRST FLOOR PLAN
SCALE: 1/4"=1'-0"
10' CEILING HT.

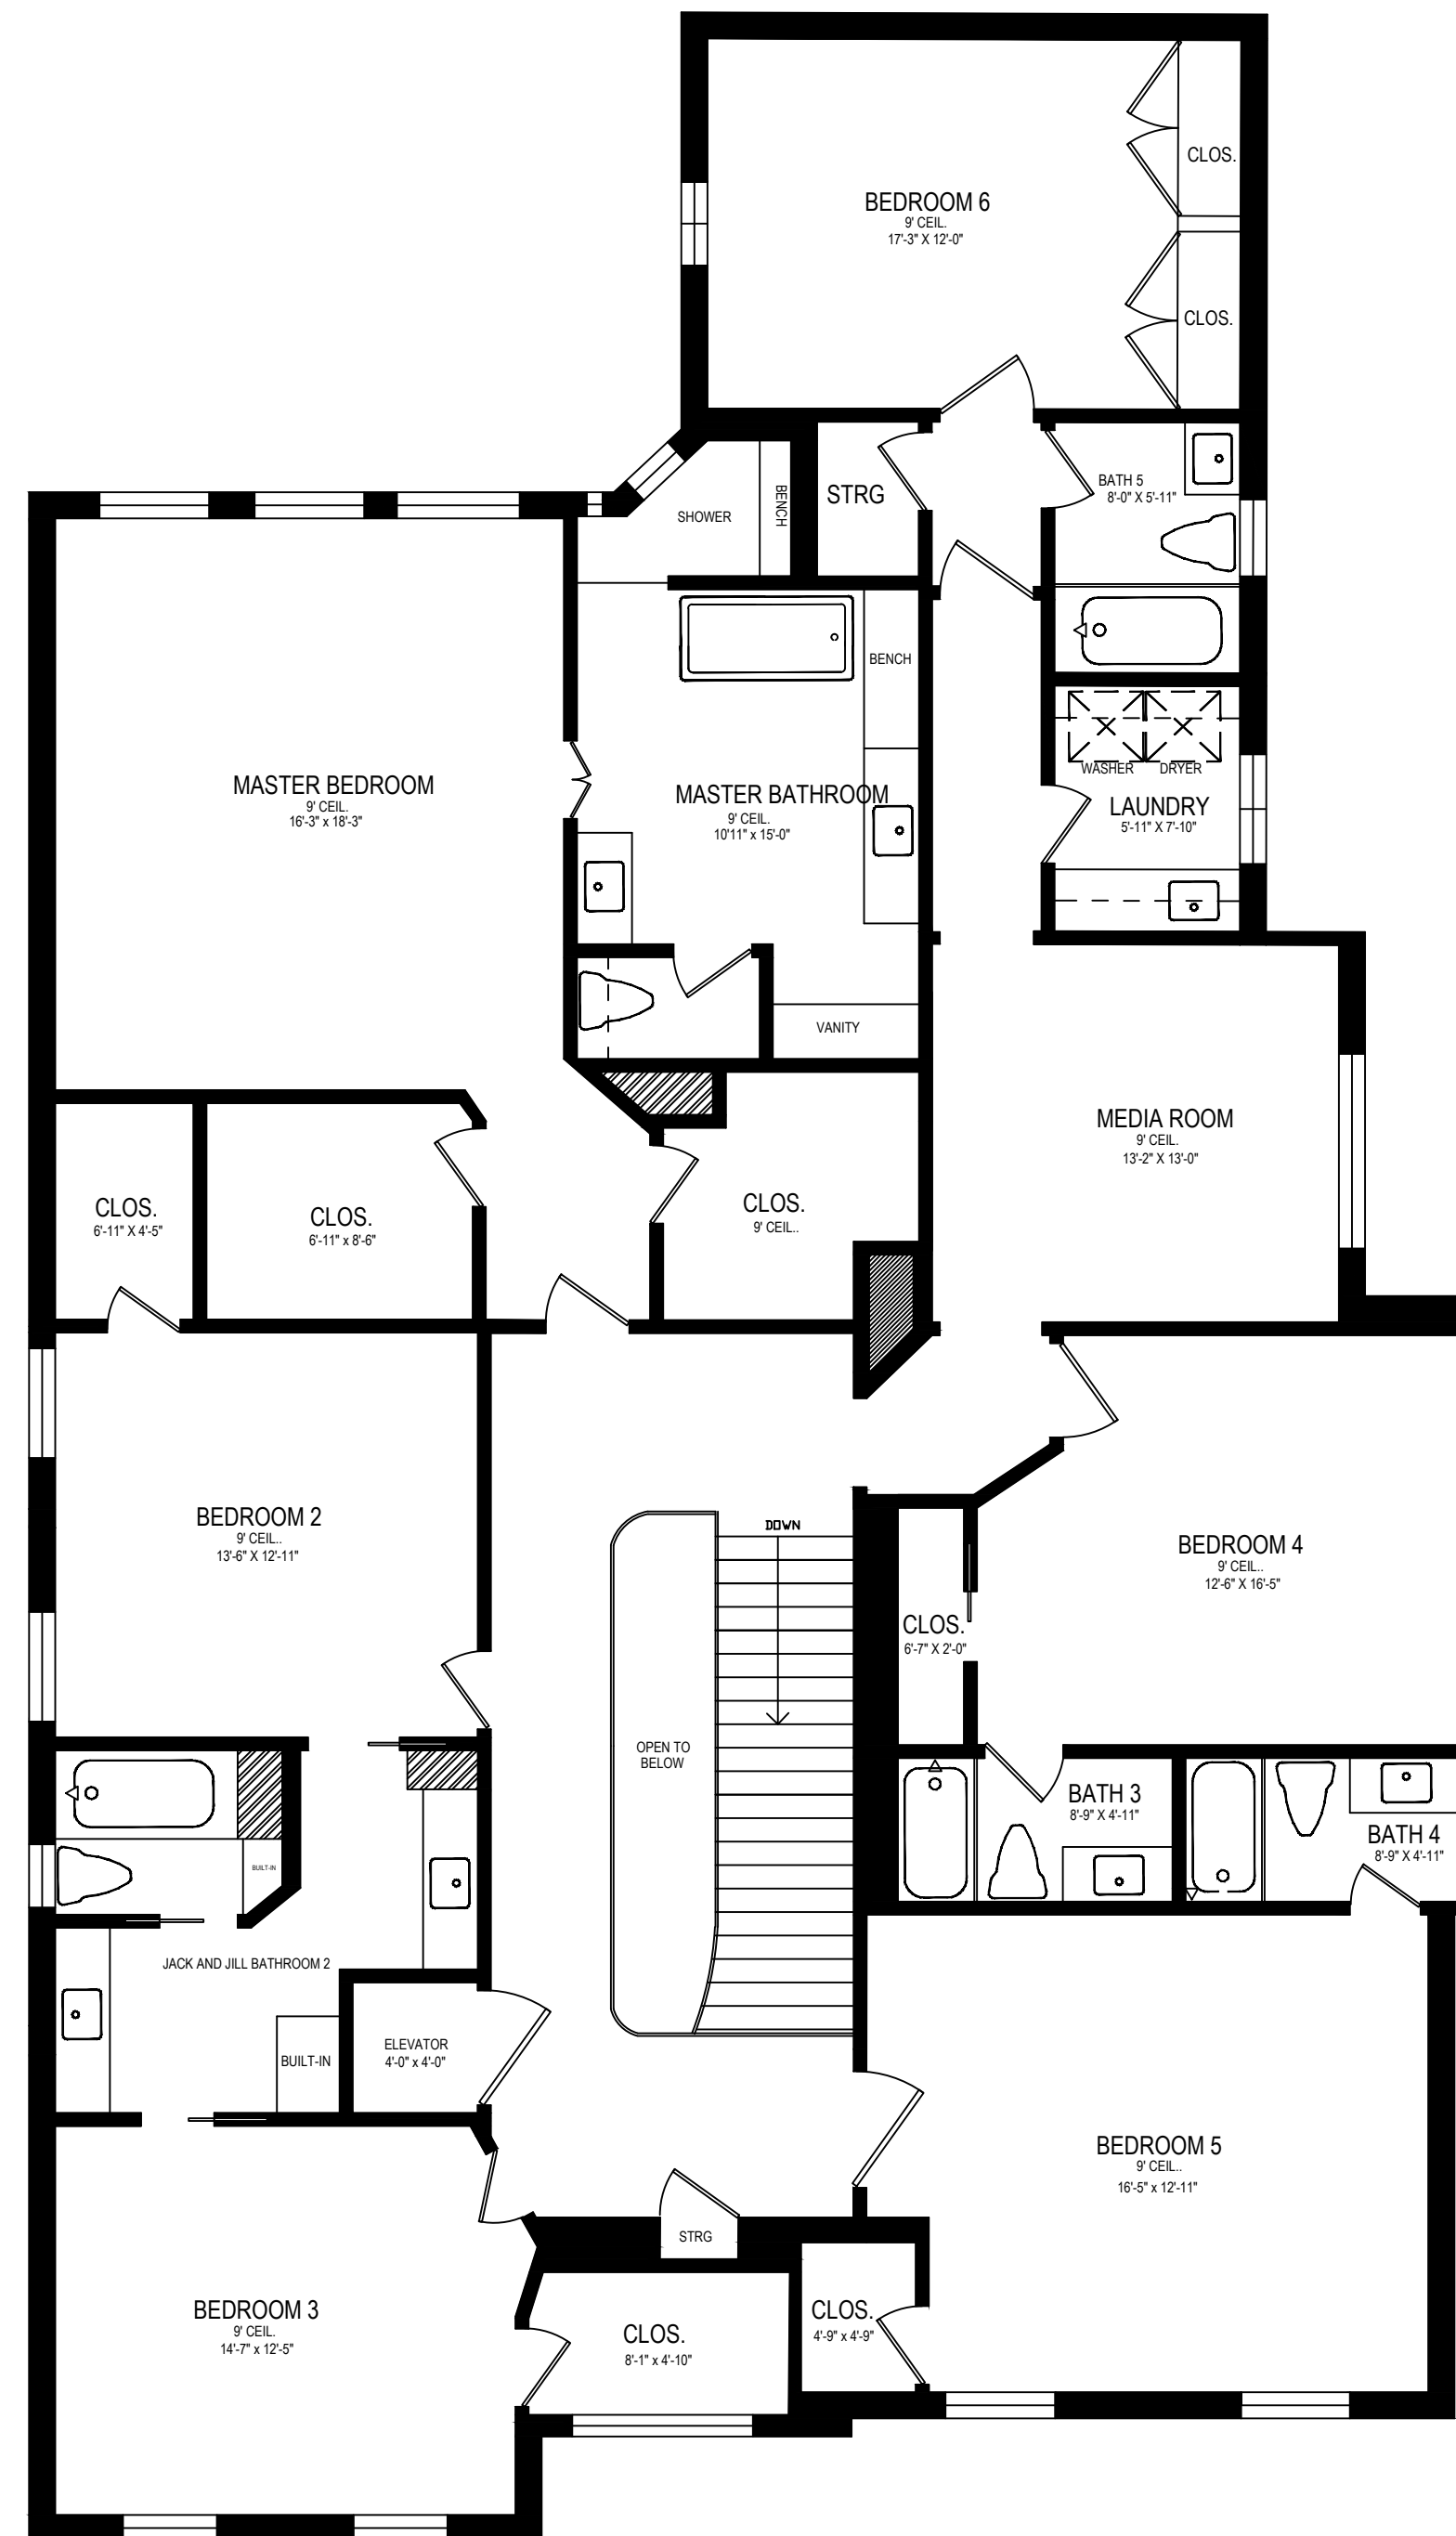

SECOND FLOOR PLAN
SCALE: 1/4"=1'-0"
9' CEILING HT.

3749 Olympia Dr

HOUSTON, HARRIS CO., TX 77019