


FIRST FLOOR PLAN

SCALE: 1/4" = 1'-0"

CHOI CUSTOM
12515 OVERCUP DRIVE

ATIONS'
Y VARY
Y VARY BY ELEVATION
IMATE. VARIANCES
ATIONS OR WHEN
PECIFICATIONS AND
T NOTICE.
NOTED OTHERWISE
UNLESS NOTED OTHERWISE

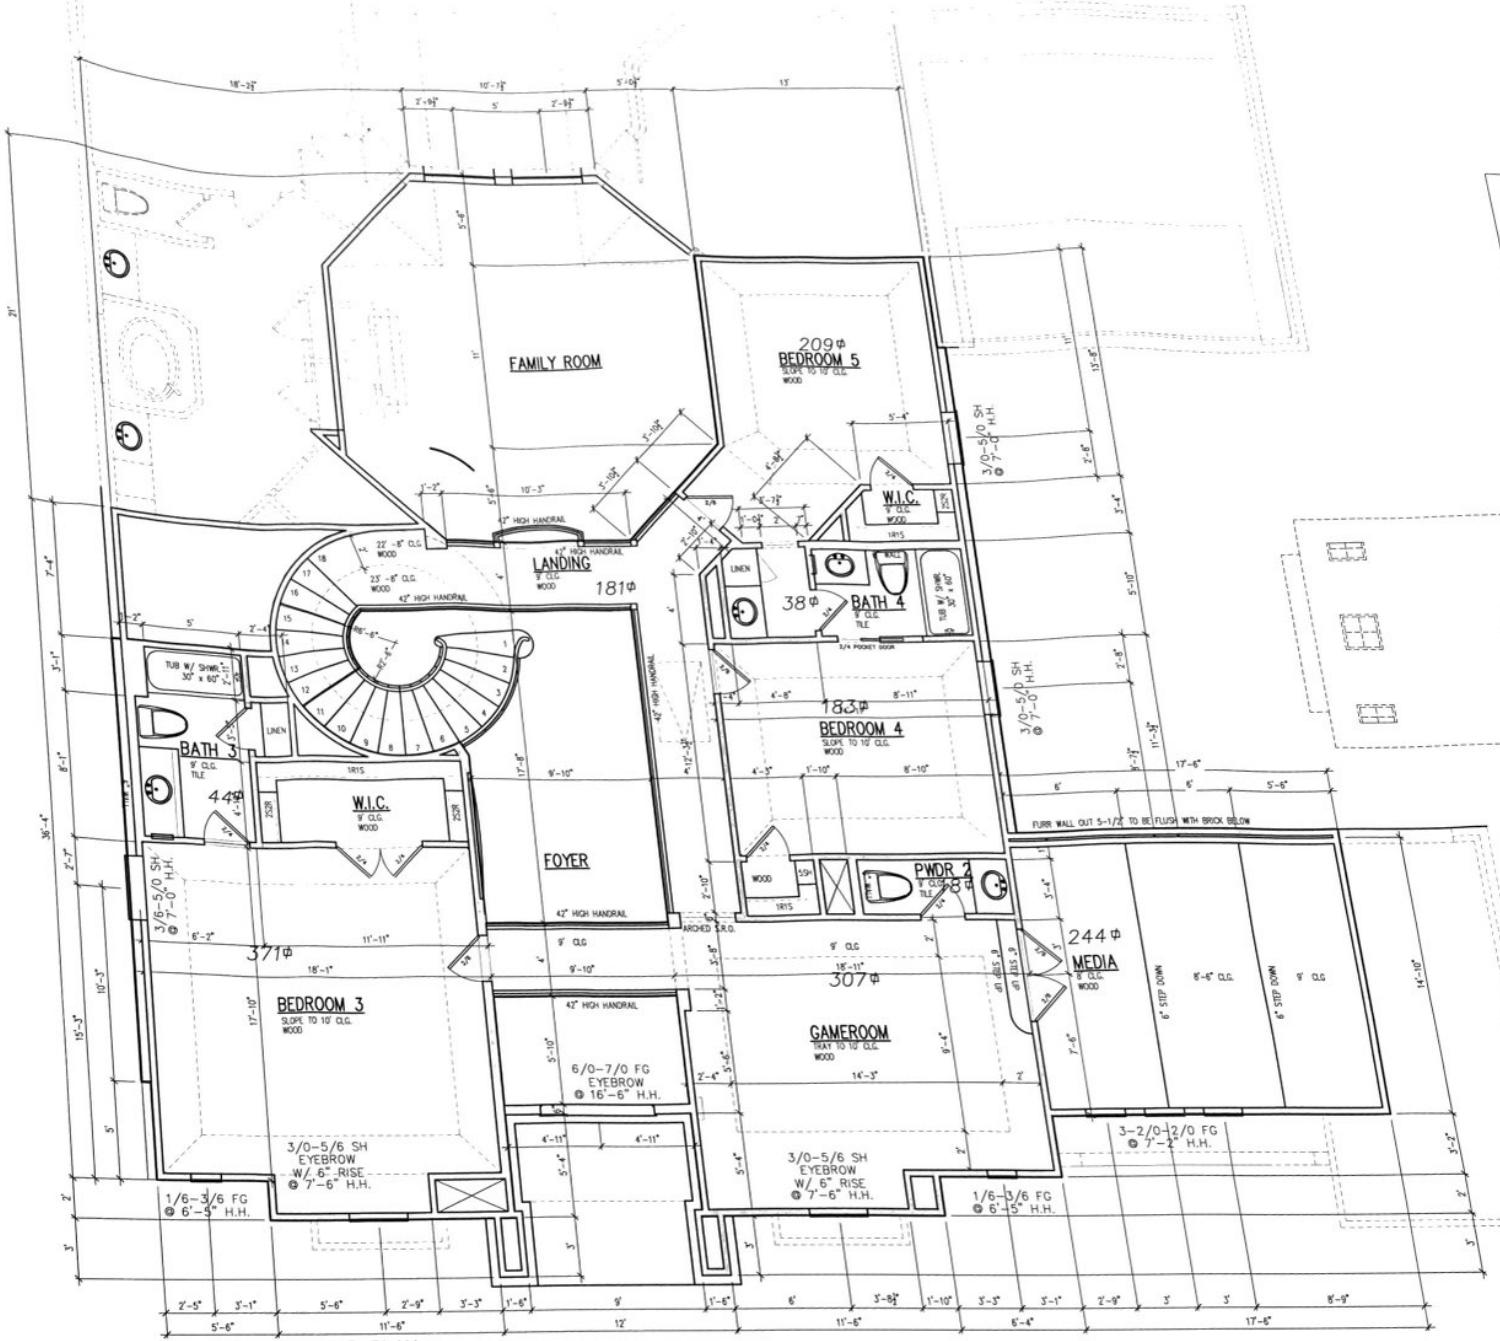

SECOND FLOOR PLAN

SCALE: 1/4" = 1'-0"

ROOF LINE AND PORCHES MAY VARY BY ELEVATION. SQUARE FOOTAGE AND ROOM VARIANCES IN SQUARE FOOTAGE MAY OCCUR IN DIFFERENT ELEVATIONS OR ARE SUBJECT TO CHANGE WITHOUT NOTICE. THESE PLANS AND SPECIFICATIONS ARE NOT TO BE USED WITHOUT THE EXPRESS WRITTEN CONSENT OF PARTNERS IN BUILDING, L.P. AND WARNING IS "COPYRIGHT MANAGEMENT INFORMATION" UNDER THE DIGITAL MILLENNIUM ACT, 17 U.S.C. § 1202, AND IS UTILIZED TO PREVENT AND POLICE COPYRIGHT INFRINGEMENT. © L.P. 2015 DO NOT REMOVE OR MODIFY THIS NOTICE