


1 First Floor Plan
 A-4 Scale: 1/4"=1'-0"

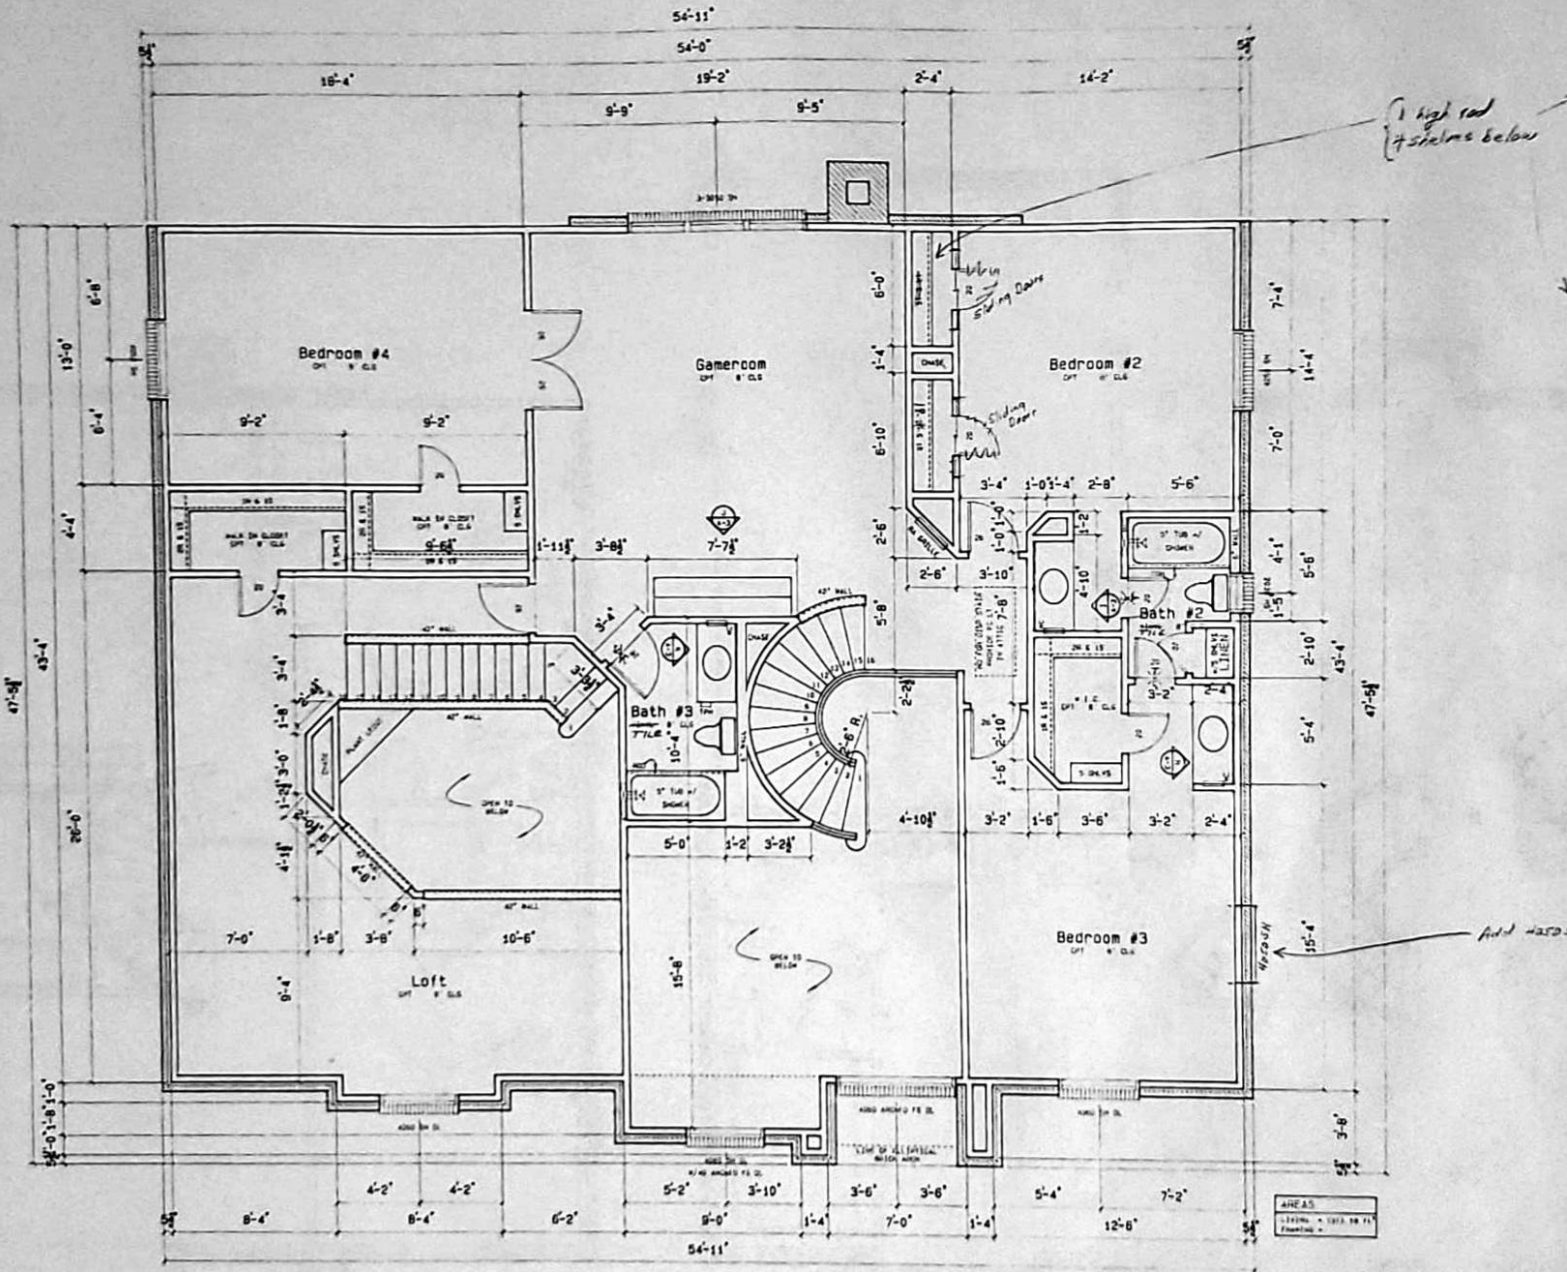

1 Second Floor Plan
A-4 Scale: 1/4" = 1'-0"