

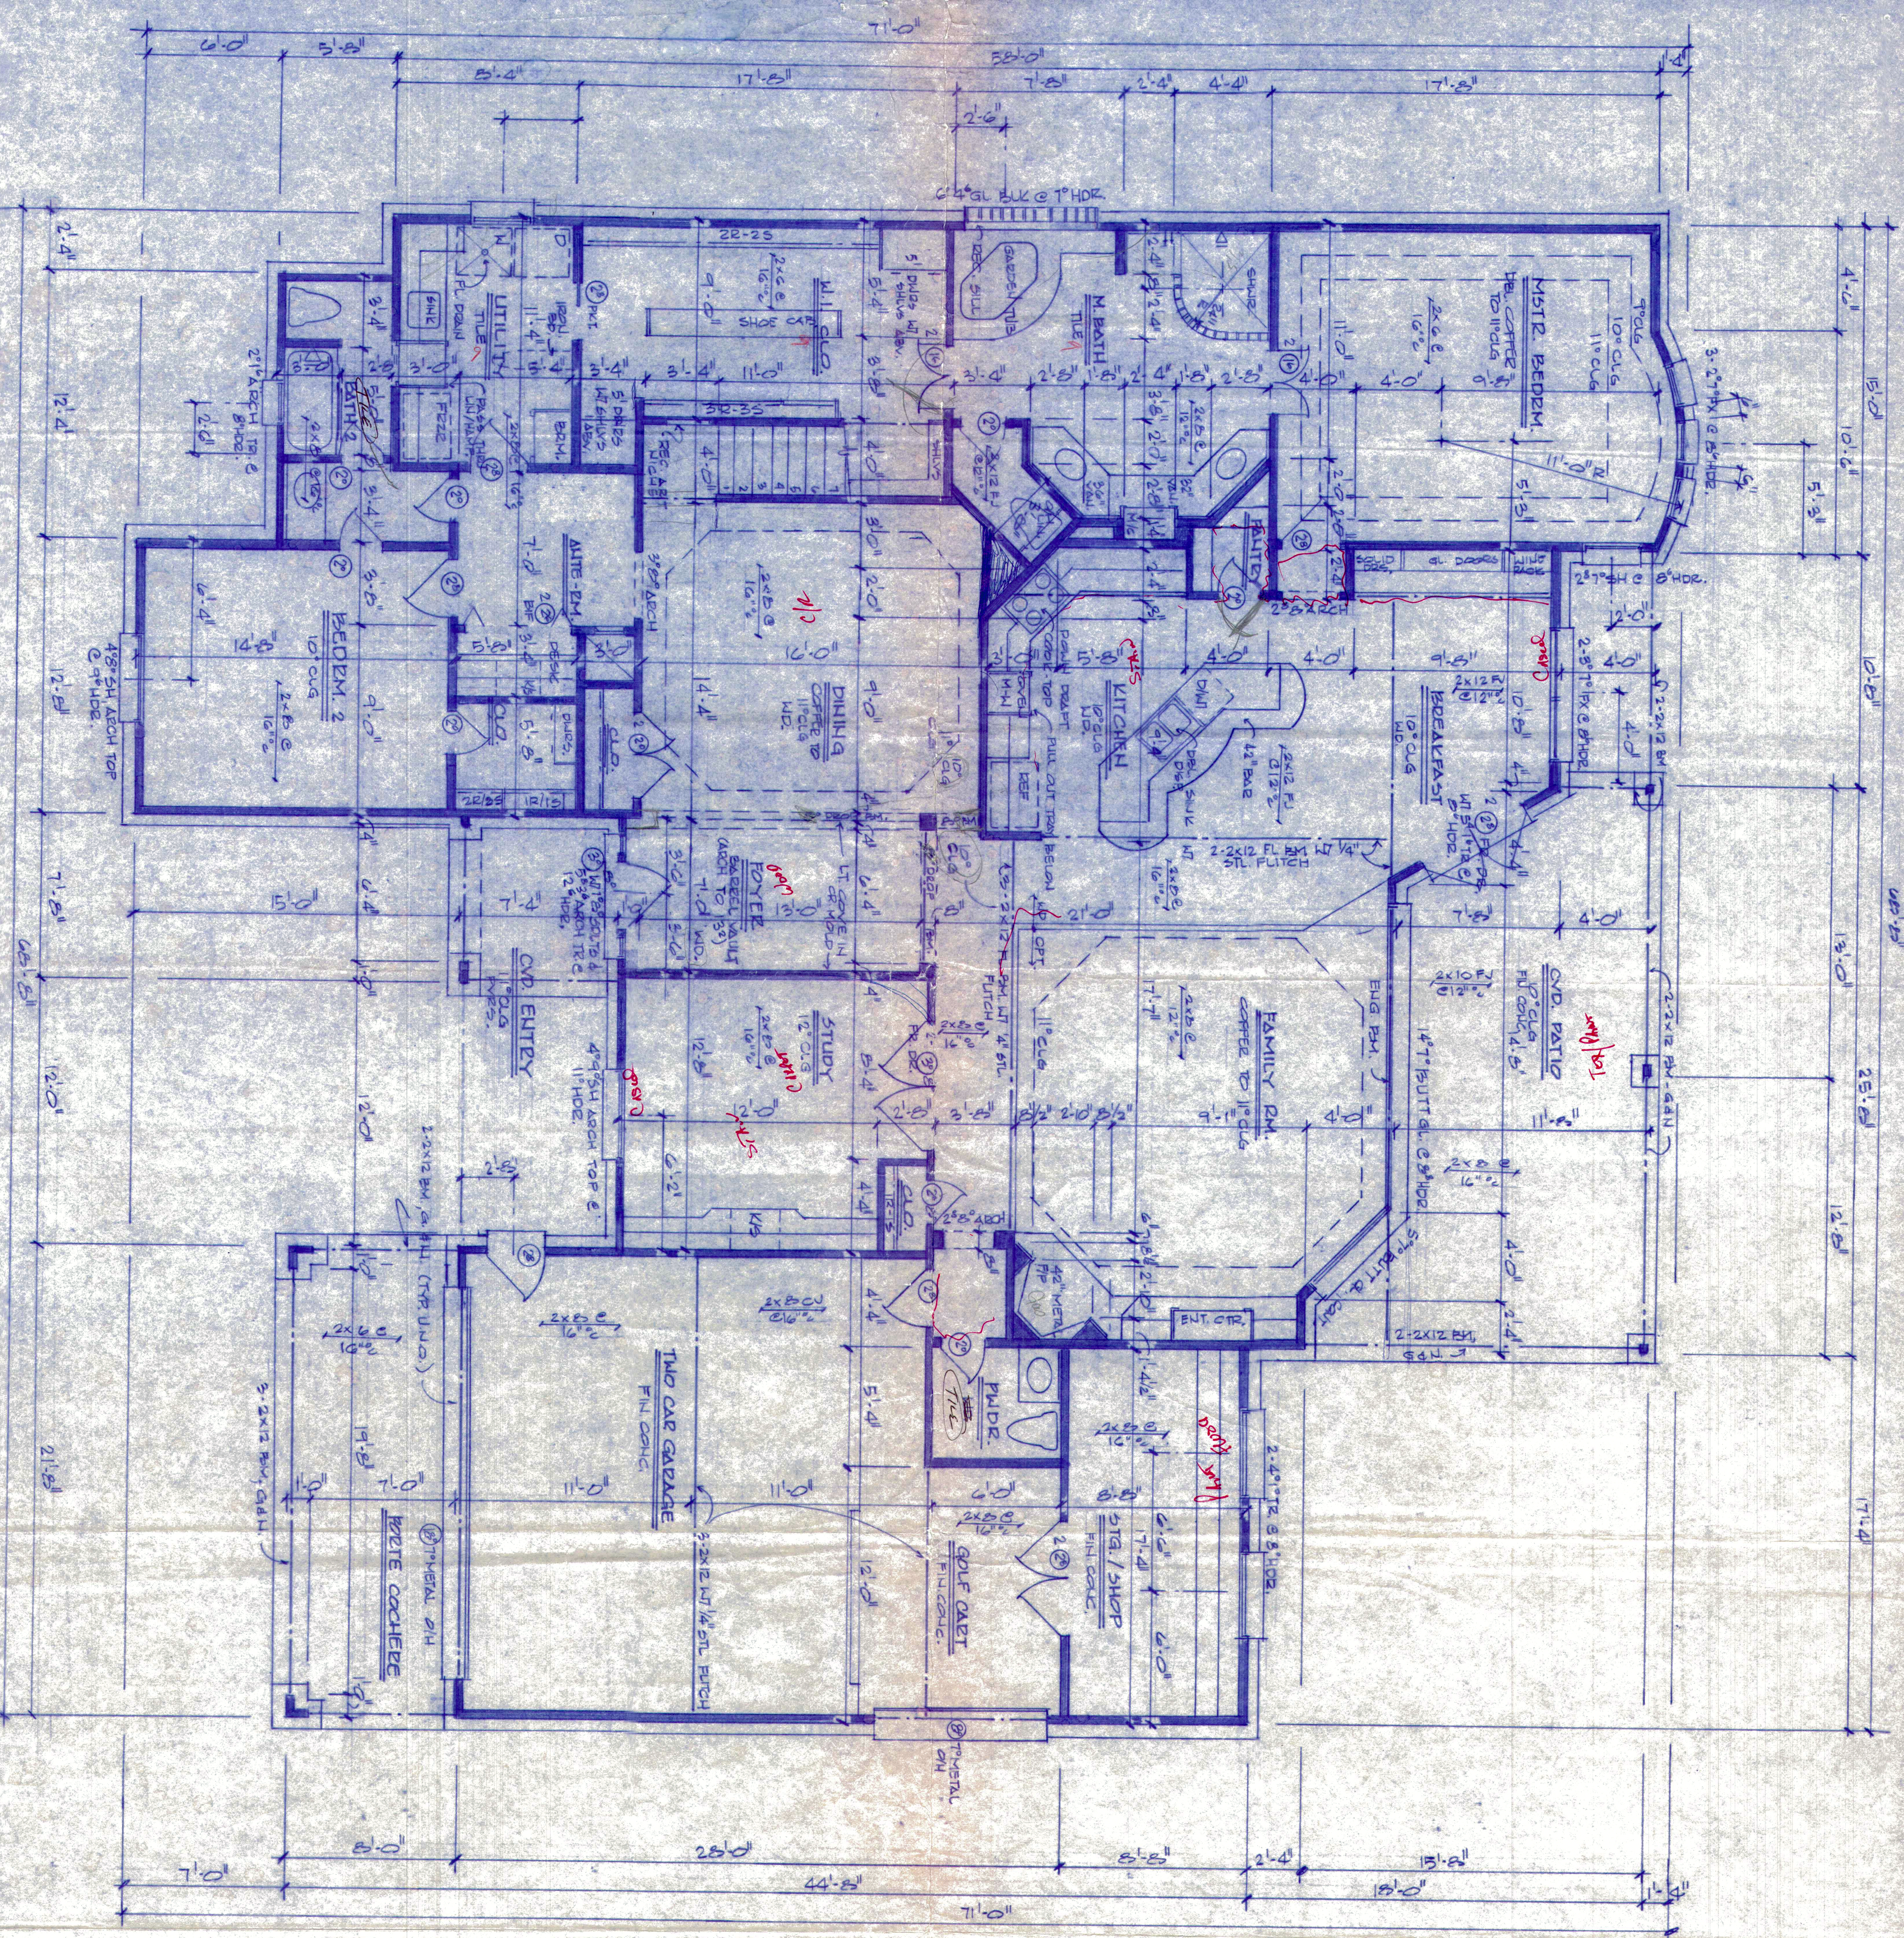


FIRST FLOOR PLAN

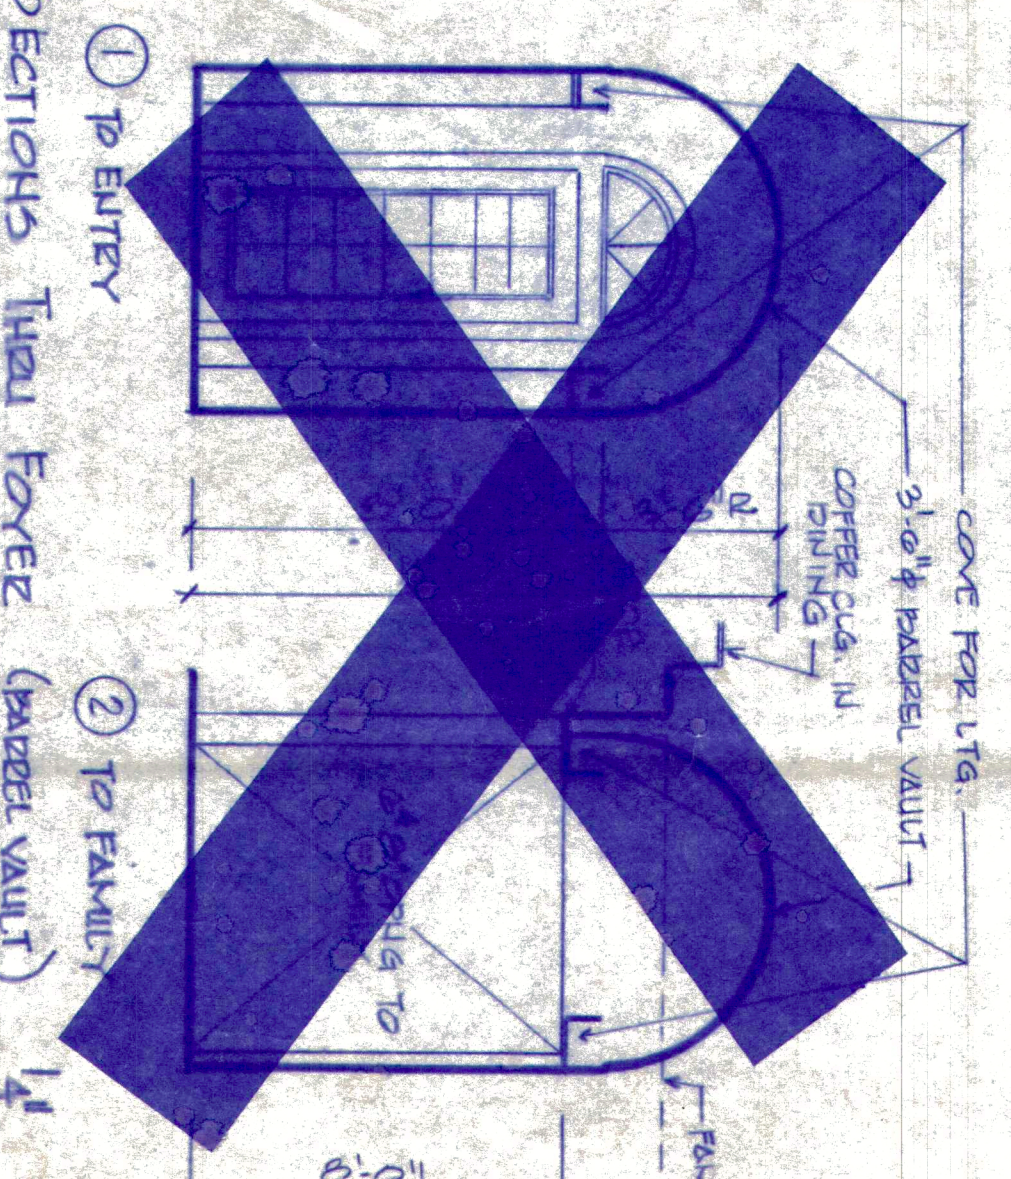

SECOND FLOOR PLAN

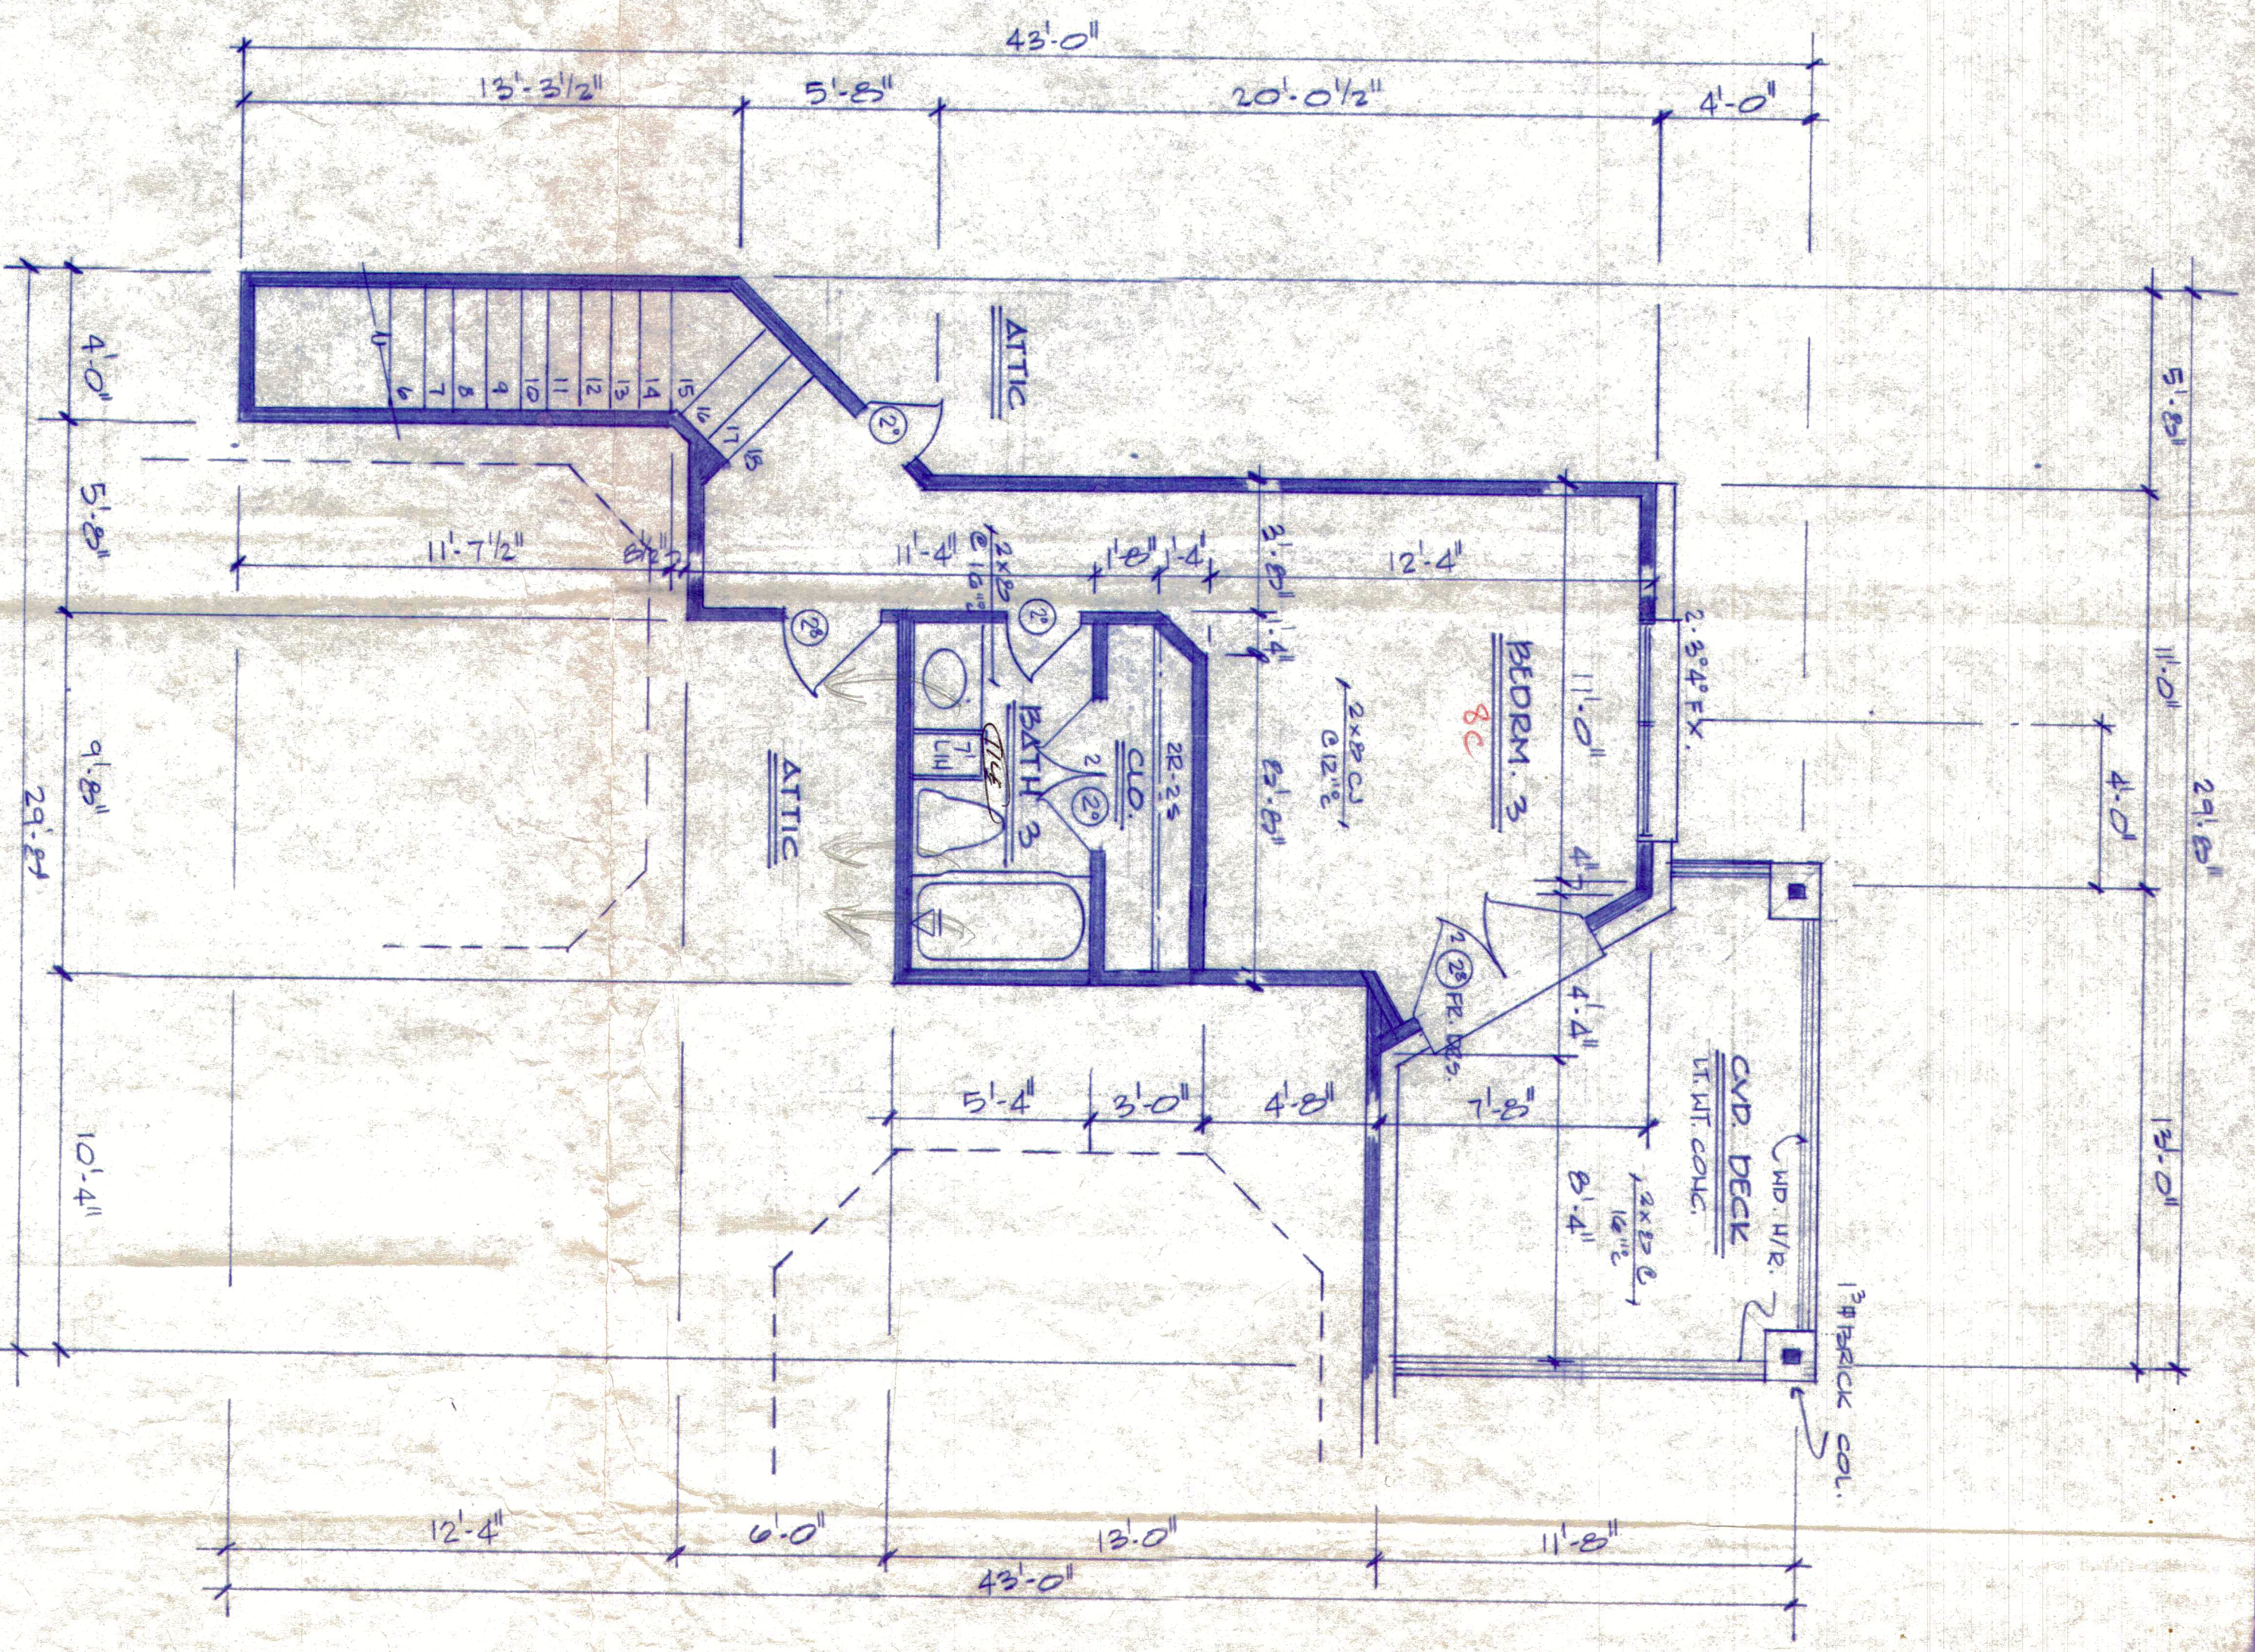

AREAS:

1st FLOOR	2671 SF
2nd FLOOR	954 SF
TOTAL LIVING	3625 SF
TOTAL GARAGE	721 SF
TOTAL 1ST & 2ND FLOOR	4346 SF

TRICIA SULLIVAN
DESIGNER
25053 MATSON RANCH ROAD
MONTGOMERY, TX 77358

SHEILDON RESIDENCE

SCALE: 1/4" = 1'-0"
DATE: 4-5-99
DRAWN BY: PMS

FLOOR PLANS

These plans are owned by Patricia Sullivan and may not be reproduced without her permission. To do so violates copyright laws. Builders are notified that they have purchased the one time right to construct this structure on the property whose legal description appears on the plat. This set of drawings is for the use of the contractor and is not to be used for any other purpose. No other rights are granted. Some builders may have been granted exclusive right to reproduce plans for future construction.