

No.	DATE	REVISIONS

PROJECT TITLE


**STRUCTURAL DRAWINGS
FOR THE
PROPOSED RESIDENCE
LOCATED AT
1605 SABINE STREET.
HOUSTON TX, 77007**

SEAL

THIS DOCUMENT IS
RELEASED FOR THE
PURPOSE OF INTERIM
REVIEW ONLY UNDER
THE AUTHORITY OF
MADHAVI TALLURI, P.E.
#113329
(NOT for regulatory
approval, permitting and/or
construction)

DATE: 5/7/2021

GENERAL NOTES:

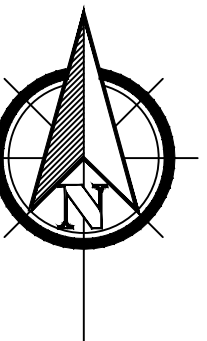

CTG Project Number: 21-031

Drawn By: S.K

Checked By: T.M

Scale: 1"=20'

File Path:


\\ctg\proj\2021\05\2021 commercial\21031 1605 sabine
#1\ctg\civil\y_base - sabine-conceptual

SHEET TITLE:

**CONCEPTUAL
SITE PLAN-OPTION-1**

SHEET NUMBER:

C-1.0

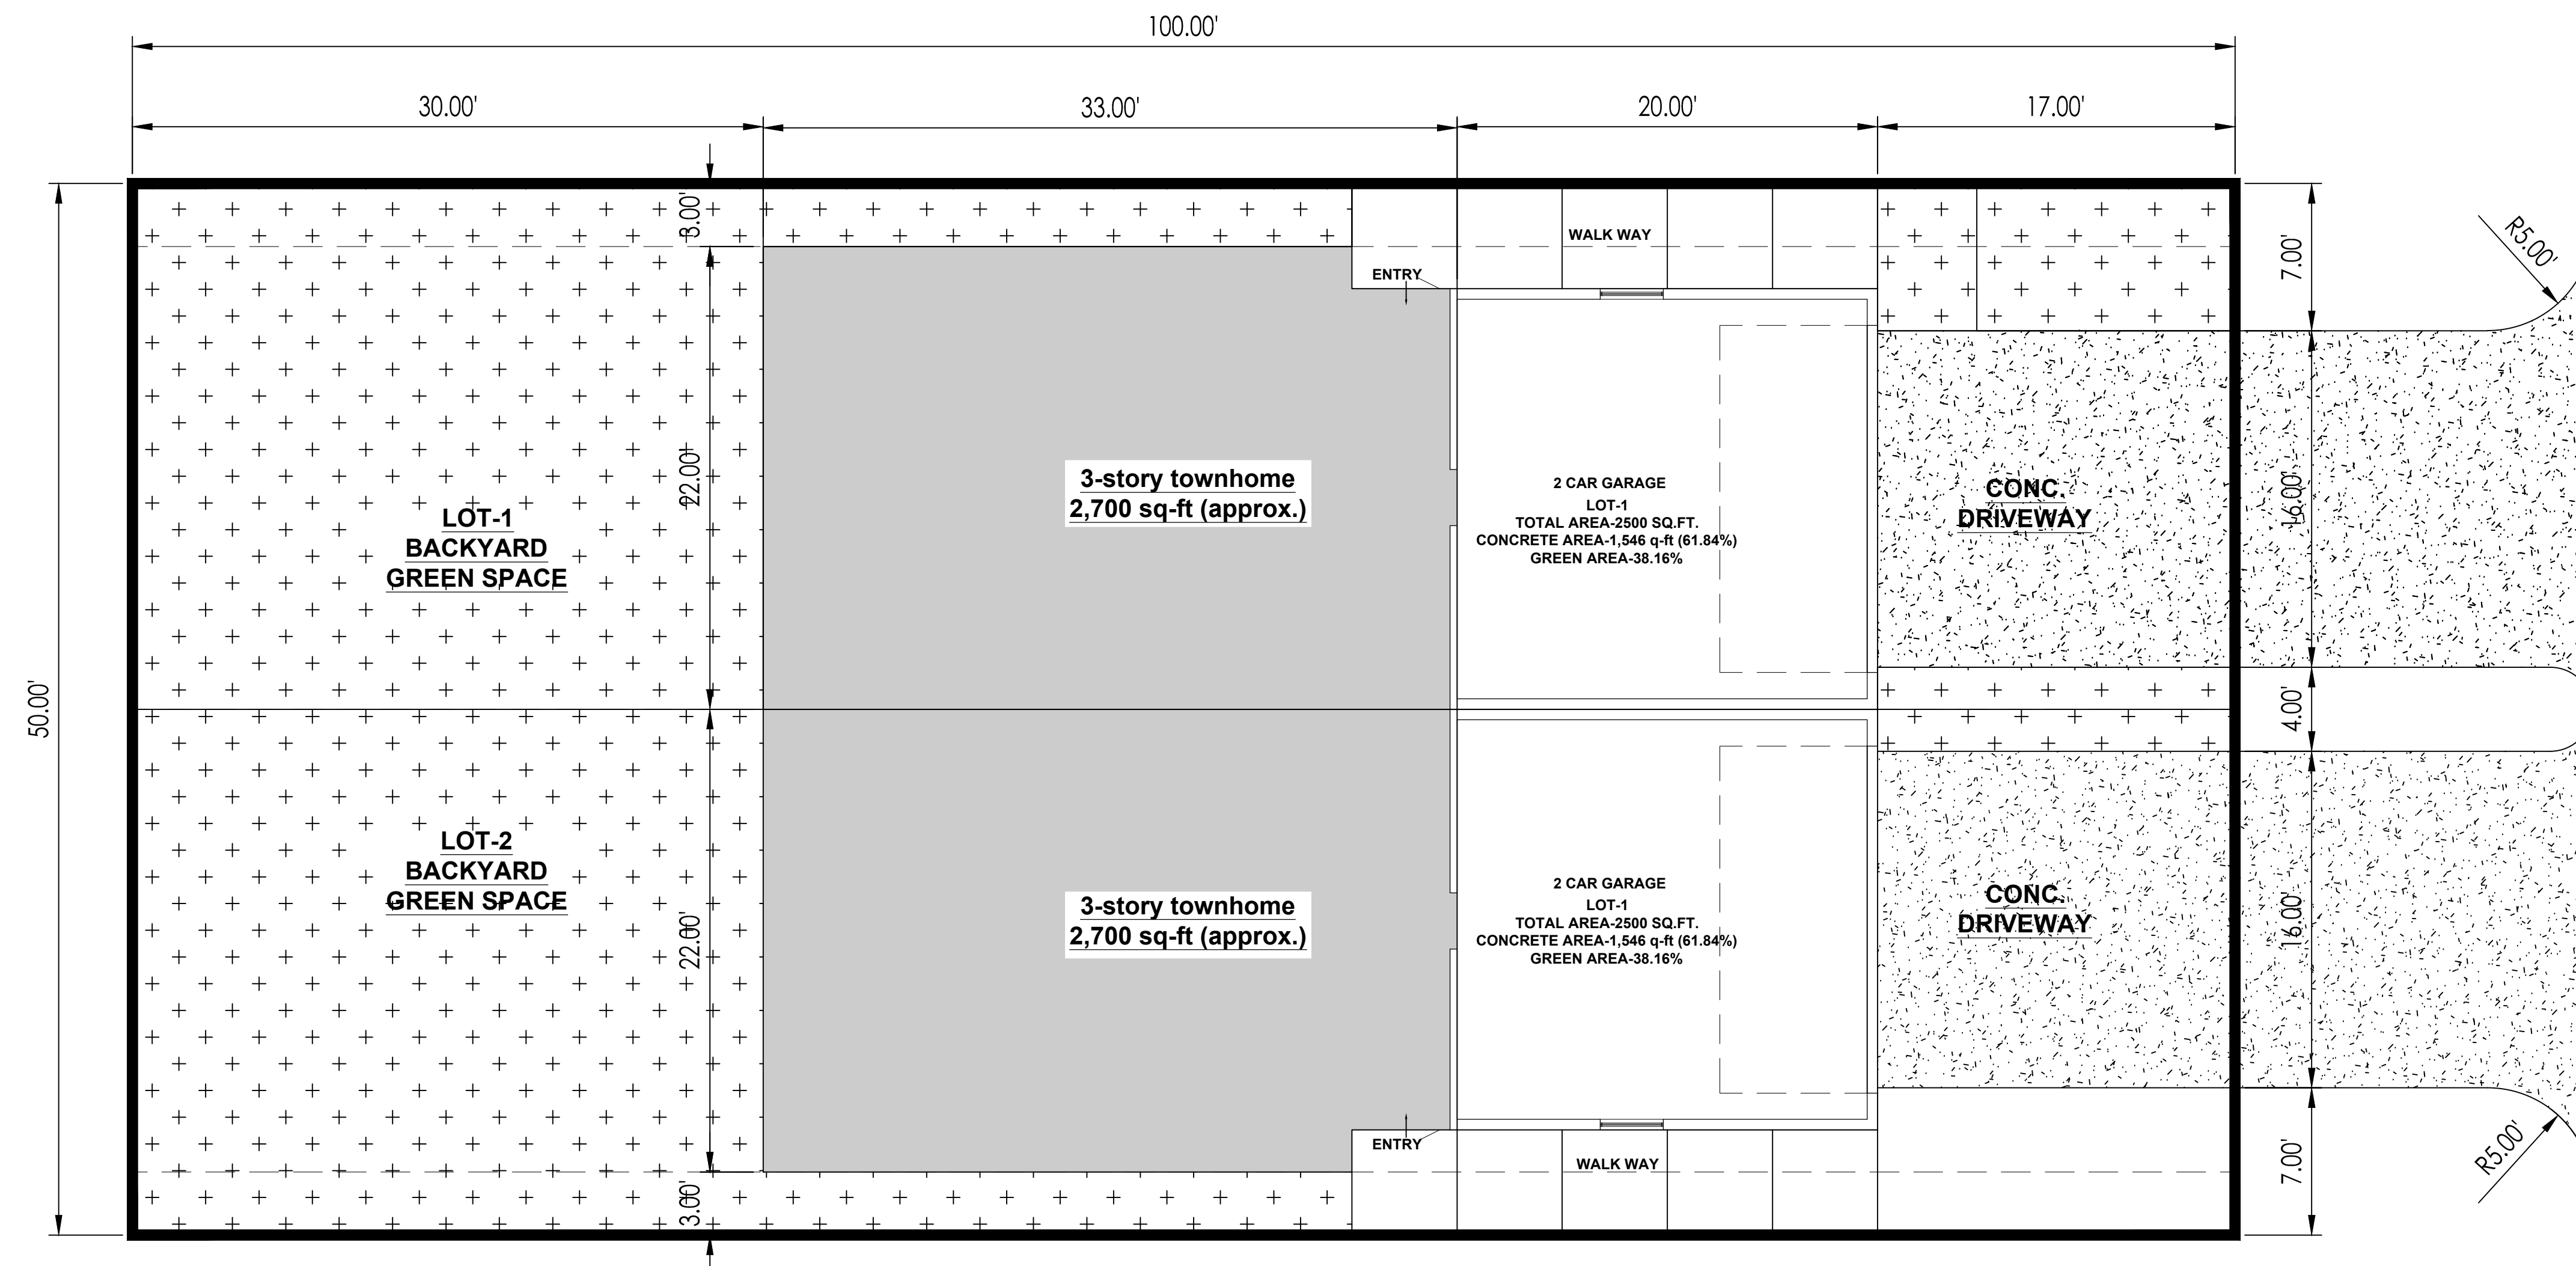

SABINE ST