
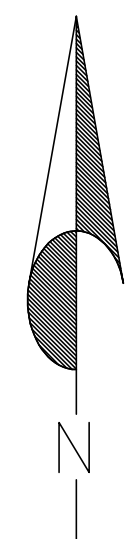


**Robert Samen Architects**  
 HOUSTON, TEXAS 77027 • TELEPHONE (713) 622-8010  
 3000 WESLAYAN, SUITE #352

Le Blanc Residence  
 815 North 2nd Street  
 Bellaire, TX 77401

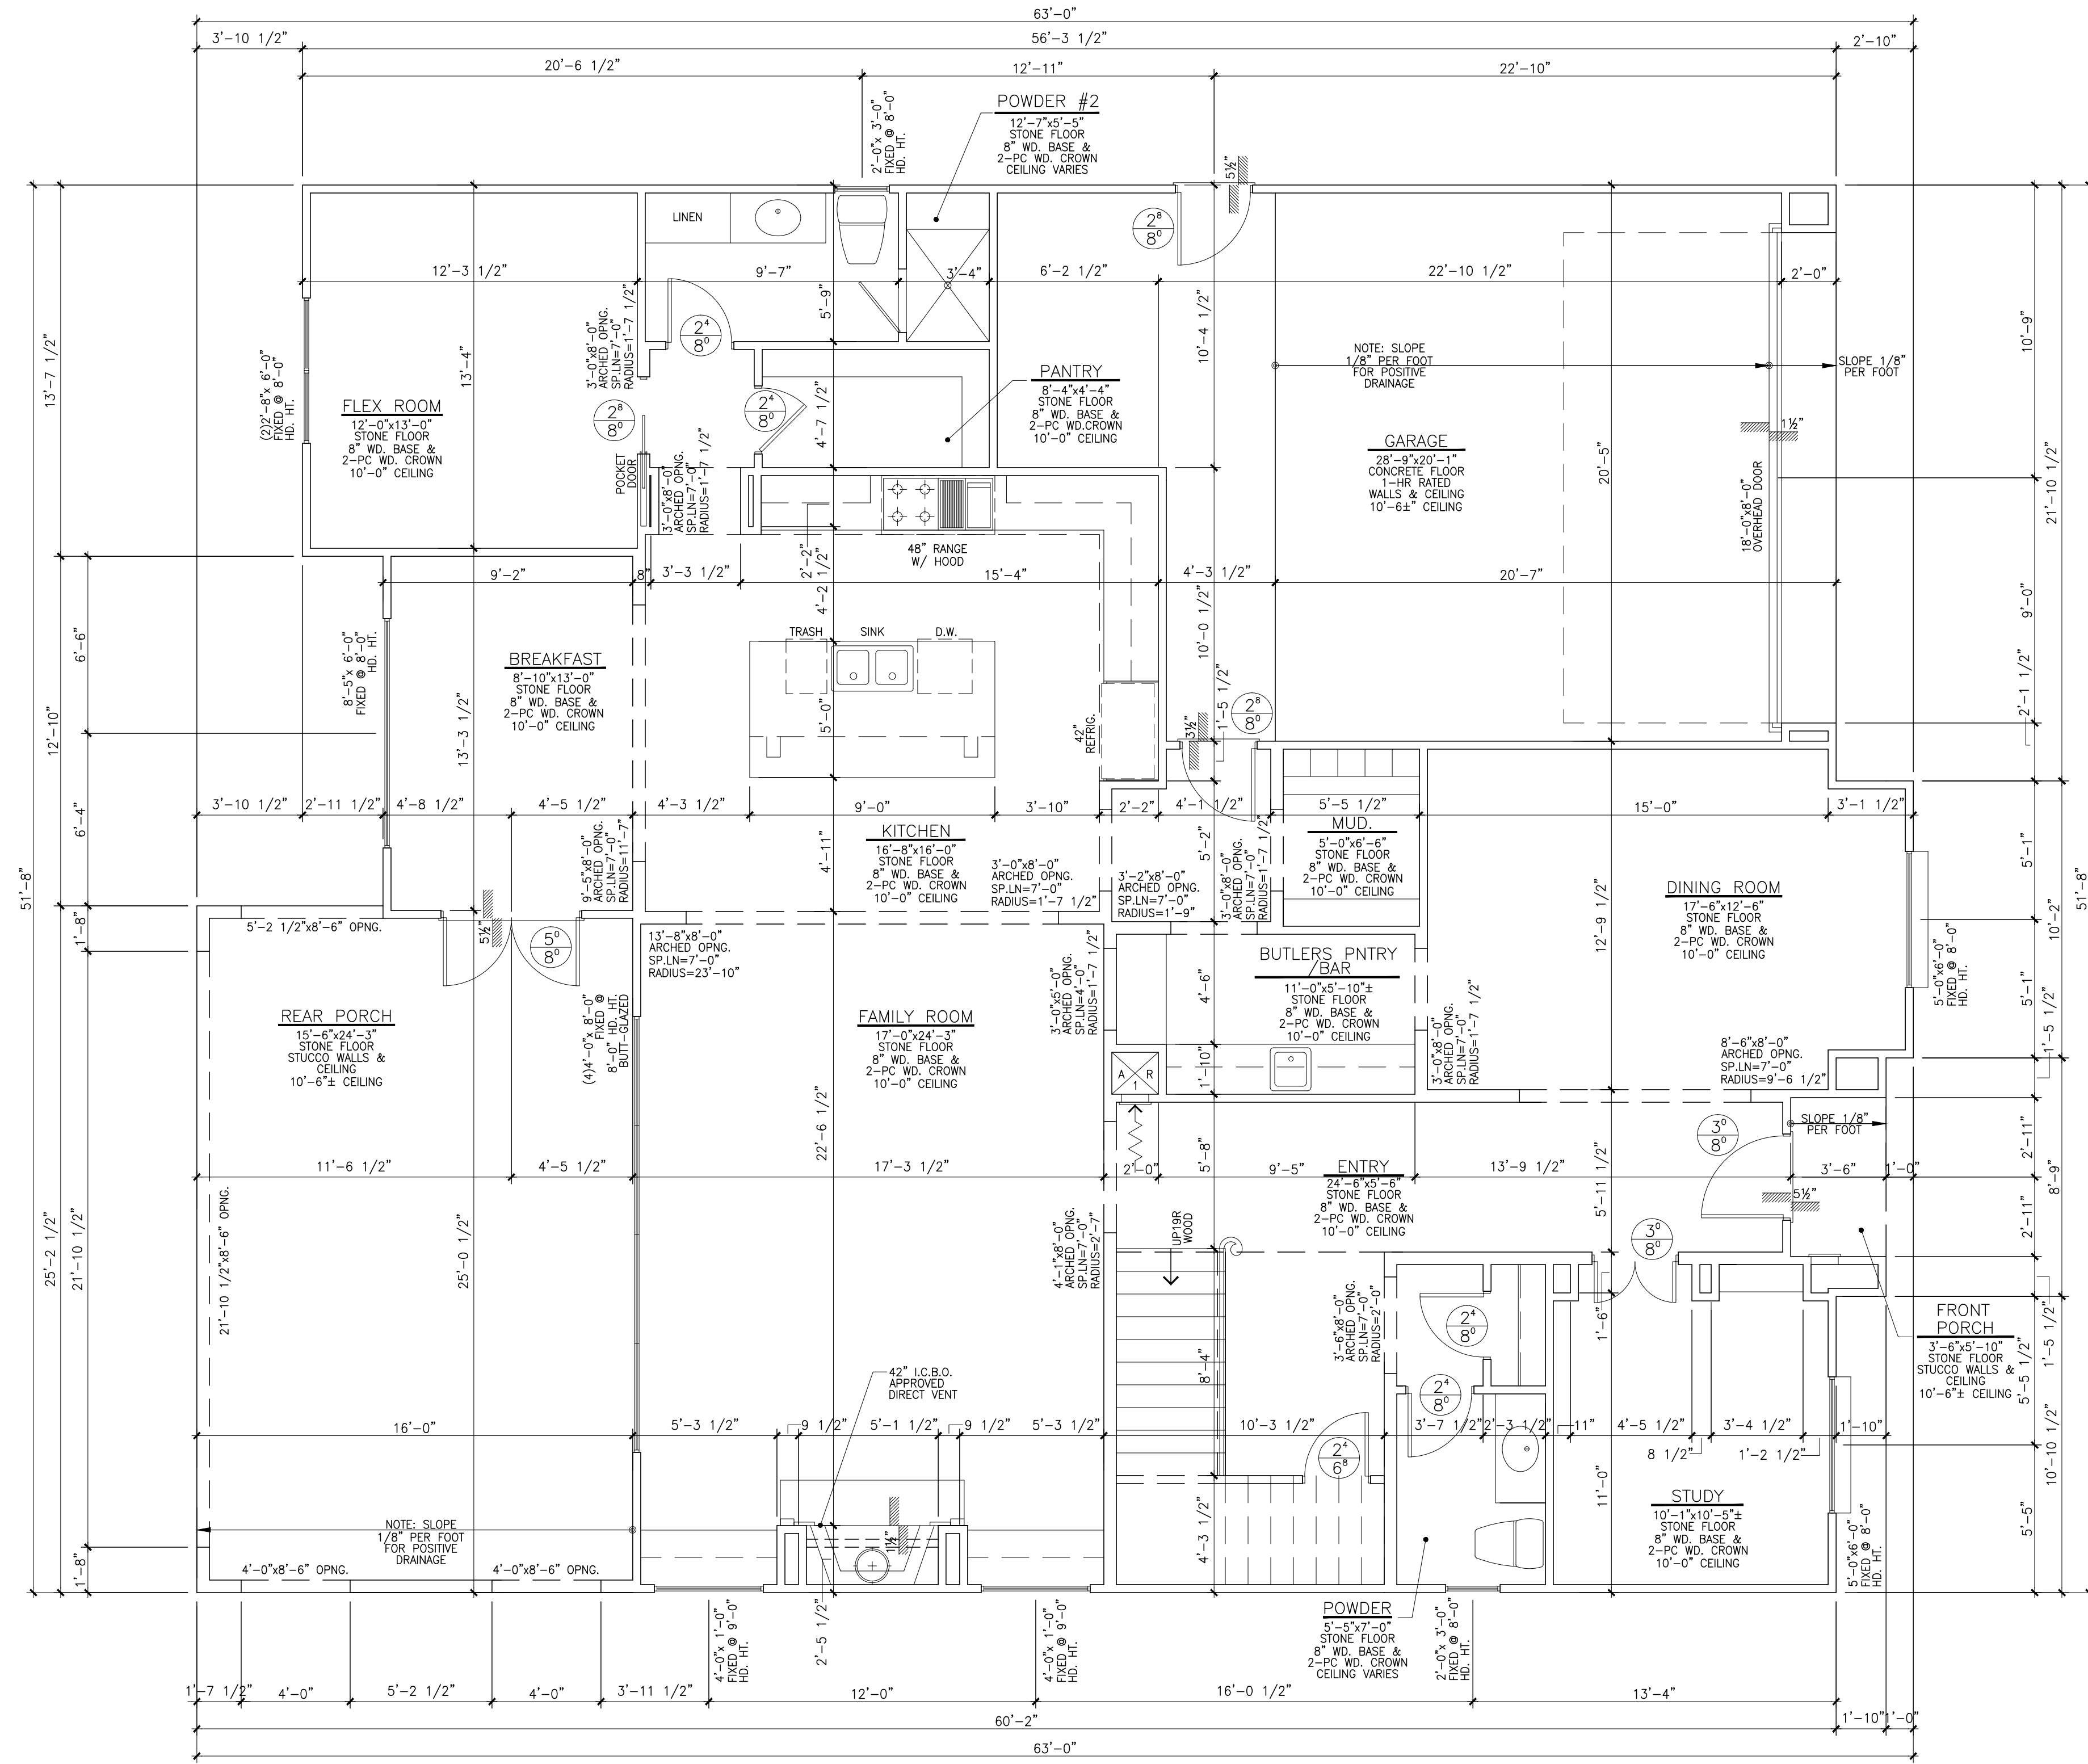

**1 FIRST FLOOR PLAN**  
 A101 SCALE: 1/4" = 1'-0"

SQUARE FOOTAGE AREAS	
FIRST FLOOR AREA:	2,027 SQ.FT.
SECOND FLOOR AREA:	2,428 SQ.FT.
TOTAL LIVING AREA:	4,455 SQ.FT.
FIRST FL. PORCH AREA:	420 SQ.FT.
GARAGE AREA:	566 SQ.FT.

REVISION  
 SHEET NO. February 05, 2016  
 ISSUE

**A101**




**Robert Samen Architects**  
 3000 WESLAYAN, SUITE #352 HOUSTON, TEXAS 77027 \* TELEPHONE (713) 622-9010

Le Blanc Residence  
 815 North 2nd Street  
 Bellaire, TX 77401

SHEET NO. February 05, 2016  
 ISSUE

**A102**

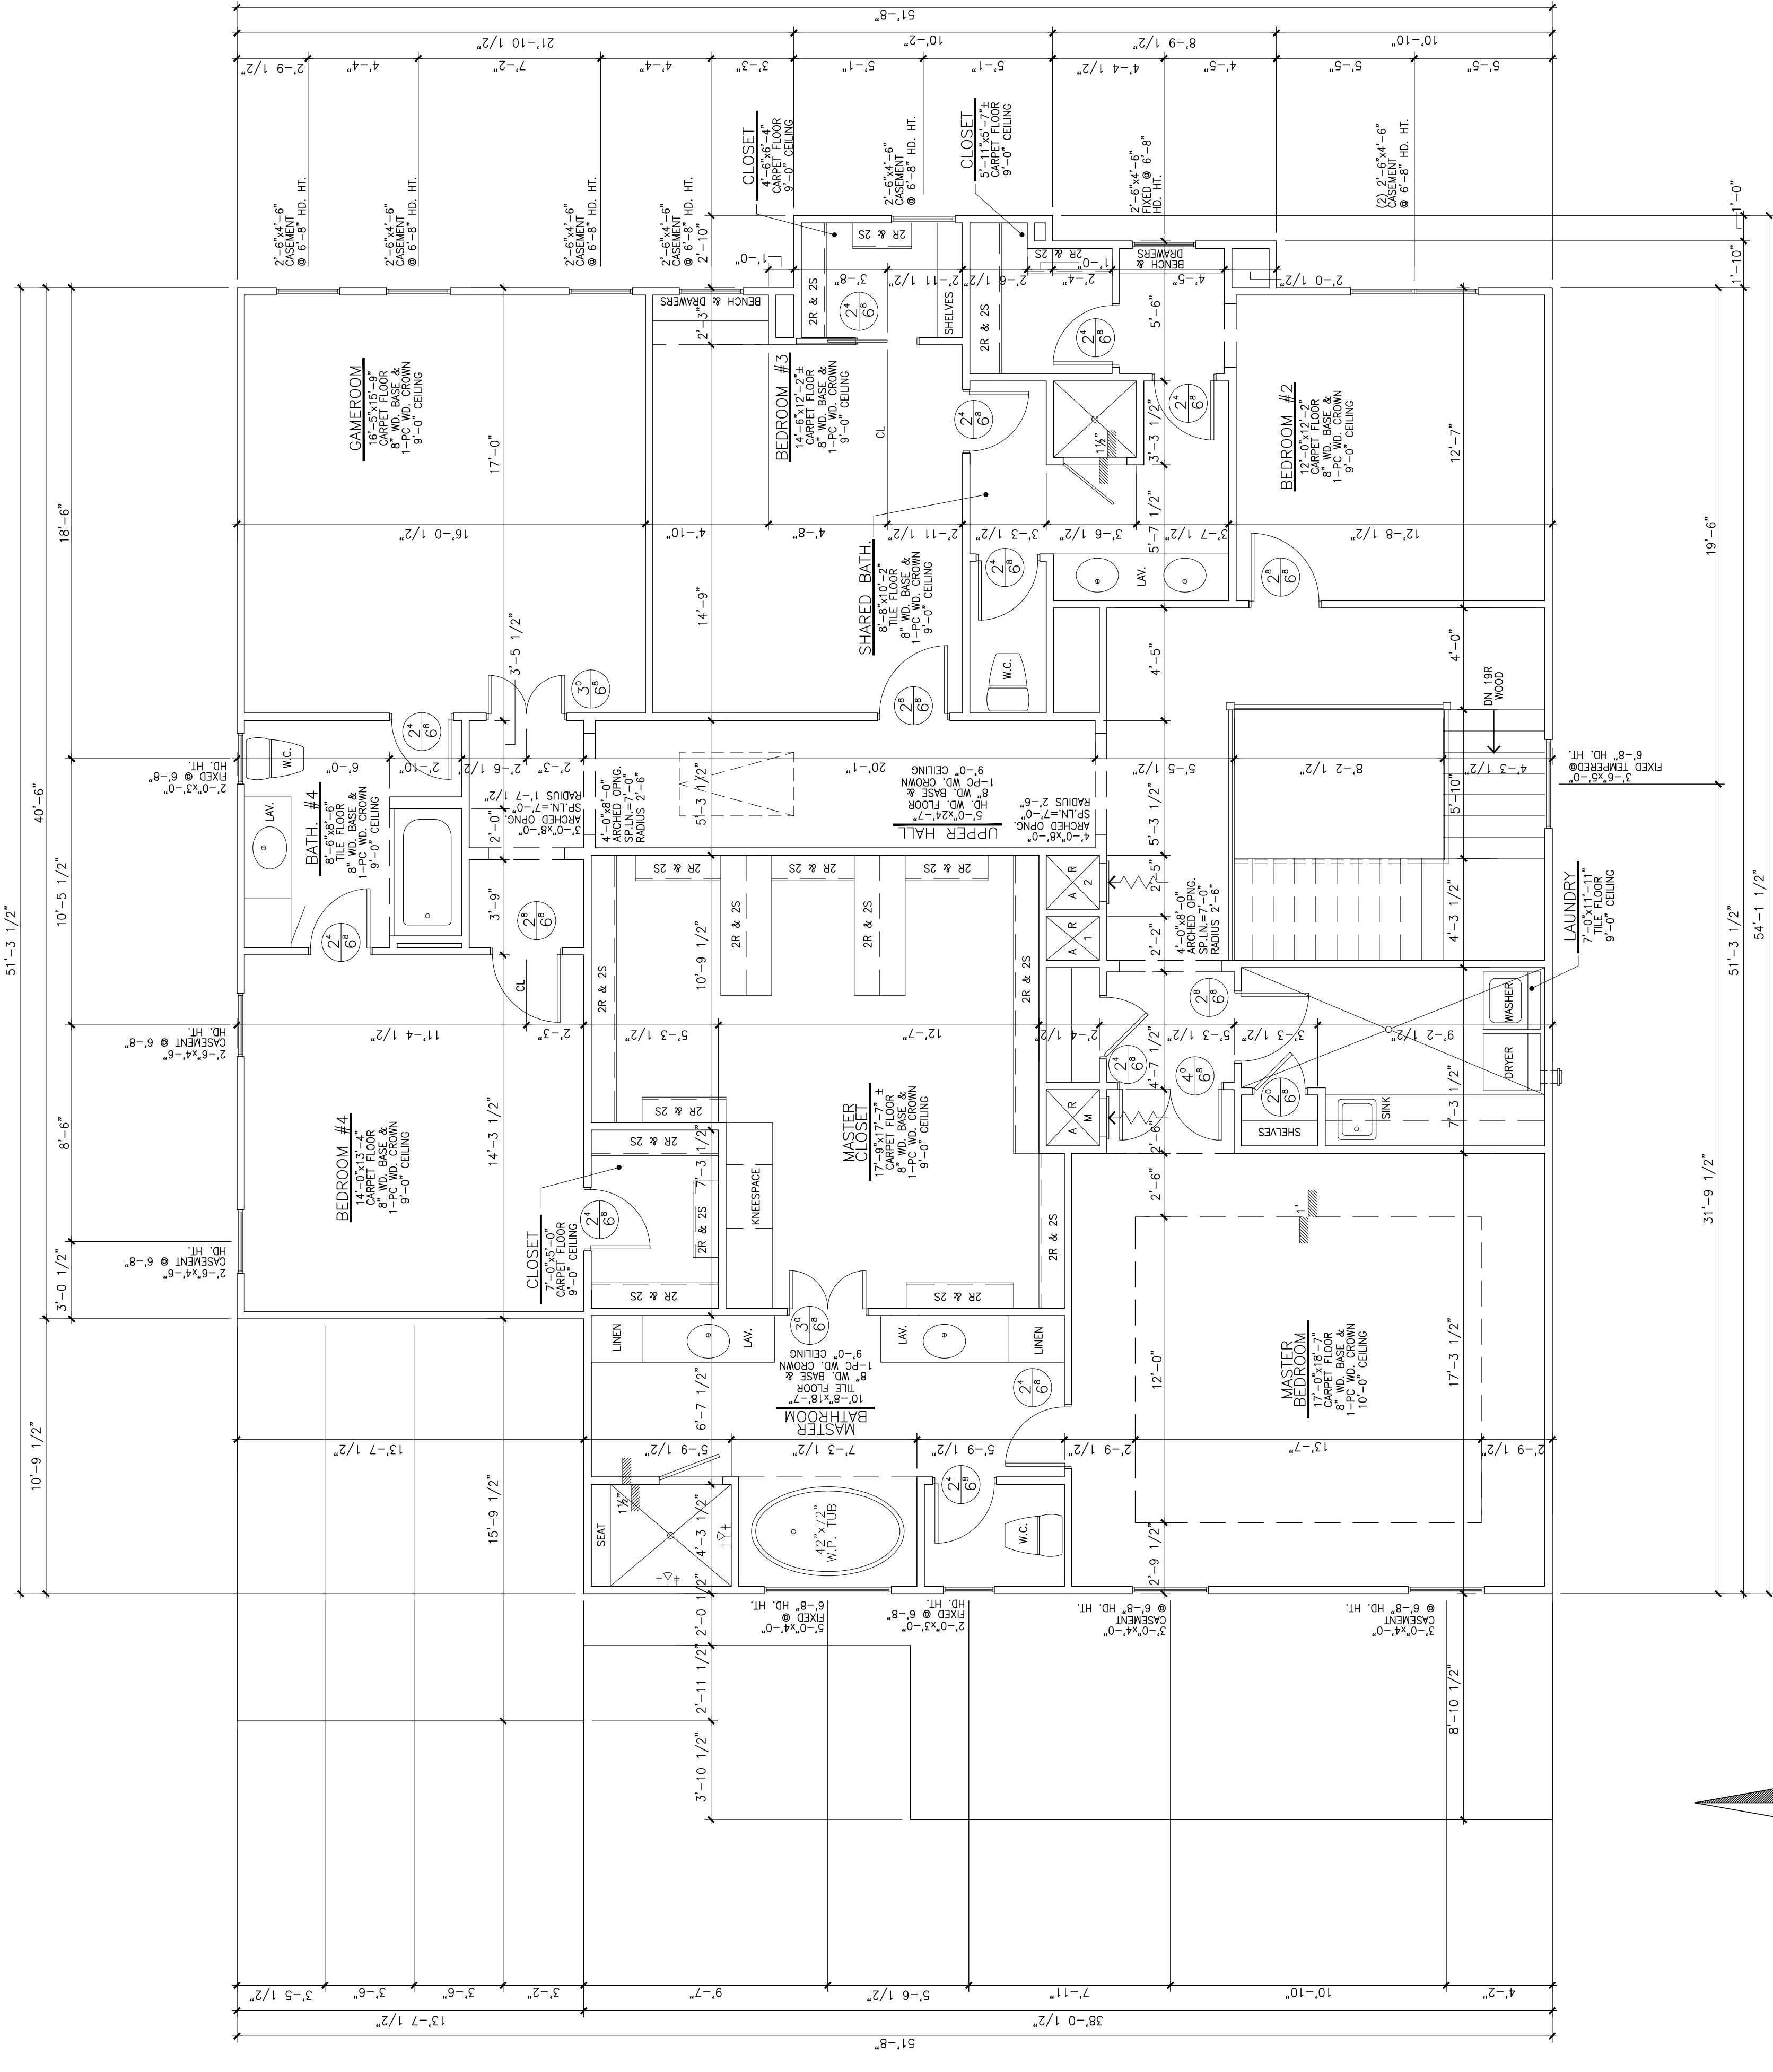

**1 SECOND FLOOR PLAN**  
 A102 SCALE: 1/4" = 1'-0"

