


CLASS 'B' SHINGLES
 9/12 & 1 1/2 PITCH
 HARDI SIDING ALL
 AROUND

GUTTERS ALL AROUND

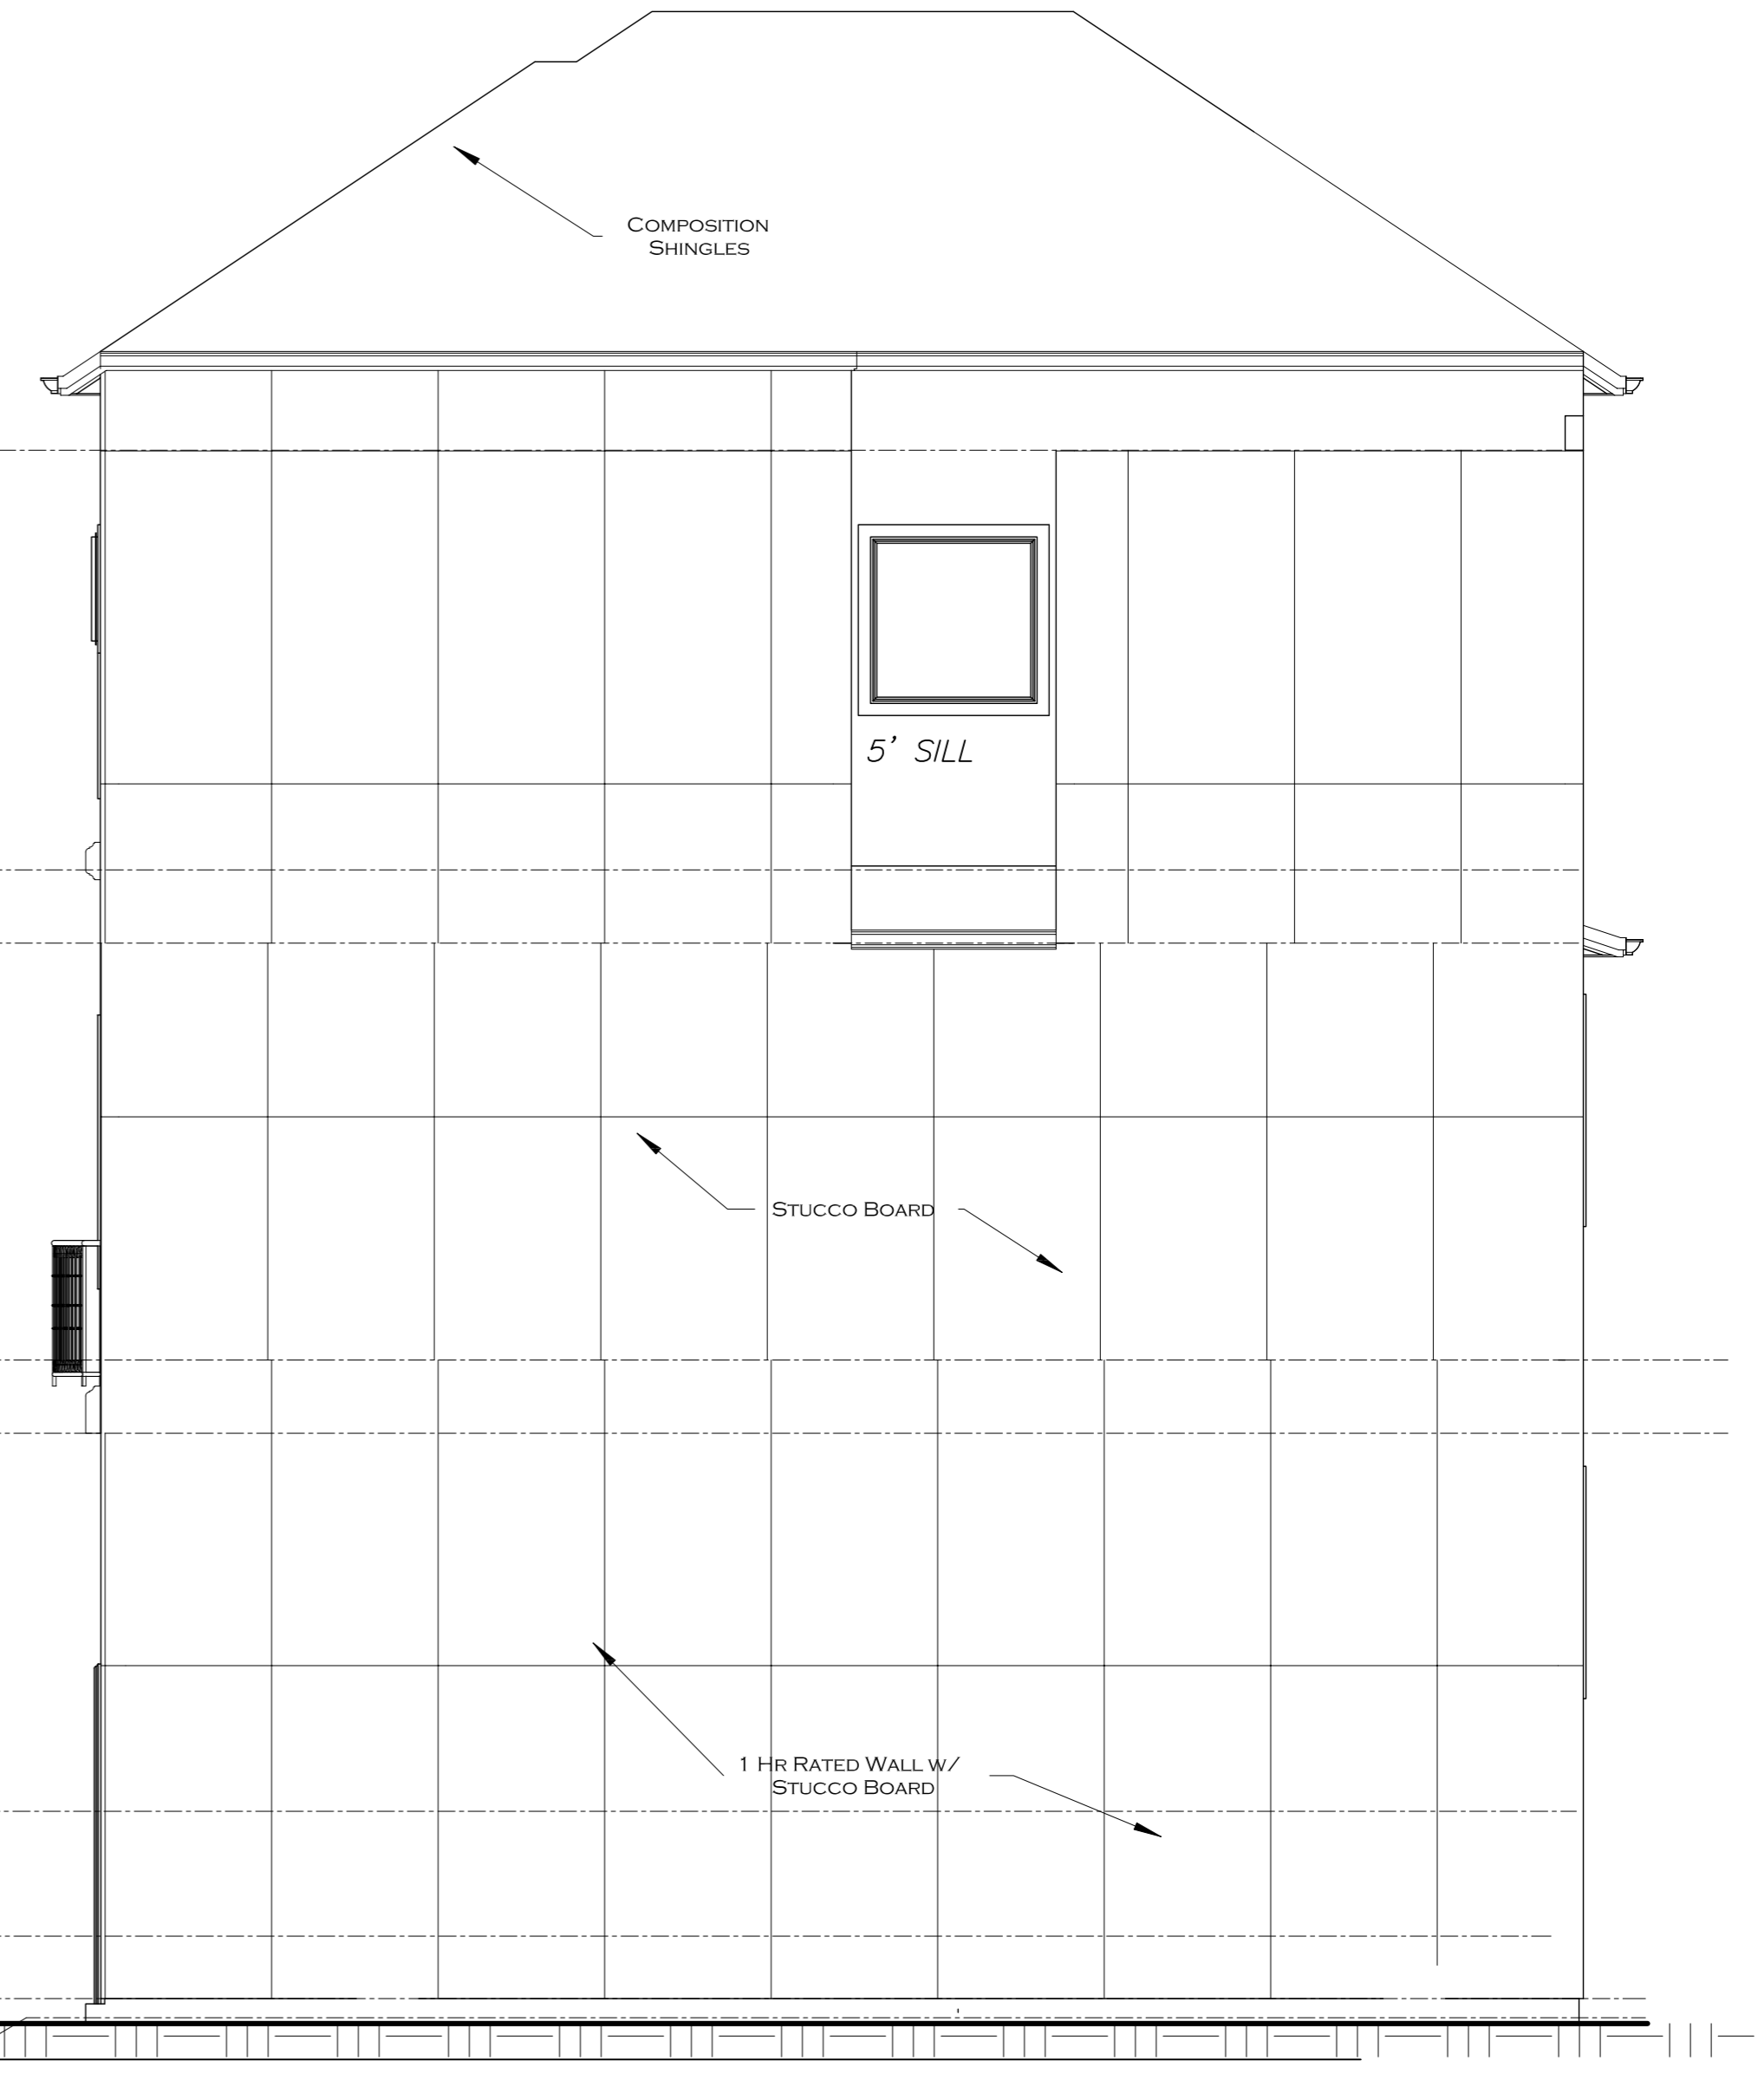


FRONT ELEVATION

SCALE: 1/4" = 1'-0"

RIGHT ELEVATION

SCALE: 1/4" = 1'-0"

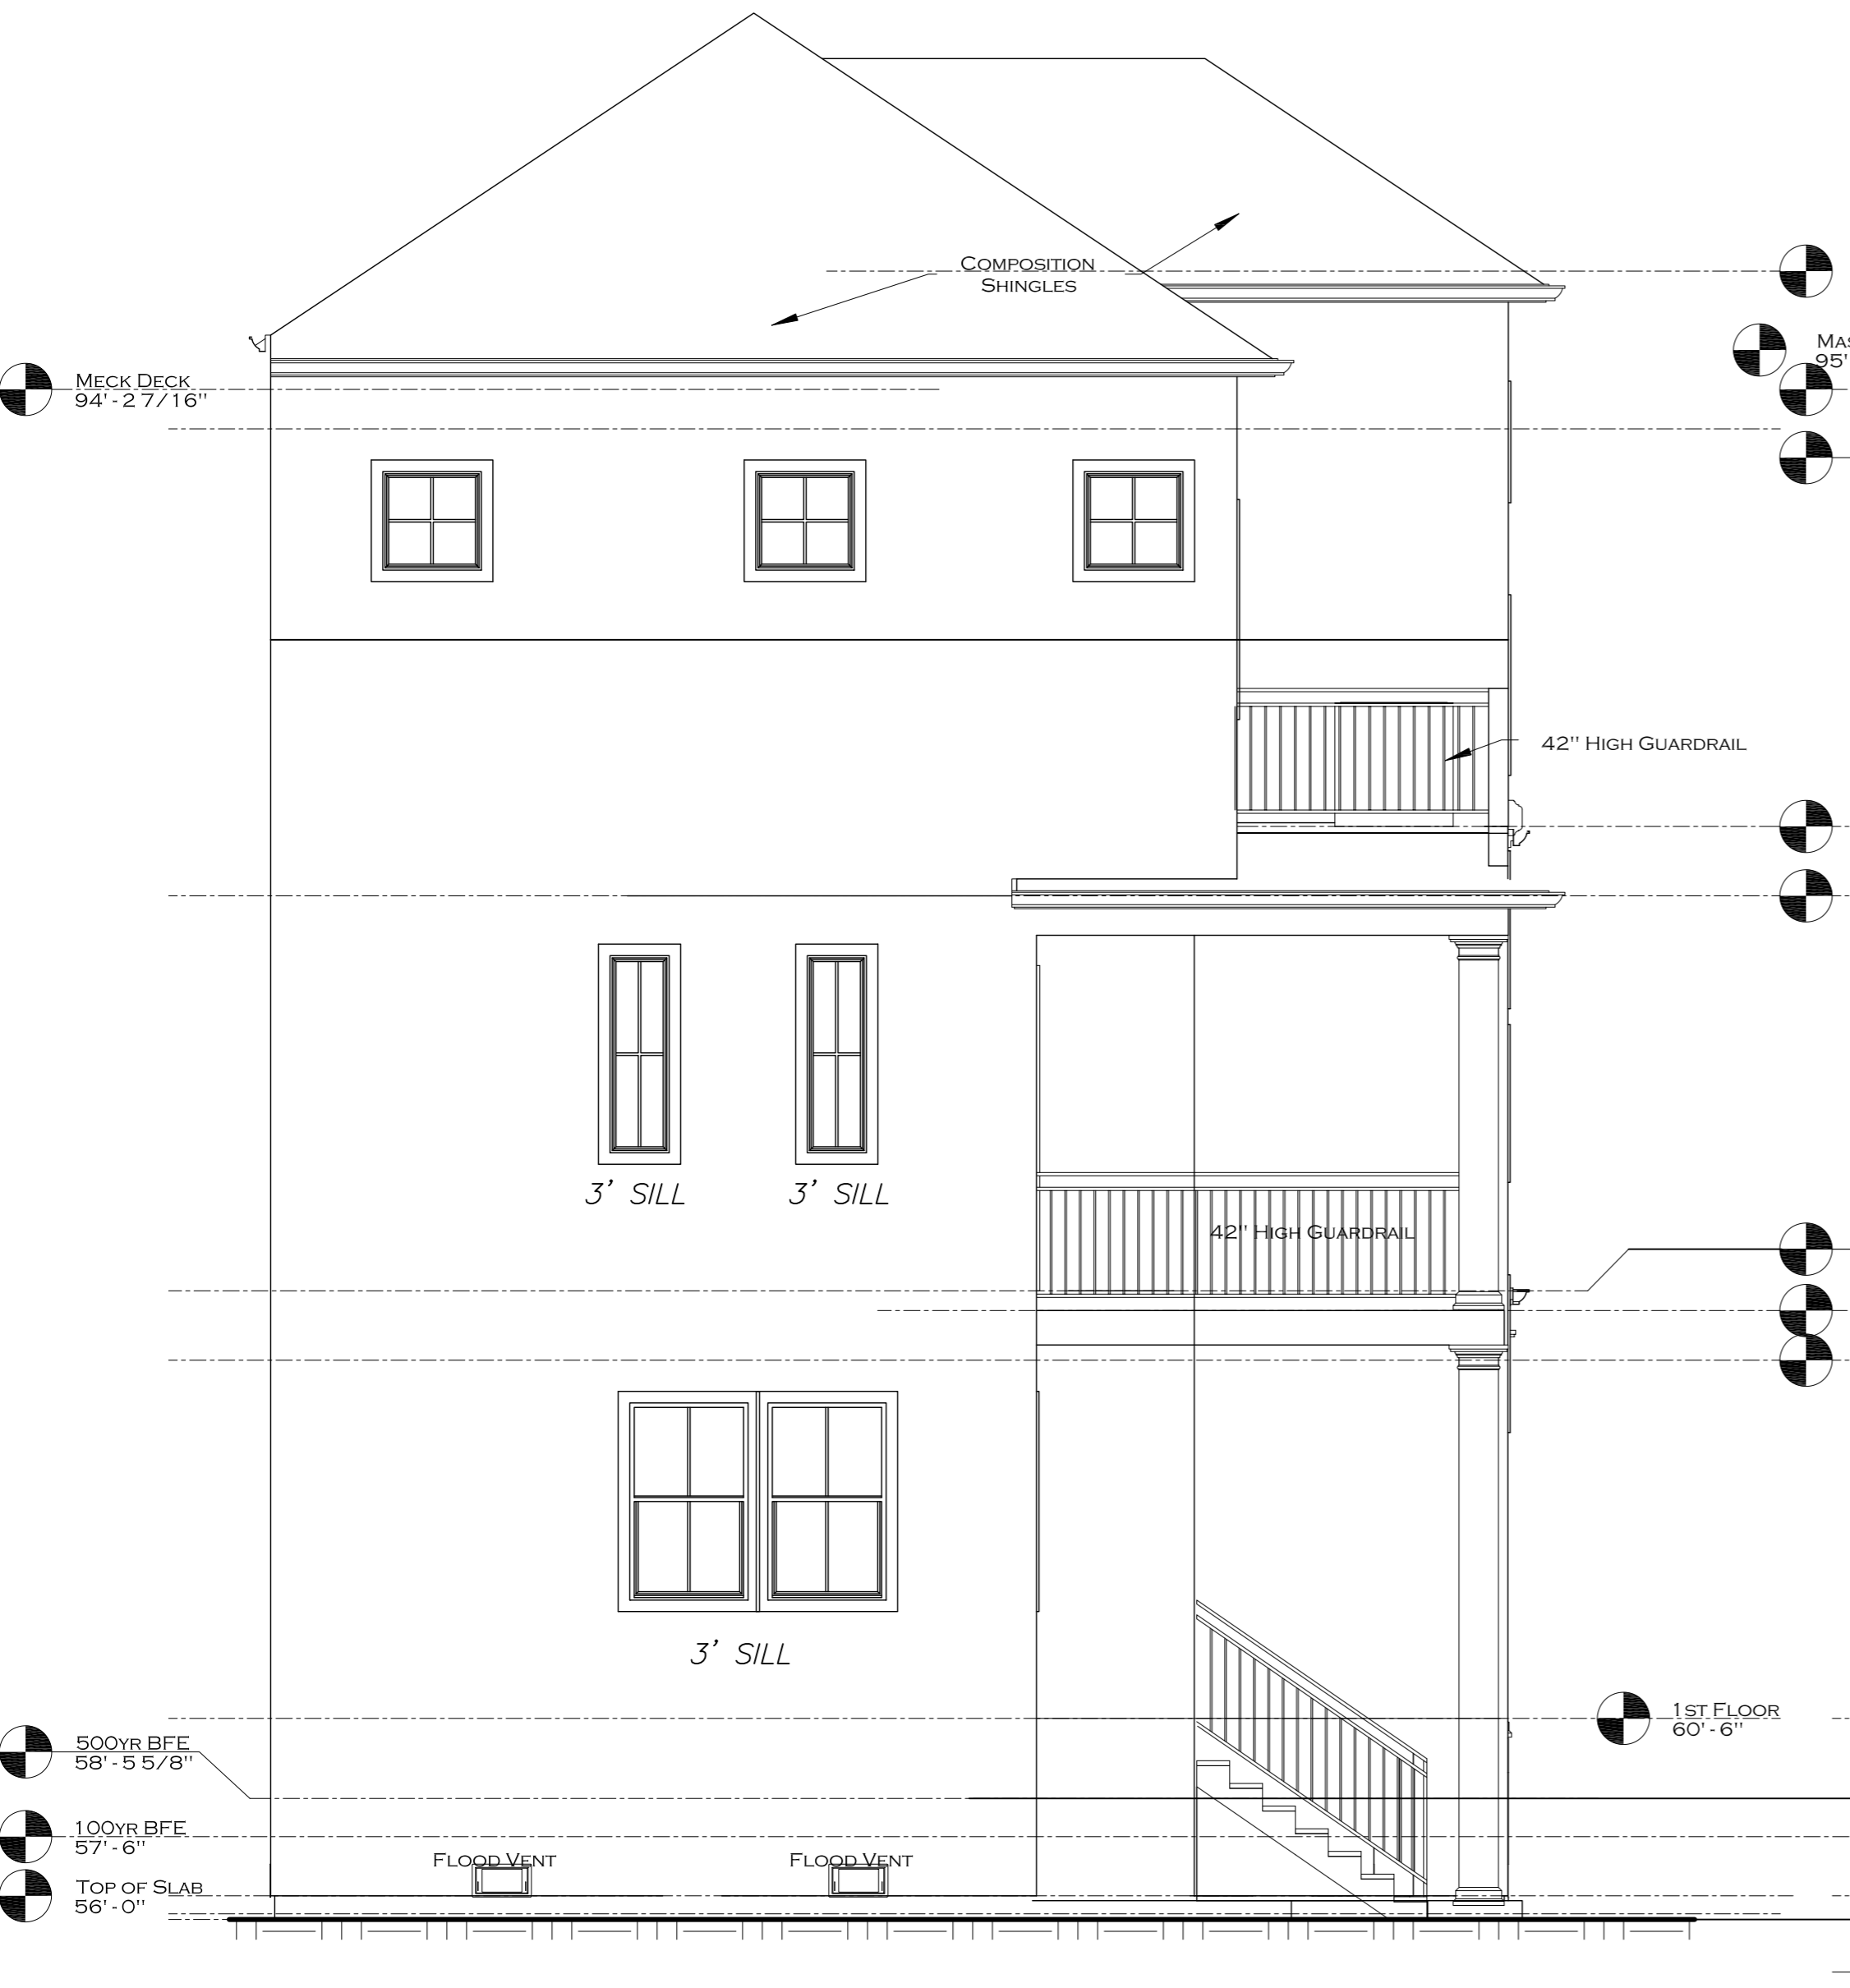

REAR ELEVATION

SCALE: 1/4" = 1'-0"

LEFT ELEVATION

SCALE: 1/4" = 1'-0"

1421 D W23rd

JOB NO.	
20-011	
DATE	REV.
09-20-20	0
10-17-20	1
10-23-20	2

ANC HOMES

© COPY RIGHT

ELEVATIONS

SHEET
A1