


SCALE: 3/8" = 1'-0"

notes
 ALL WINDOWS AND INTERIOR OPENING
 HEADER HEIGHTS TO BE 6'-10" UNLESS
 OTHERWISE NOTED. (EXCEPT AT DOORS AND
 CASED OPENINGS)
 BEDROOM WINDOW SILLS TO BE
 MAXIMUM 44" ABOVE FLOOR.
 FRAMER TO PROVIDE CABINET NAILERS
 AS REQUIRED BY CABINET LAYOUT.
 WATER HEATER IN ATTIC UNLESS
 SHOWN ELSEWHERE ON PLANS.
 8' CLGS. UNLESS OTHERWISE NOTED.

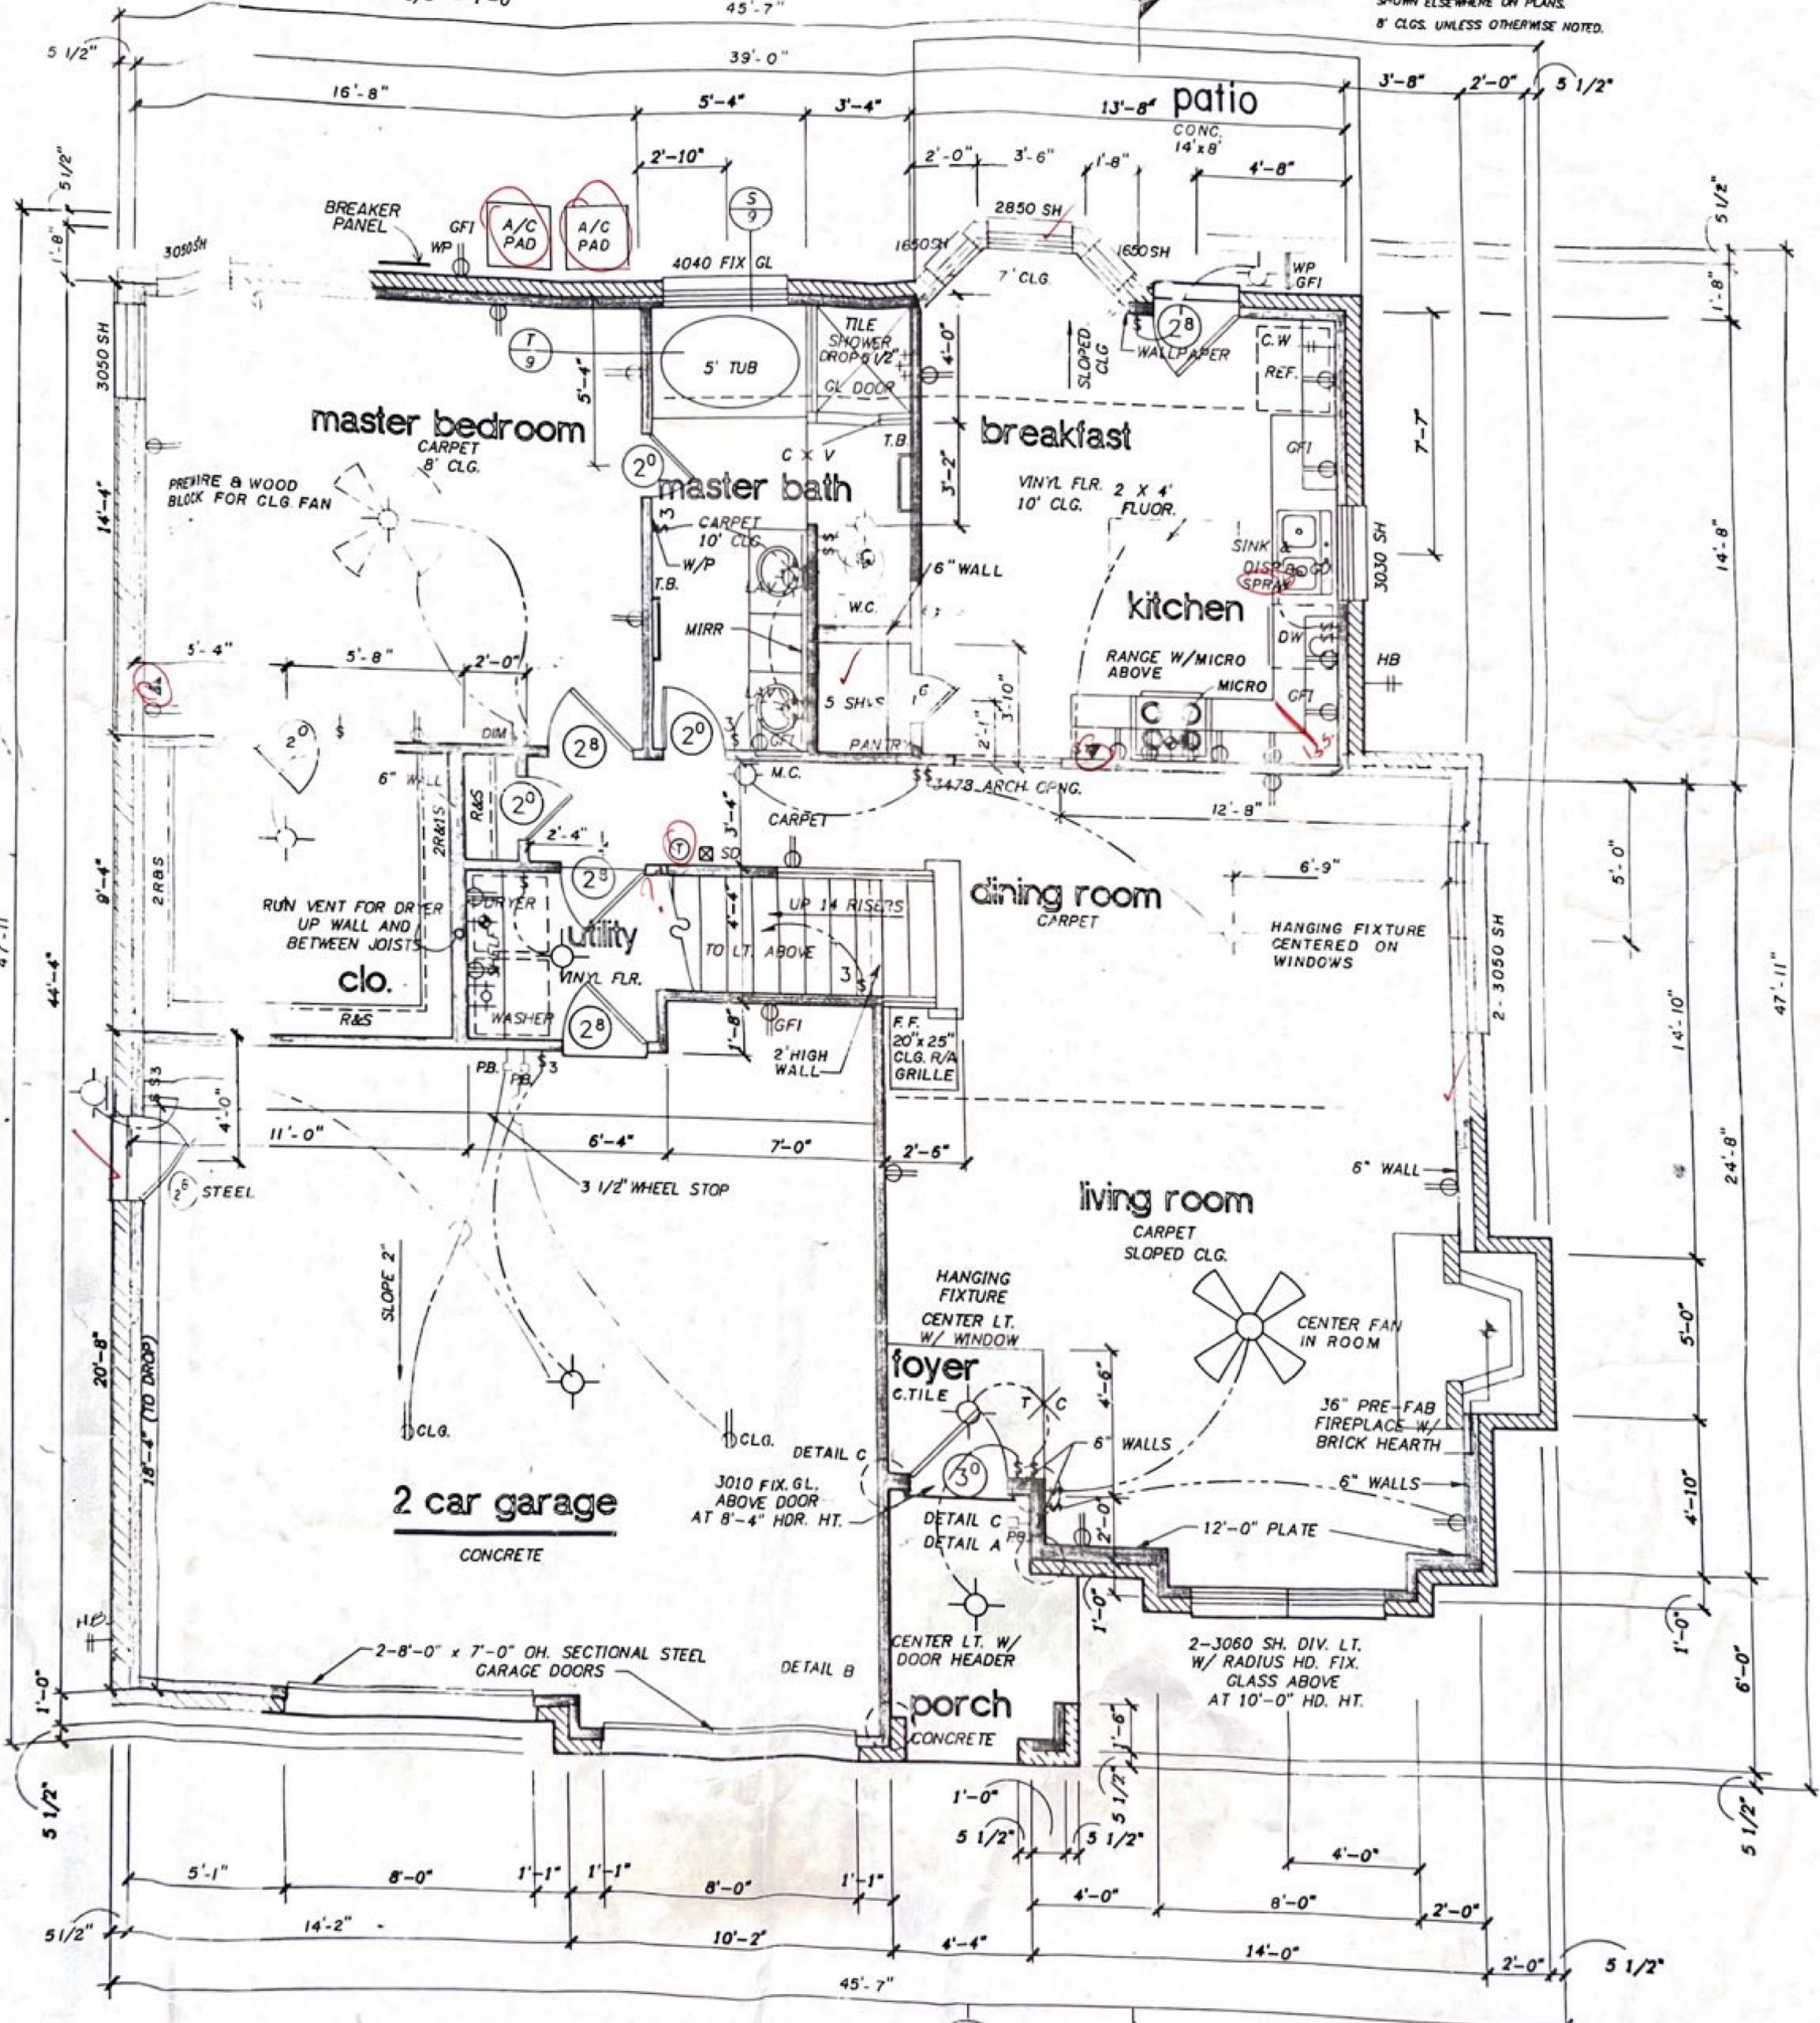

first floor plan-4896-el

SCALE: 1/4" = 1'-0"