


taylor morrison
Homes Inspired by You

Texas Four
★★★★
Architecture
Interiors
Landscaping
Graphics

DATE/REVISIONS		
PRELIM	ISSUED	REVISIONS
	19 JAN 11	24 MAR 11
		09 JUN 11
		27 APR 12

Subdivision/Jurisdiction

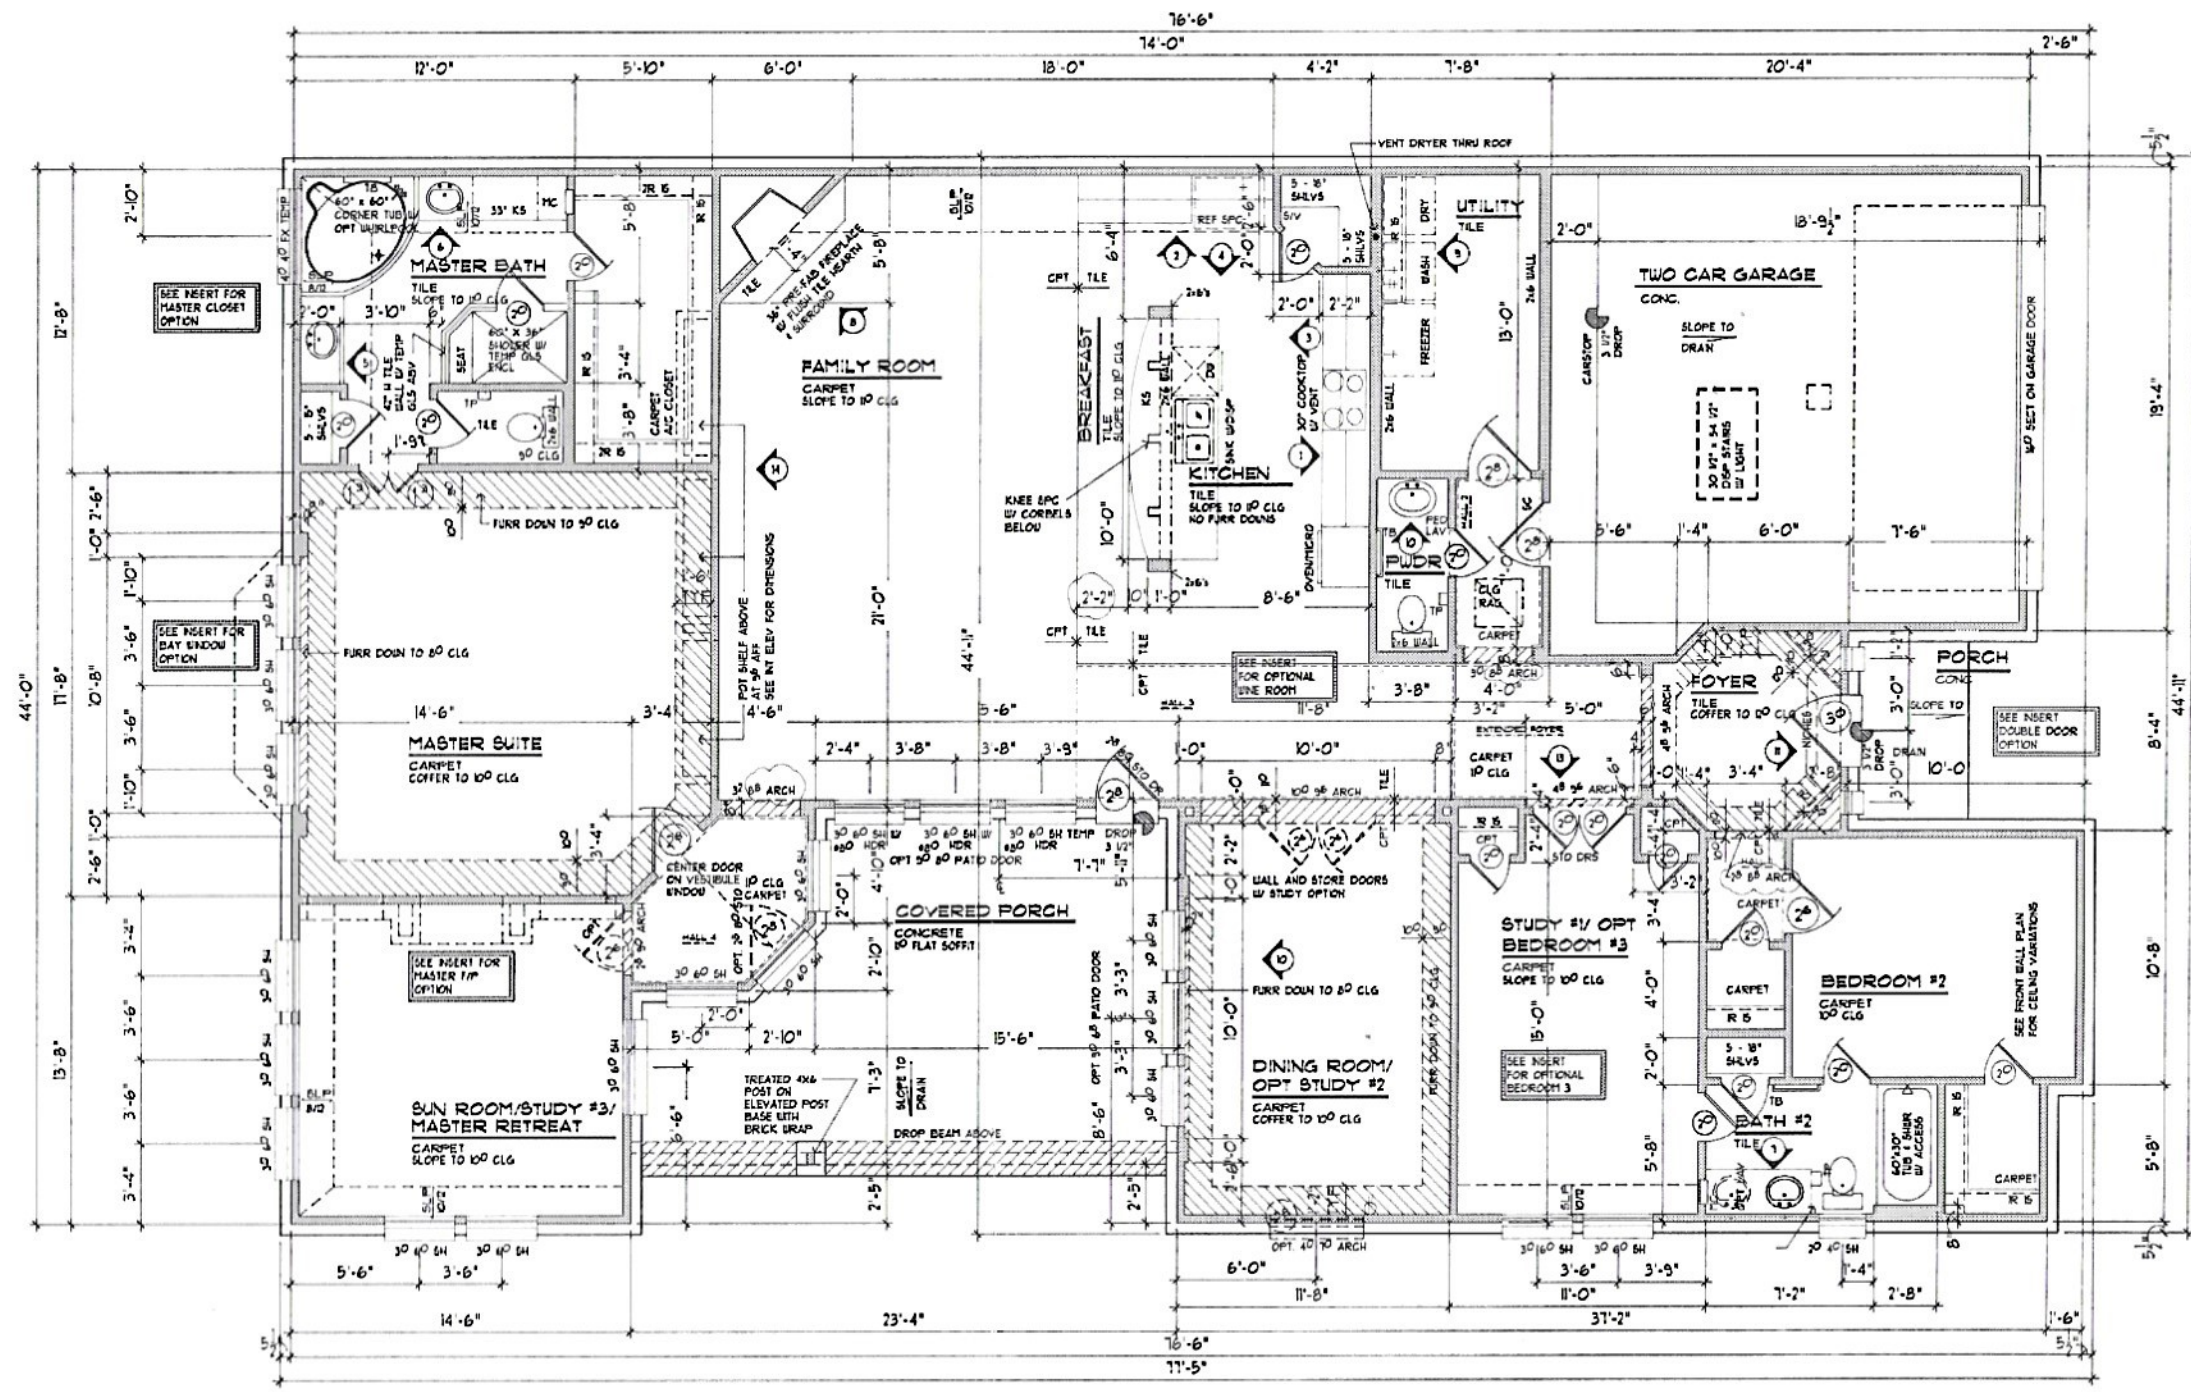

FRONT OF HOUSE

NOTE:
REFER TO FRONT ELEVATION SHEET FOR FRONT WALL & FOUNDATION VARIATIONS SUCH AS WINDOWS, DOORS, PORCHES, ETC.

FLOOR PLAN

SCALE: 1/8" = 1'-0"
30 NOM / 5'-1 1/8" ACTUAL / PLT HT TYP UNO
78 WINDOW HEADER HEIGHT TYP ENO
FRAME AND BRACE TO MEET LOCAL CODES
TRIPLE SLID HW JAMBS ALL EXTERIOR DOORS
PROVIDE AND LOCATE HOSE RIBBS
LOCATE WATER HEATER IN ATTIC OVER LOAD BEARING PARTITION W/ PAN 1 DRAIN TO OUTSIDE
SEE TYPICAL DTL SHEET FOR ADDITIONAL NOTES
PRE-WIRE FOR SECURITY SYSTEM
60 DOORS TYPICAL

NOTE: ADD 75 SQ FT # MASTER BAY ENDW

TABULATIONS (GENERIC SLAB 3200)

	'A'	'B'
TOTAL LIVING	2052	2052
FRONT PORCH	44	48
GARAGE	440	440
TOTAL SLAB	3376	3358
COVD PORCH	278	278

Title
FLOOR PLAN

Plan Number
1552592

HAWTHORNE