


ROOF PLAN
SCALE: 1/8"=1'-0"



REAR ELEVATION
SCALE: 1/4"=1'-0"

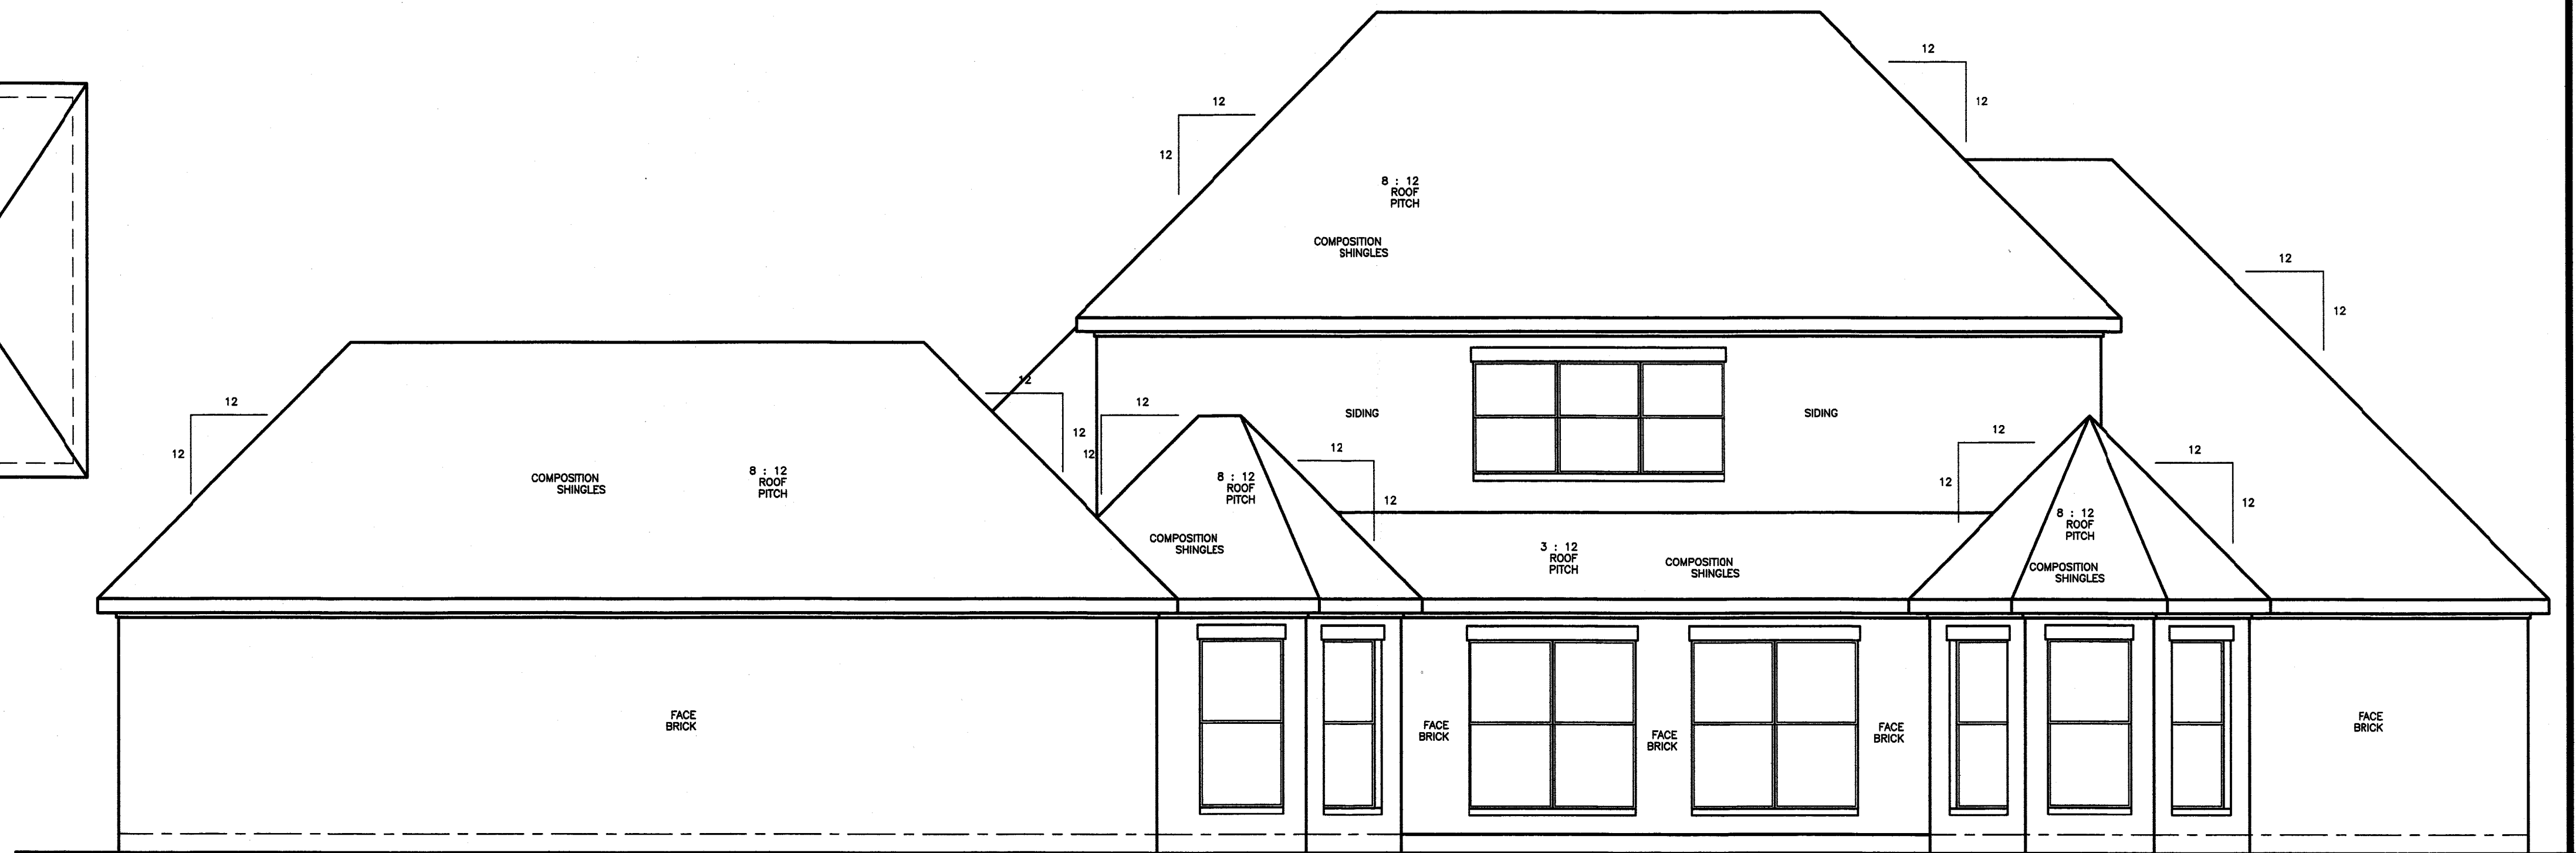

FRONT ELEVATION
SCALE: 1/4"=1'-0"

KISSINGER DRAFTING & DESIGN
MAY NOT BE HELD RESPONSIBLE
AND ASSUMES NO LIABILITY
FOR ANY HOME CONSTRUCTED
FROM THESE PLANS

DATE: FEB. 2021

SHEET
A3
OF 2

A NEW SPEC HOME BY
HOOPER CUSTOM HOMES

☆ KISSINGER DRAFTING & DESIGN ☆
3010 EAST VILLA MARIA RD.
BRYAN, TEXAS 77803 (979) 288-3848

