


FIRST FLOOR PLAN

SCALE: 1/4" = 1'-0"

FOOTAGE:

FIRST FLOOR LIVING	2129 SQ. FT.
SECOND FLOOR LIVING	1000
TOTAL LIVING AREA	3129 SQ. FT.
BASEMENT	1823
GARAGE/WORK AREA	750
PORCH	65
DECK	115
VERANDA	500

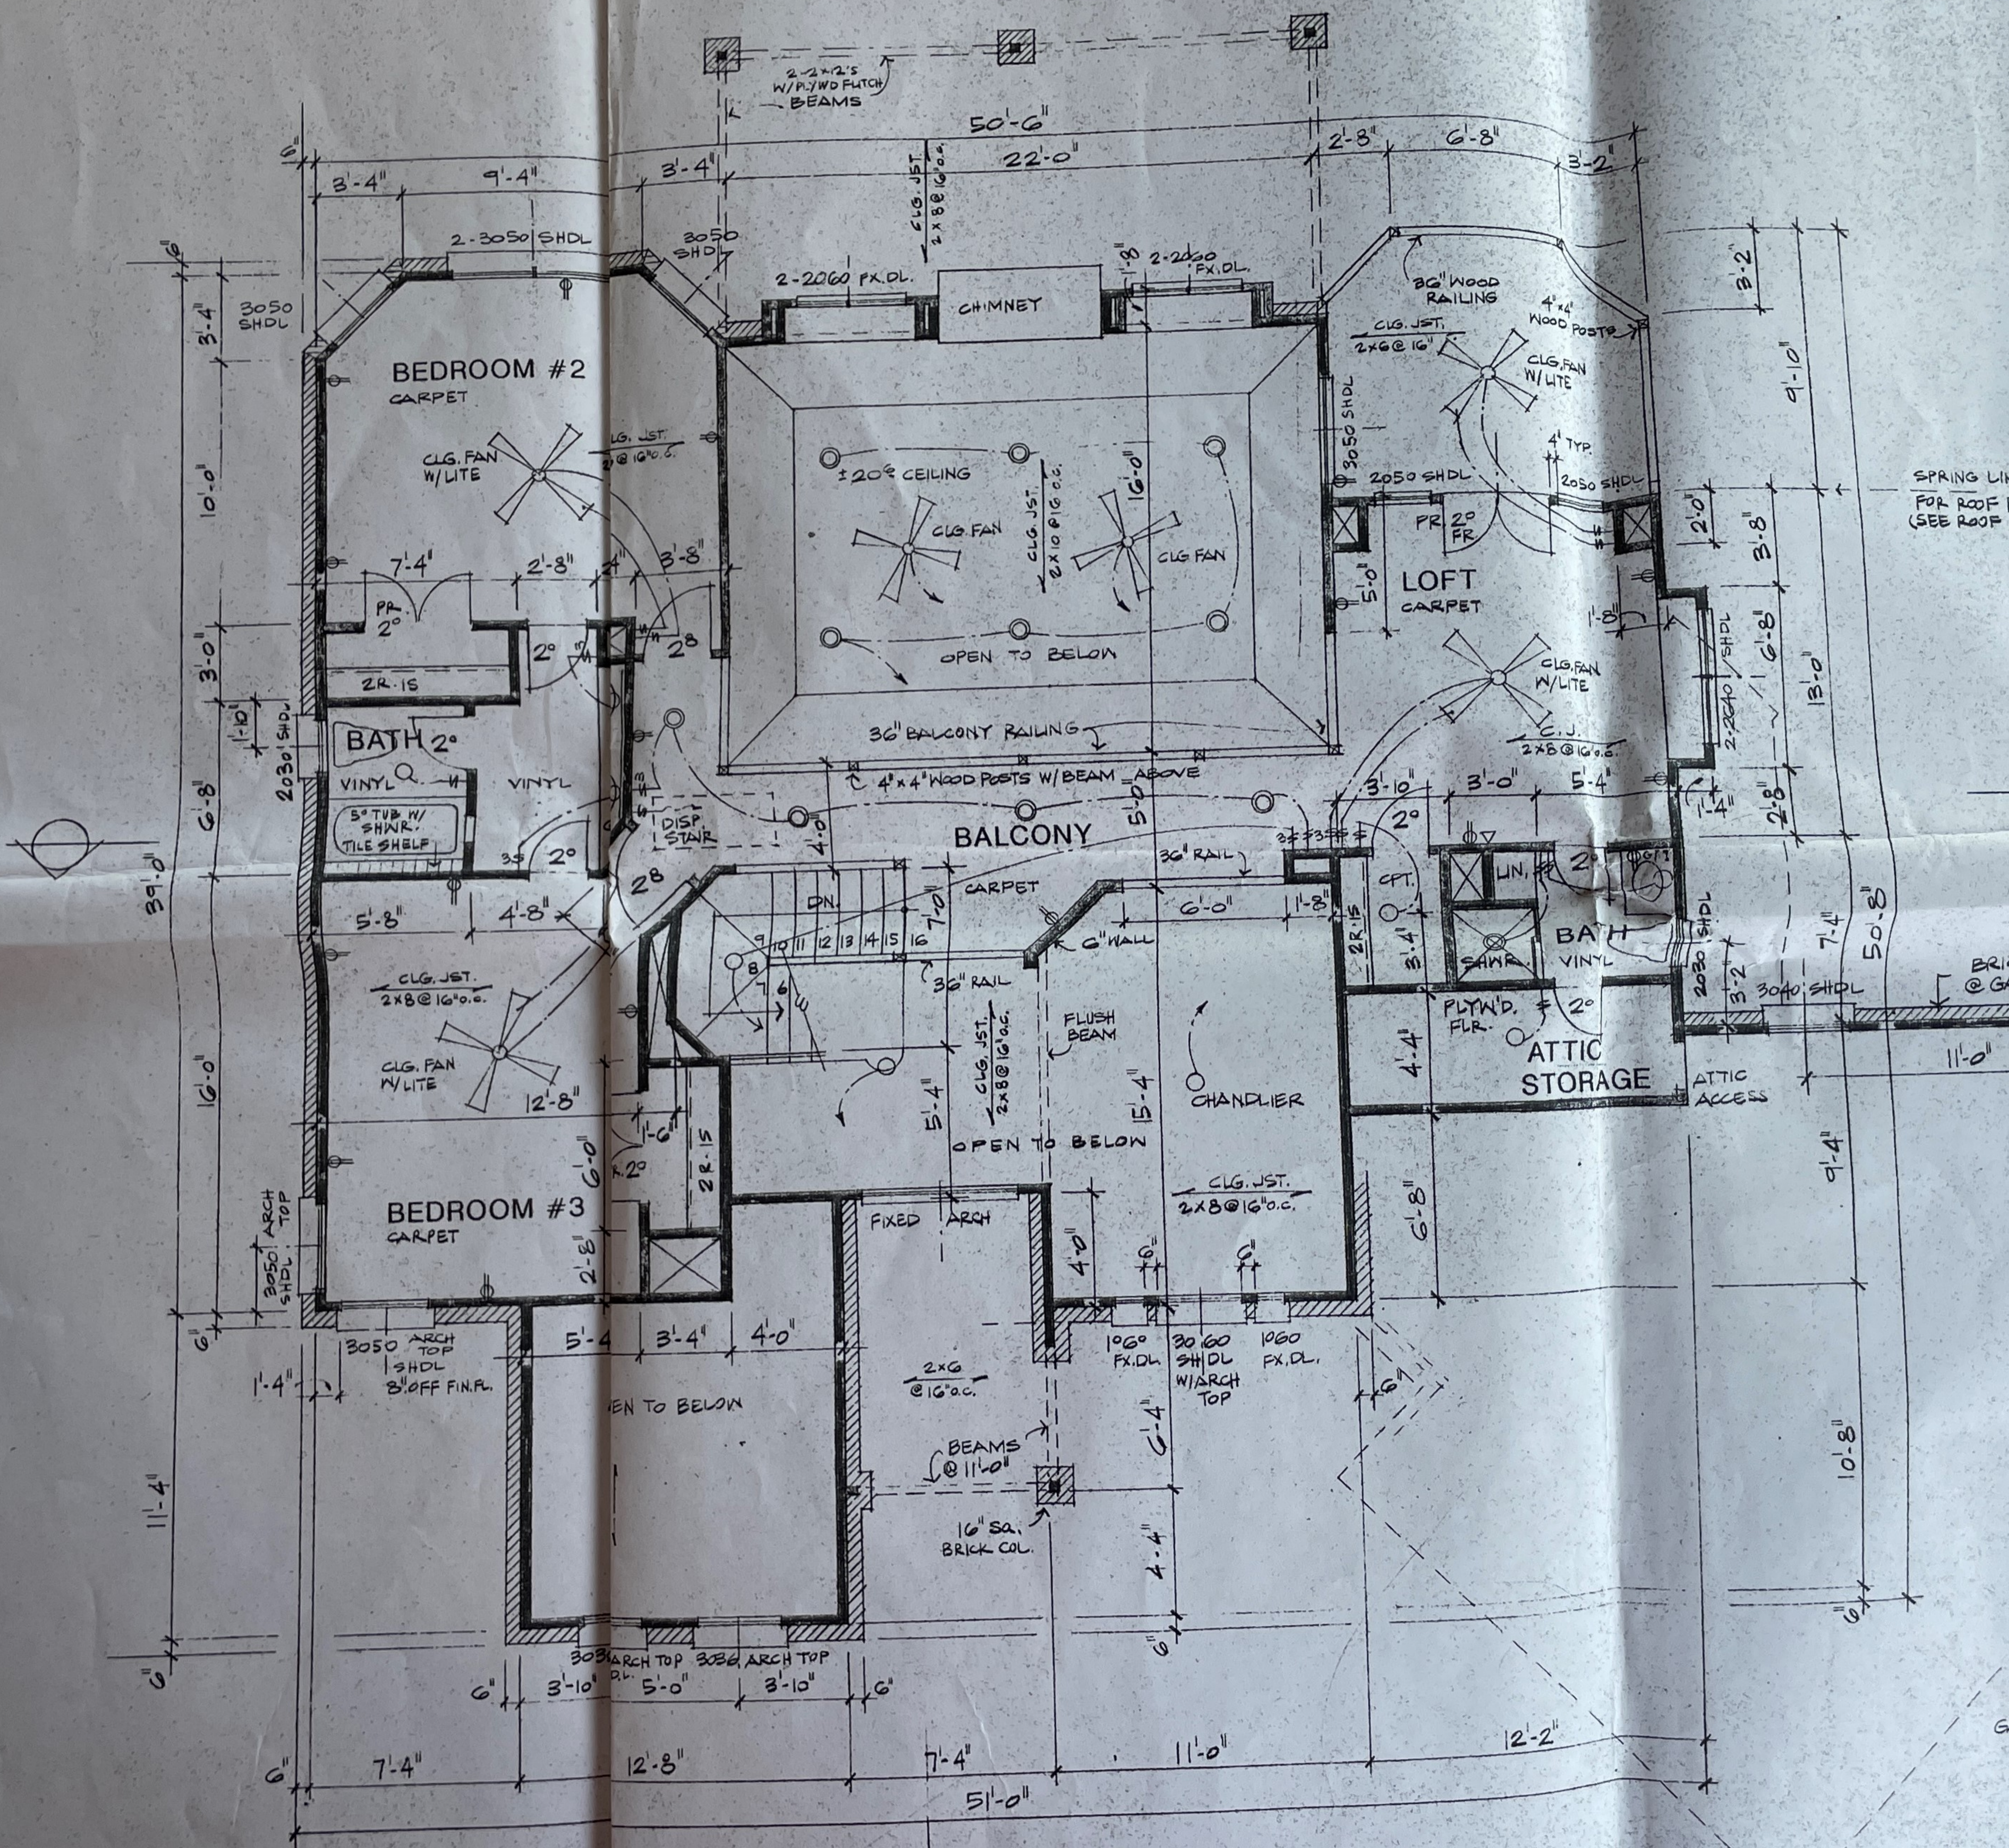

SECOND FLOOR PLAN

SCALE: 1/4" = 1'-0"

