


**DIMENSIONS  
1ST FLOOR PLAN**

**CLASSIC SERIES KIT.**

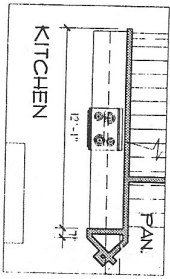

SHEET NO  
1  
OF  
18  
DRAWING NO.  
1837MLA


**EMERALD  
HOMES**  
1000 FIVE  
LAKES DRIVE  
MILWAUKEE, WI 53214

COPYRIGHT  
© 2002


**GARY/RUSSEDALE, INC.**  
Designers  
Planners

NO.	DATE / DES.	REVISION

JOB NO  
6105  
DATE  
4-8-03  
AMERICA

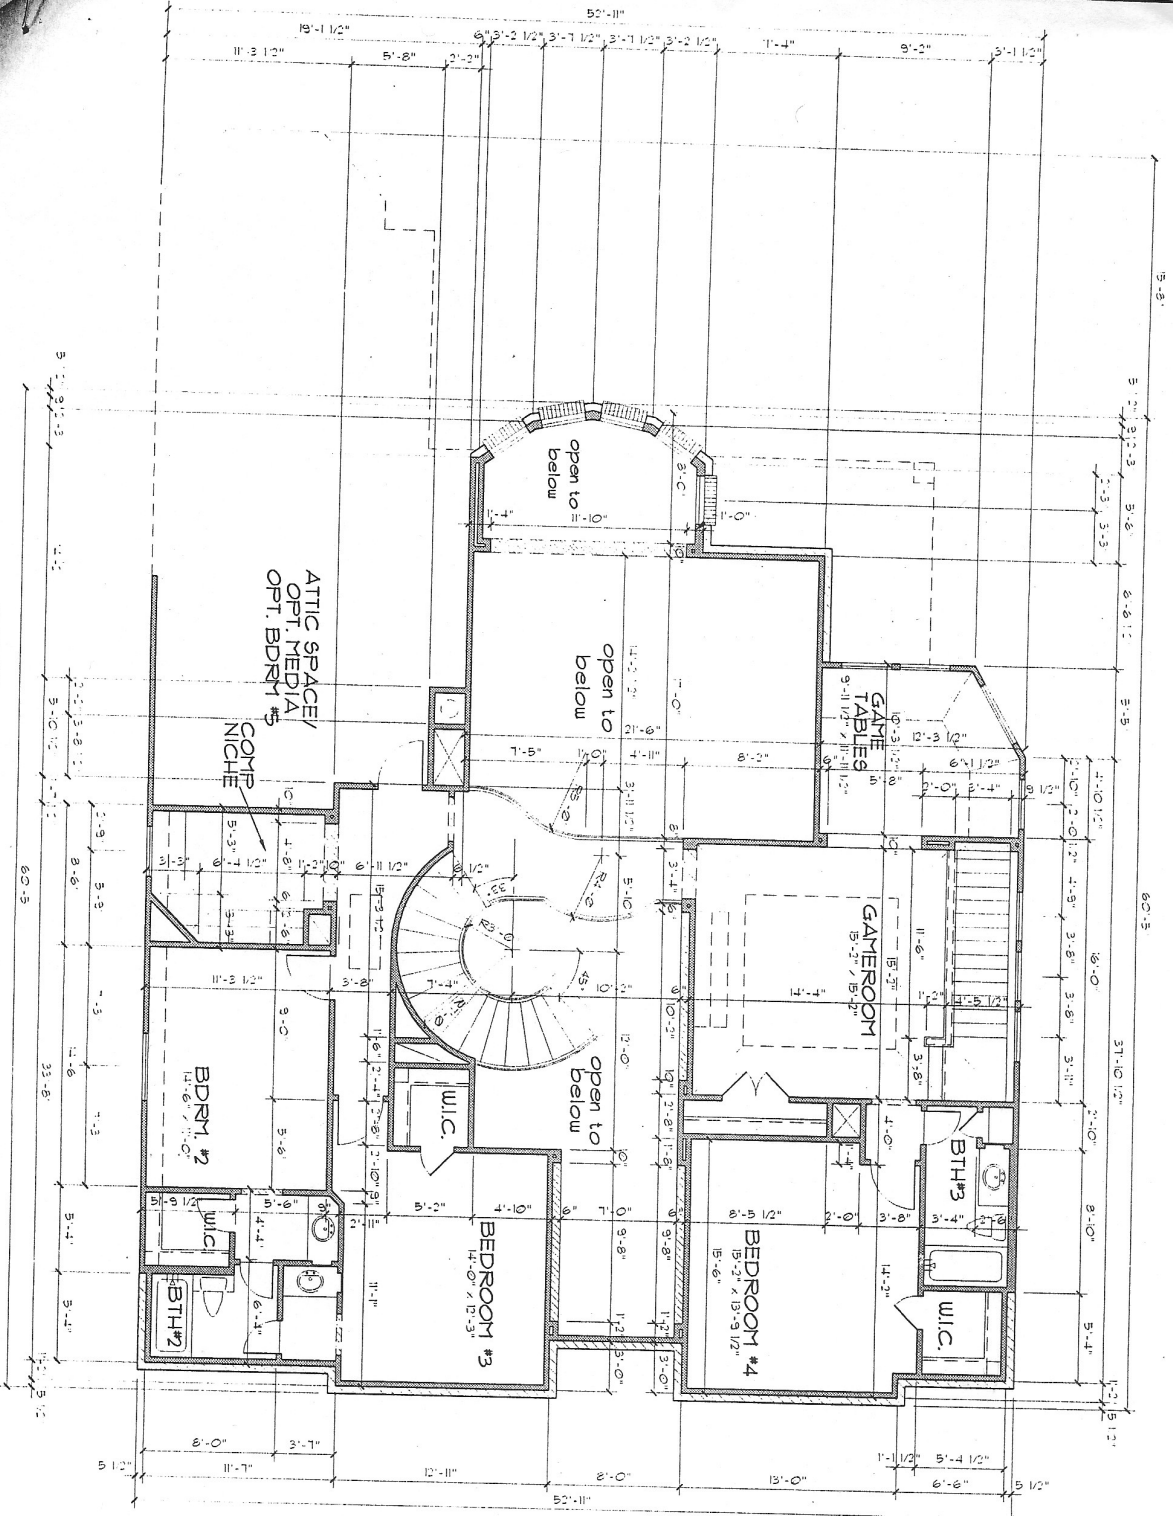

**DIMENSIONS  
2ND FLOOR PLAN**

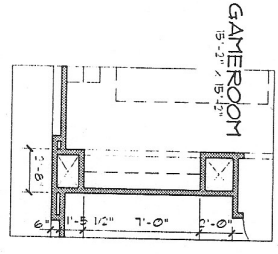

**GMRM. OPTIONS**

REVISIONS

NO.	DATE	DESCRIPTION

JOB NO. 07103  
DATE 4-8-03  
AMERICAD

GARY RAGSDALE, INC.  
Designers Planners

COPYRIGHT © 2002

**EMERALD HOMES**  
PLAN 4637

SHEET NO. 3  
OF 18  
DRAWING NO. 4637B.1