


**1 SOUTH ELEVATION**  
1/4"=1'-0"

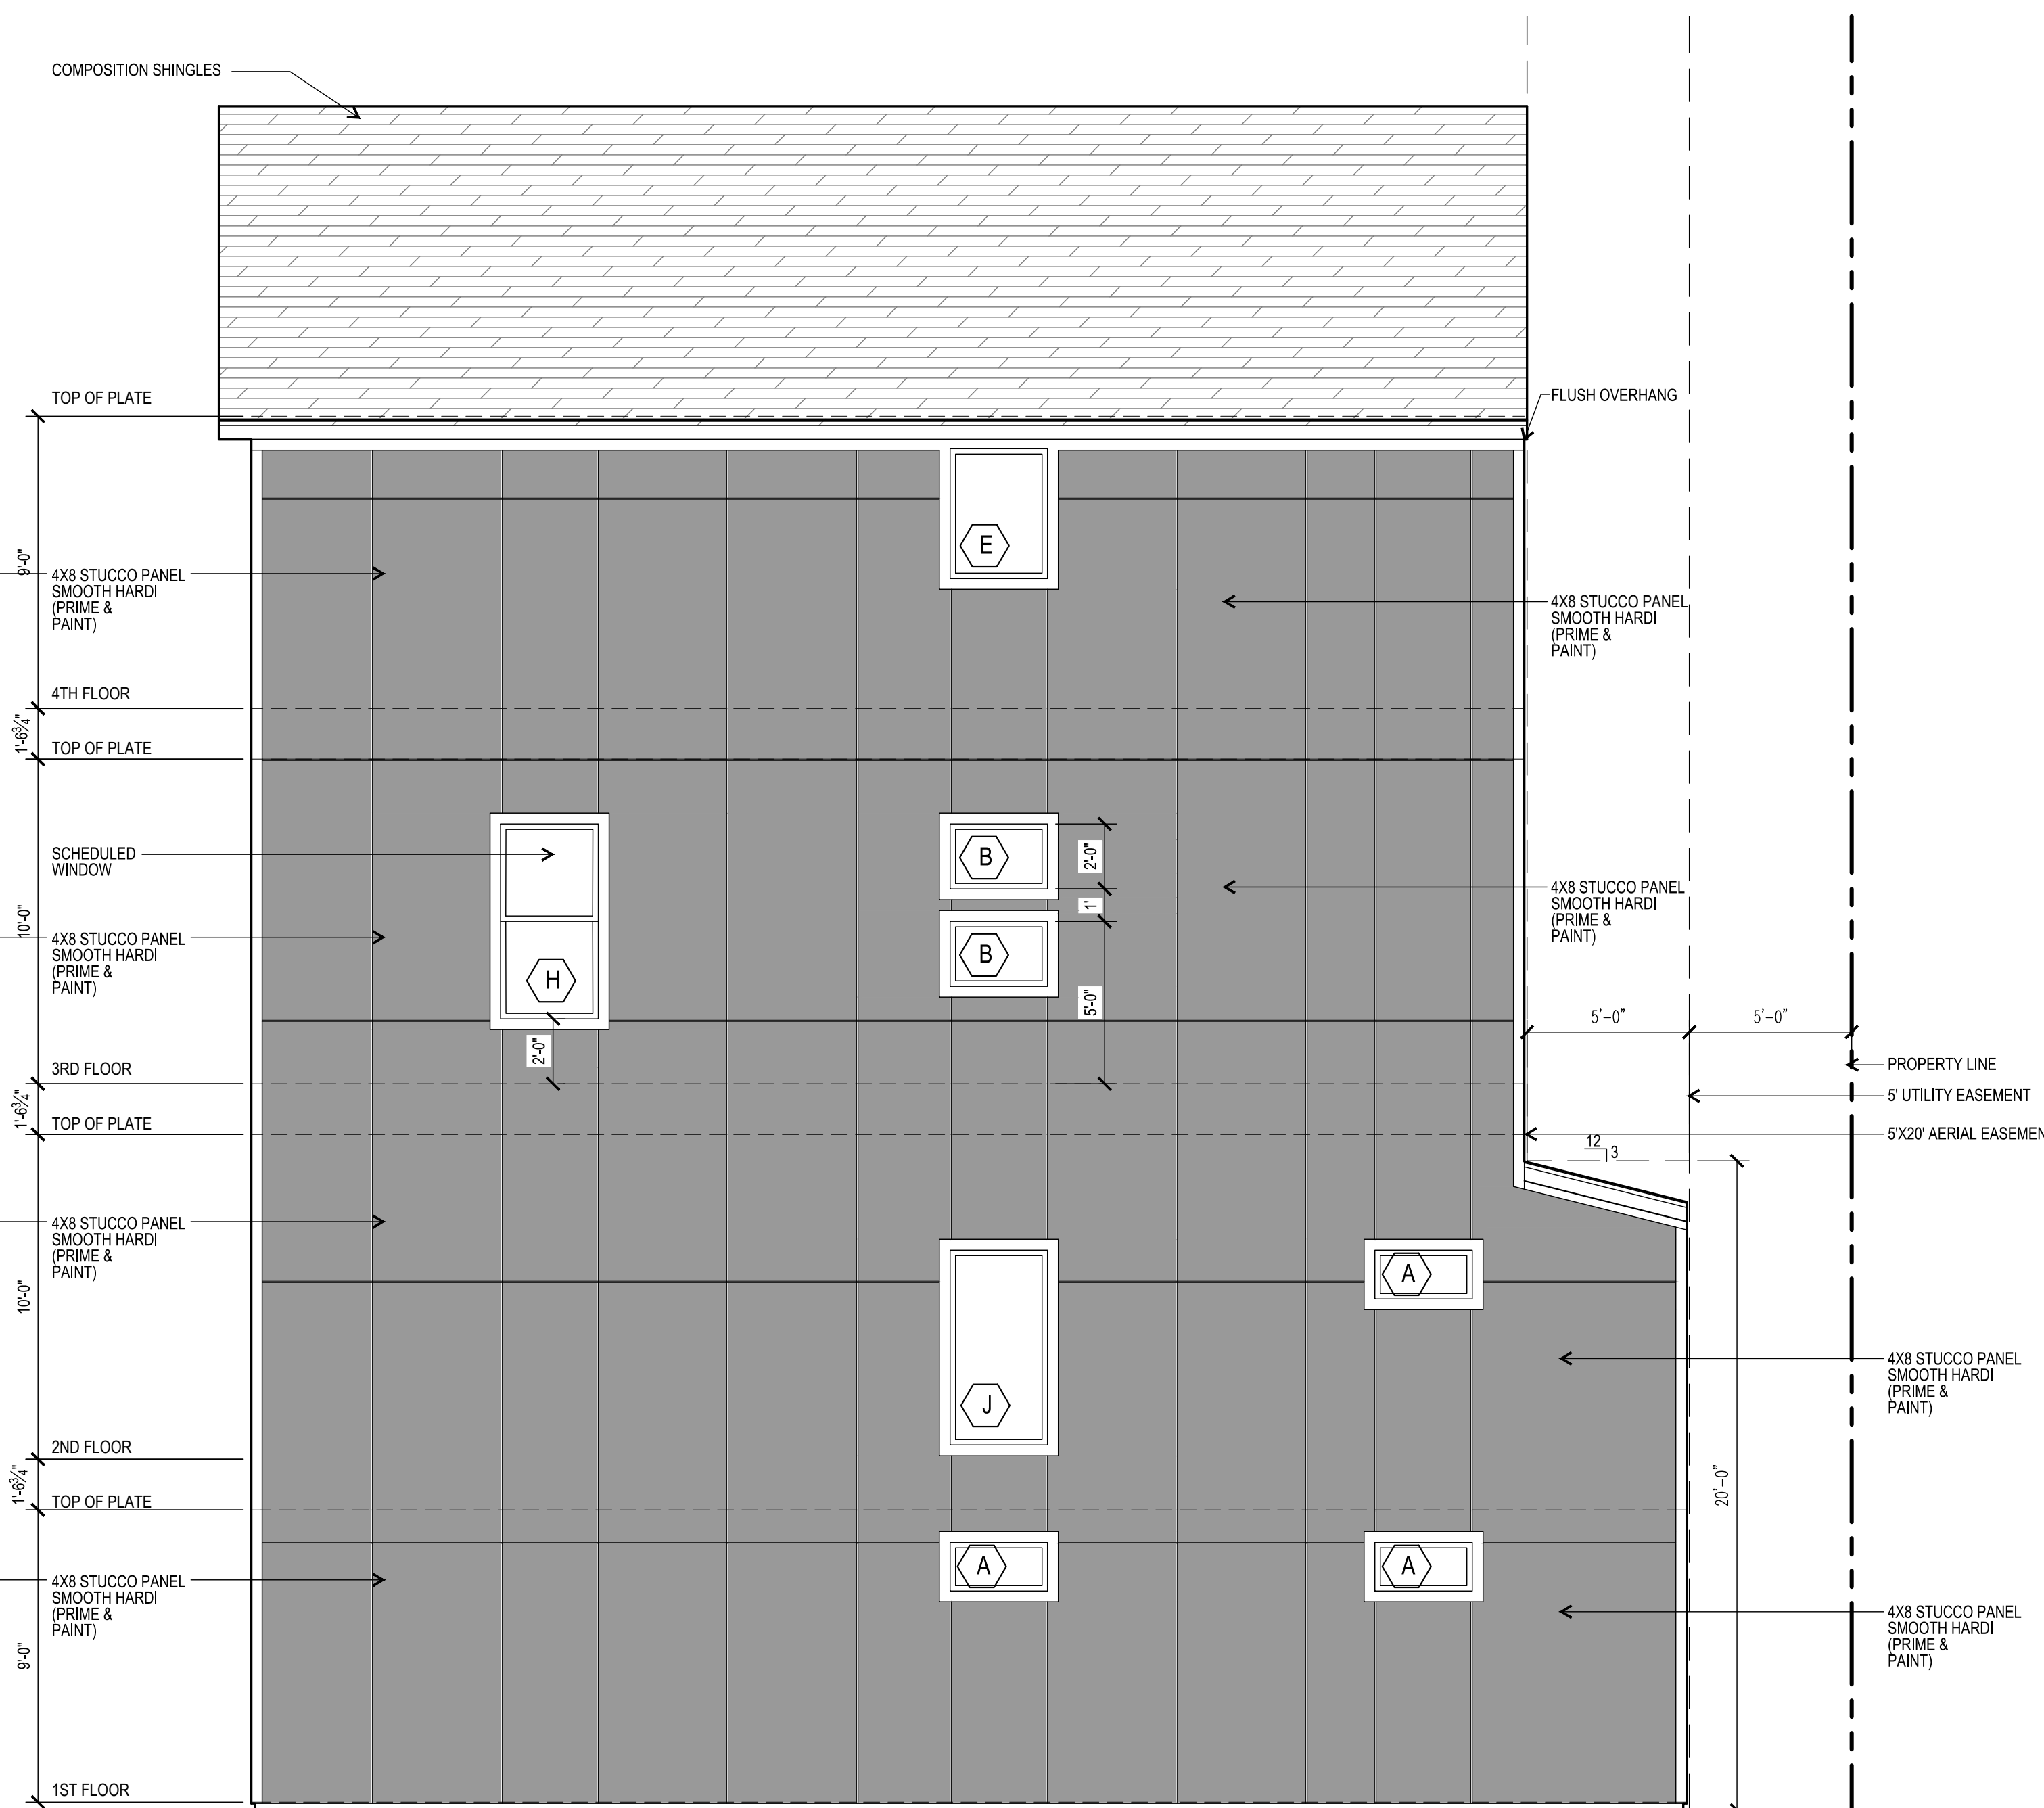

**1 EAST ELEVATION**  
1/4"=1'-0"

© Creative Design Studio  
2020. ALL RIGHTS RESERVED.

The designers of Creative Design Studio are not, and do not represent to be, licensed architects. The designation Professional Building Designer (PBD) does not confer or imply any legal status in the State of Texas as a "registered professional". In Texas the practice of Commercial and Residential Design by a designer who is not a licensed architect is limited and permitted by exemptions to the Architect statute Chapter 1051. The building design works depicted herein are the sole property of Creative Design Studio and may not be constructed or used without its express written permission. No permission to modify or reproduce any of these building design works, including without limitation the construction of any building, is expressed or should be implied from delivery of preliminary drawings or unsealed construction drawings. Permission to construct the building depicted in sealed construction drawings is expressly conditioned on the full and timely payment of all fees otherwise due Creative Design Studio and, in the absence of any written agreement to the contrary, is limited to a one-time use on the site indicated on these plans.



6520 Radcliffe St.  
Houston, Texas 77091  
832.646.2405 Phone  
julian79@msn.com

SHEET TITLE:

EXTERIOR ELEVATIONS

SHEET NO:

**A3.1**