

and specifications have been carefully examined and all changes or additions are shown. I understand the verbal agreement between sales representative and myself, owner will be honored.

There will be a \$200.00 services charge made for each change made 7 days after owner's approval of this file copy. All changes must be in writing and signed by owners and contractor. Charges for changes (not included in contract price) must be paid at time change is authorized.


APPROVED

Date: 08/21/06
 Owner(s): Linda Hibbard

Aaron Mann
 Sales Representative

ERV NOTE:
 ERV DUCT SHALL BE VENTED THRU GABLE WALL

ROUNDED CORNERS @ ALL WINDOWS DINING AREA FAMILY ROOM AND KITCHEN AREA

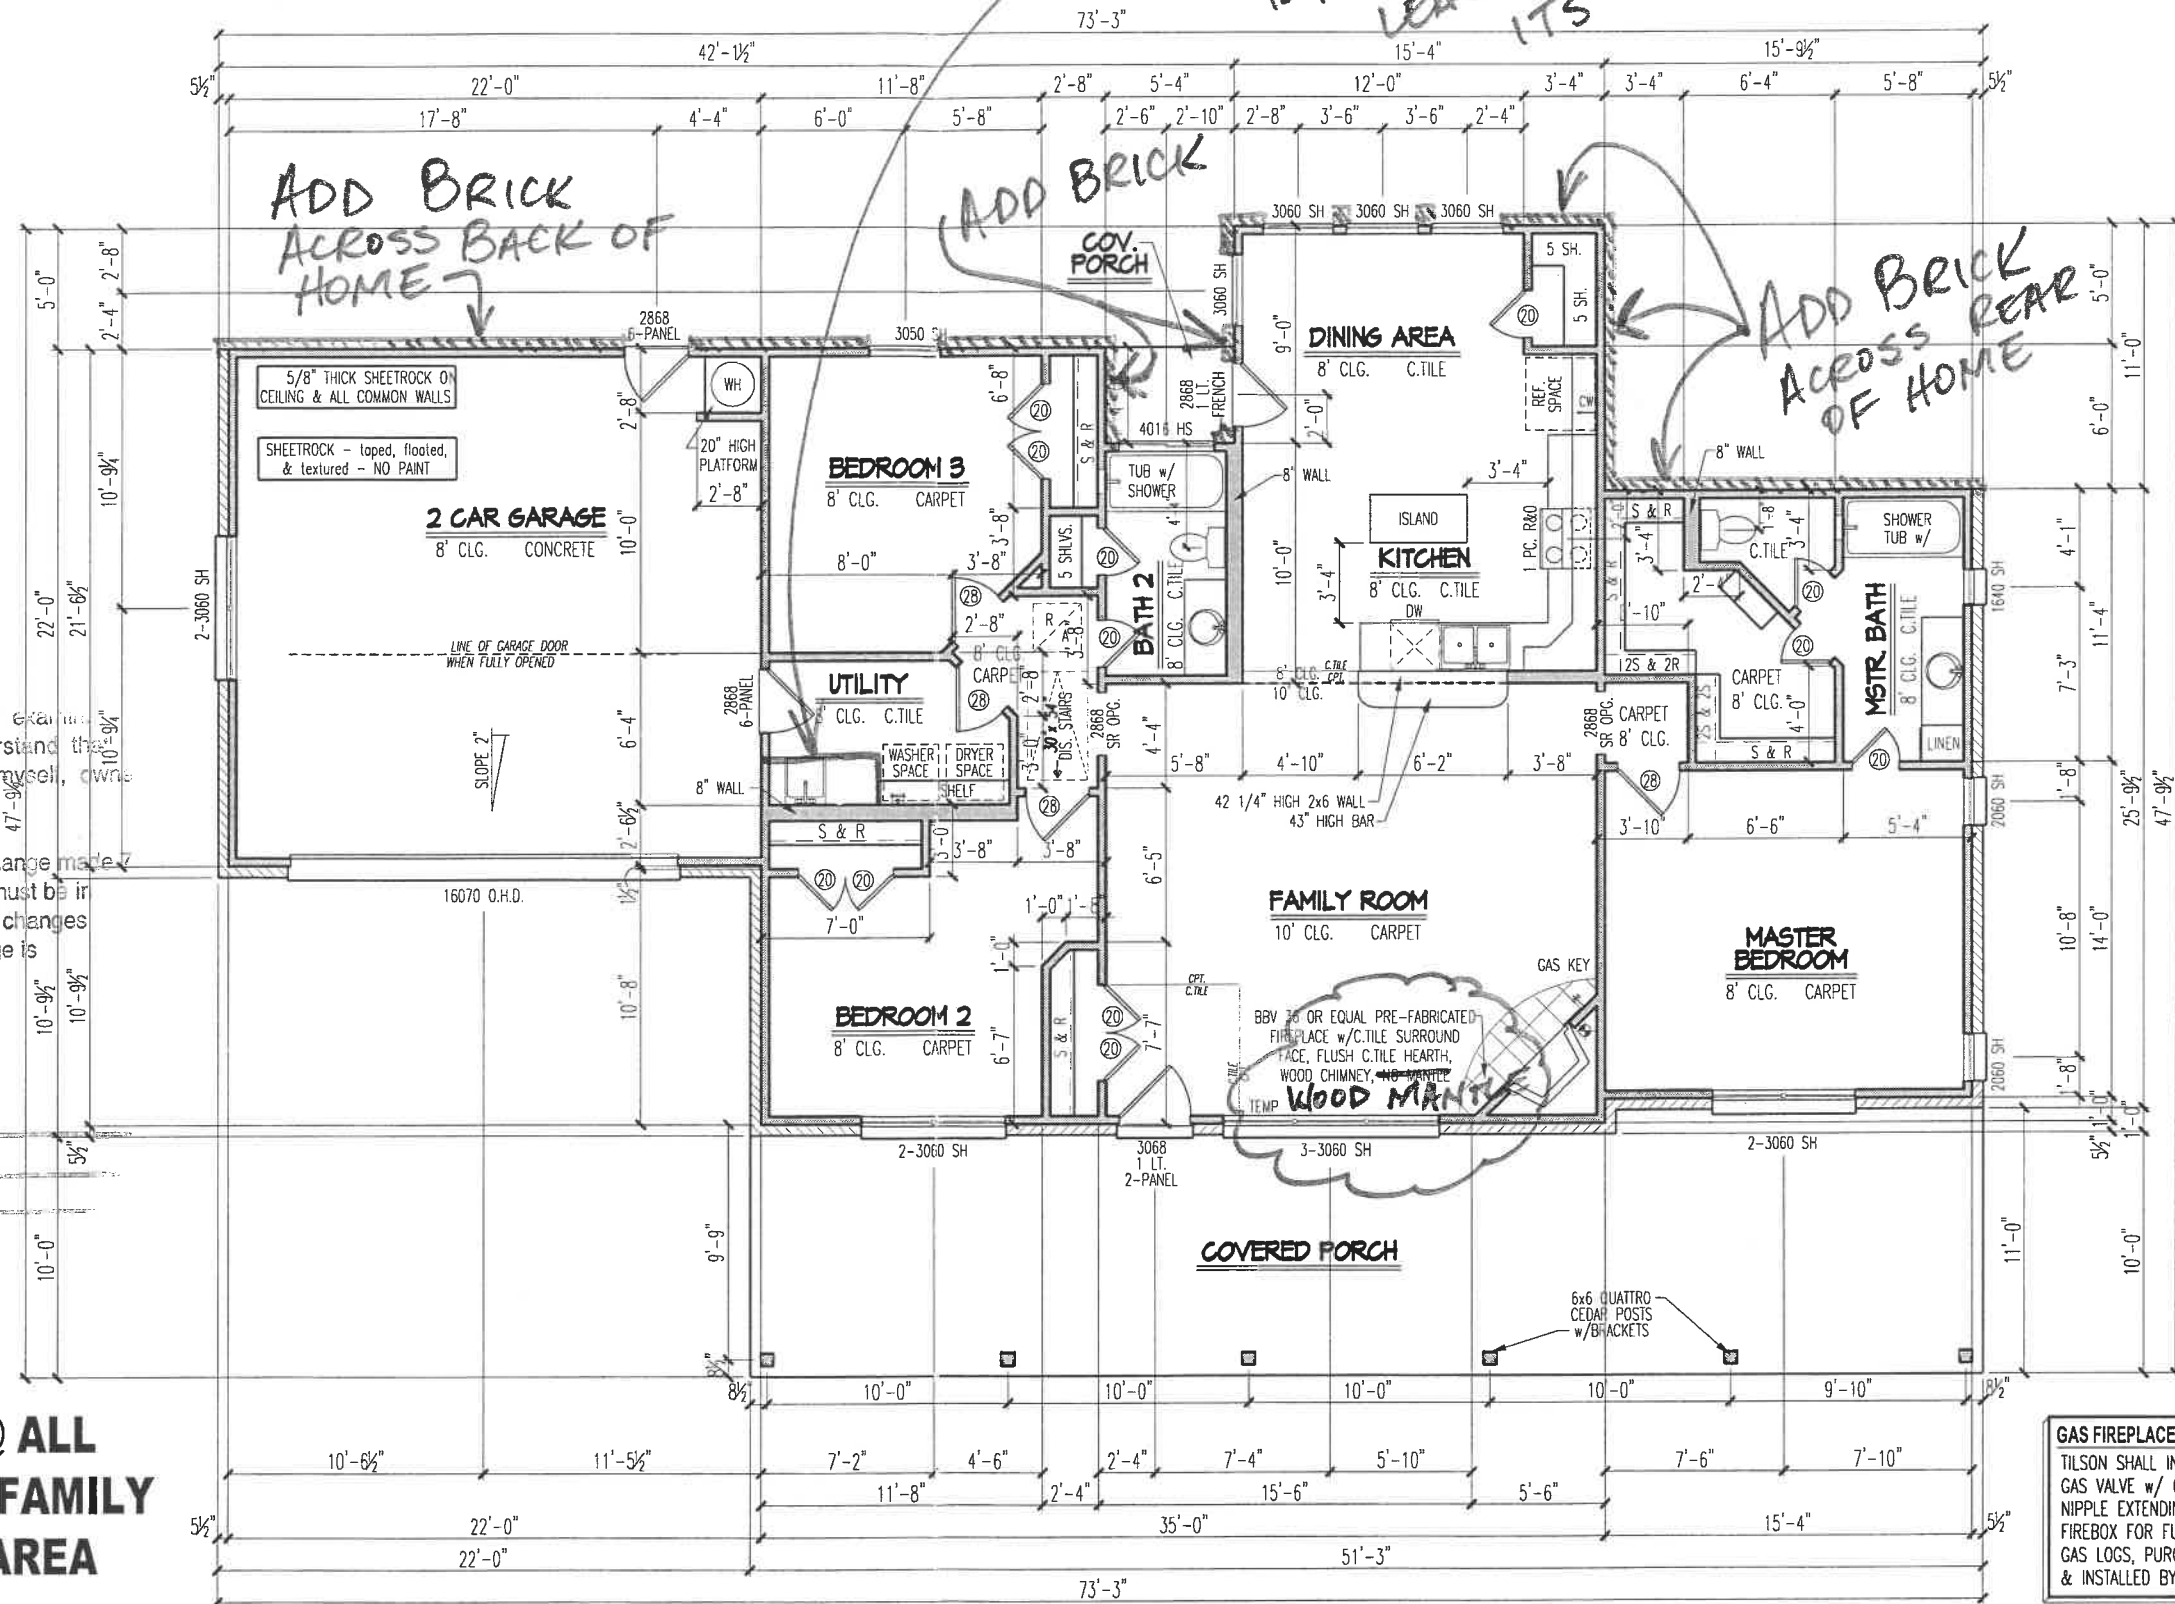

FLOOR PLAN

Scale: 1/8" = 1'-0"

The measurements, dimensions and other specifications shown on this document are guidelines for construction use only. The actual specifications of the finished structure may vary. This document may not be relied on as a representation of what the completed structure will look like.

MR. & MRS. LINDA HIBBARD
JOB # 8150
San Jacinto County



TILSON HOME CORPORATION
 Family Owned Since 1932

CP- ACC- PERMITS- REVISION-

MS 02-8 C BANDERA