


NOT FOR
CONSTRUCTION

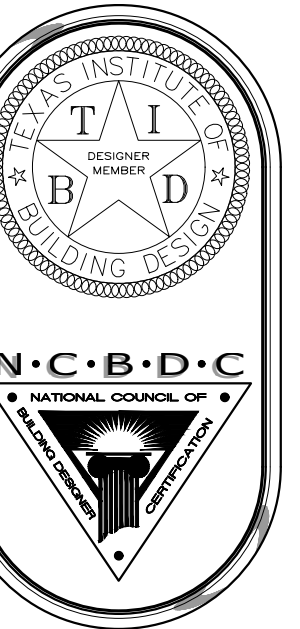


A PROJECT BY
Donald J. Brooks Designs, LLC.
10236 LONES RANCH
SAN ANTONIO, TX 78244
210-271-4841 (OFFICE)
djb@donbrooksdesigns.com

A PROJECT FOR
Noor & Jaffer Razvi
15542 REPUBLIC RANCH ROAD WILLIS, TX 77378

PROJECT NUMBER
2102
REVISIONS
DRAWN: DB
DATE: 12-2-21
SHEET
1 OF **X**

DONALD J. BROOKS DESIGNS, LLC. COPYRIGHTED PLANS MAY ONLY BE UTILIZED BY AGENTS AUTHORIZED BY DONALD J. BROOKS DESIGNS, LLC. FEDERAL COPYRIGHT PROTECTION EXTENDS TO ORIGINAL AND MODIFIED DERIVATIVES. IS APPLICABLE TO INTENTIONAL AND UNINTENTIONAL INFRINGEMENTS, AND PROVIDES FOR SPECIFIC STATUTORY DAMAGES BOTH CIVIL AND CRIMINAL. FOR MORE INFORMATION PLEASE CALL DON BROOKS AT 281-271-4841.

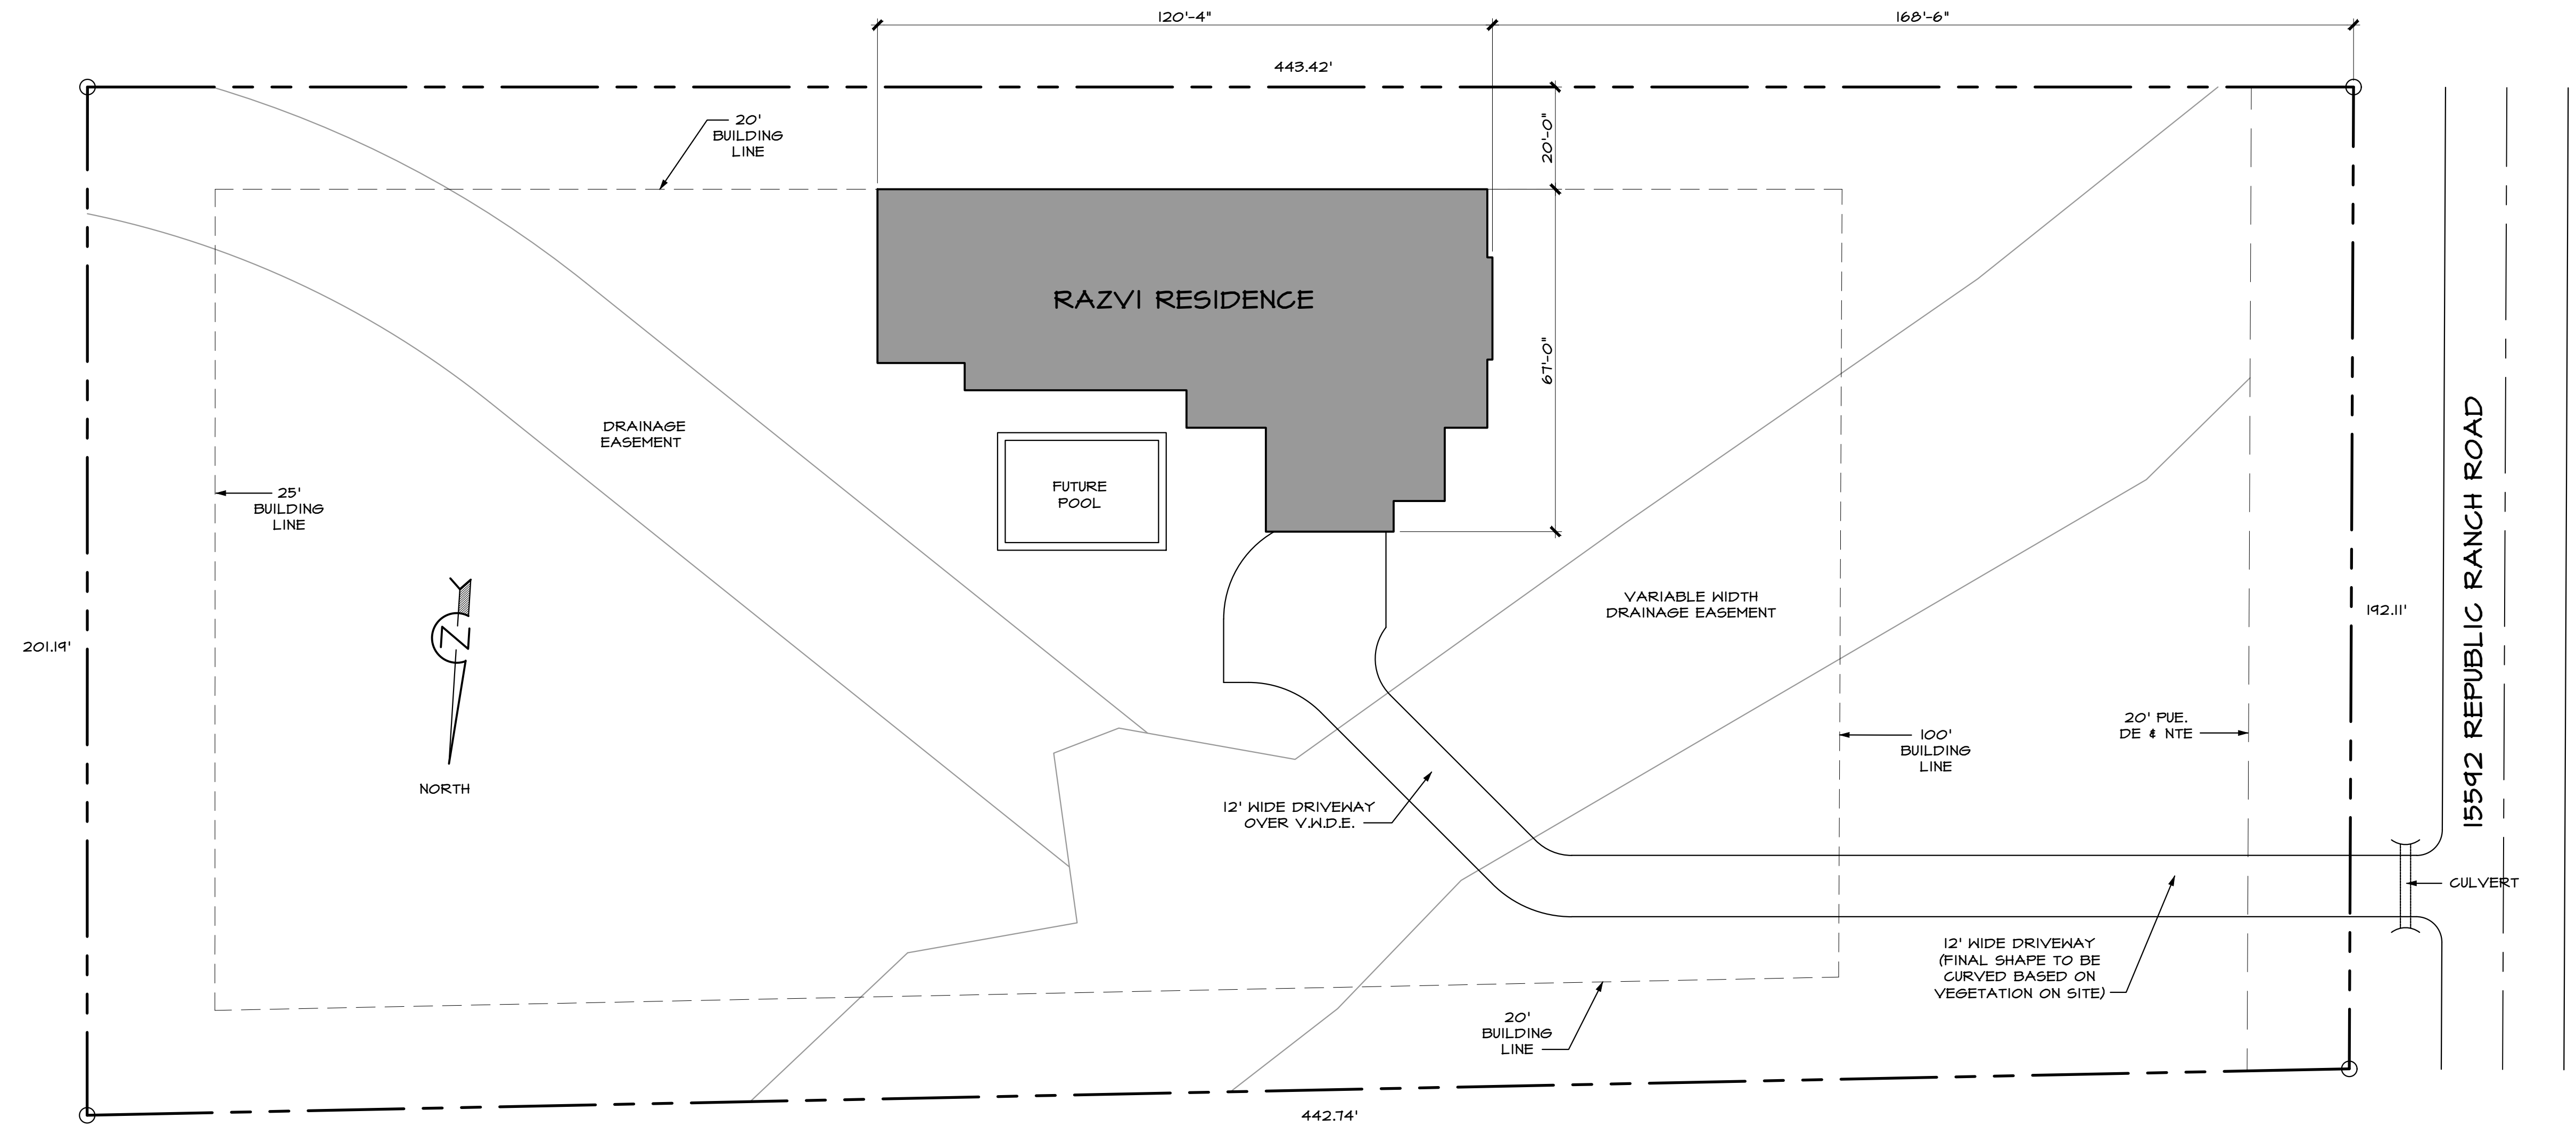

REPUBLIC GRAND RANCH
MONTGOMERY COUNTY, TEXAS

SITE PLAN
SCALE: 1"=20'

LOT 64
BLOCK 4
SECTION 1