

ISSUED/REVISED
APPROVALS

SHEET INDEX

- COVER
- A-1-0 SITE LAYOUT
- A-1-1 SITE CONCRETE
- A-2-0 LANDSCAPING
- A-3-0 FIRST FLOOR PLAN
- ▶ A-3-1 SECOND FLOOR PLAN
- A-3-2 ROOF PLAN
- A-4-0 ELEVATIONS
- A-4-1 ELEVATIONS
- A-4-2 ELEVATIONS
- A-5-0 SECTIONS
- A-5-1 INTERIOR SECTIONS
- A-5-2 SECTIONS & DETAILS
- A-5-3 SECTIONS & DETAILS
- A-6-0 DOOR SCHEDULE

Malinow-Rajkovic Residence

Address
3323 Underwood Street
Houston, Texas 77025

SECOND FLOOR

JORGE JIMENEZ MARCOS
&
ASSOCIATES




6636 Walford Houston, TEXAS 77005
713-665-7500

Project No. 121
Drawn Carlos Ferris
Checked Jorge Jimenez Marcos
Date 12-01-2001

A-3-1

Copyright 2001 Jorge Jimenez & Associates

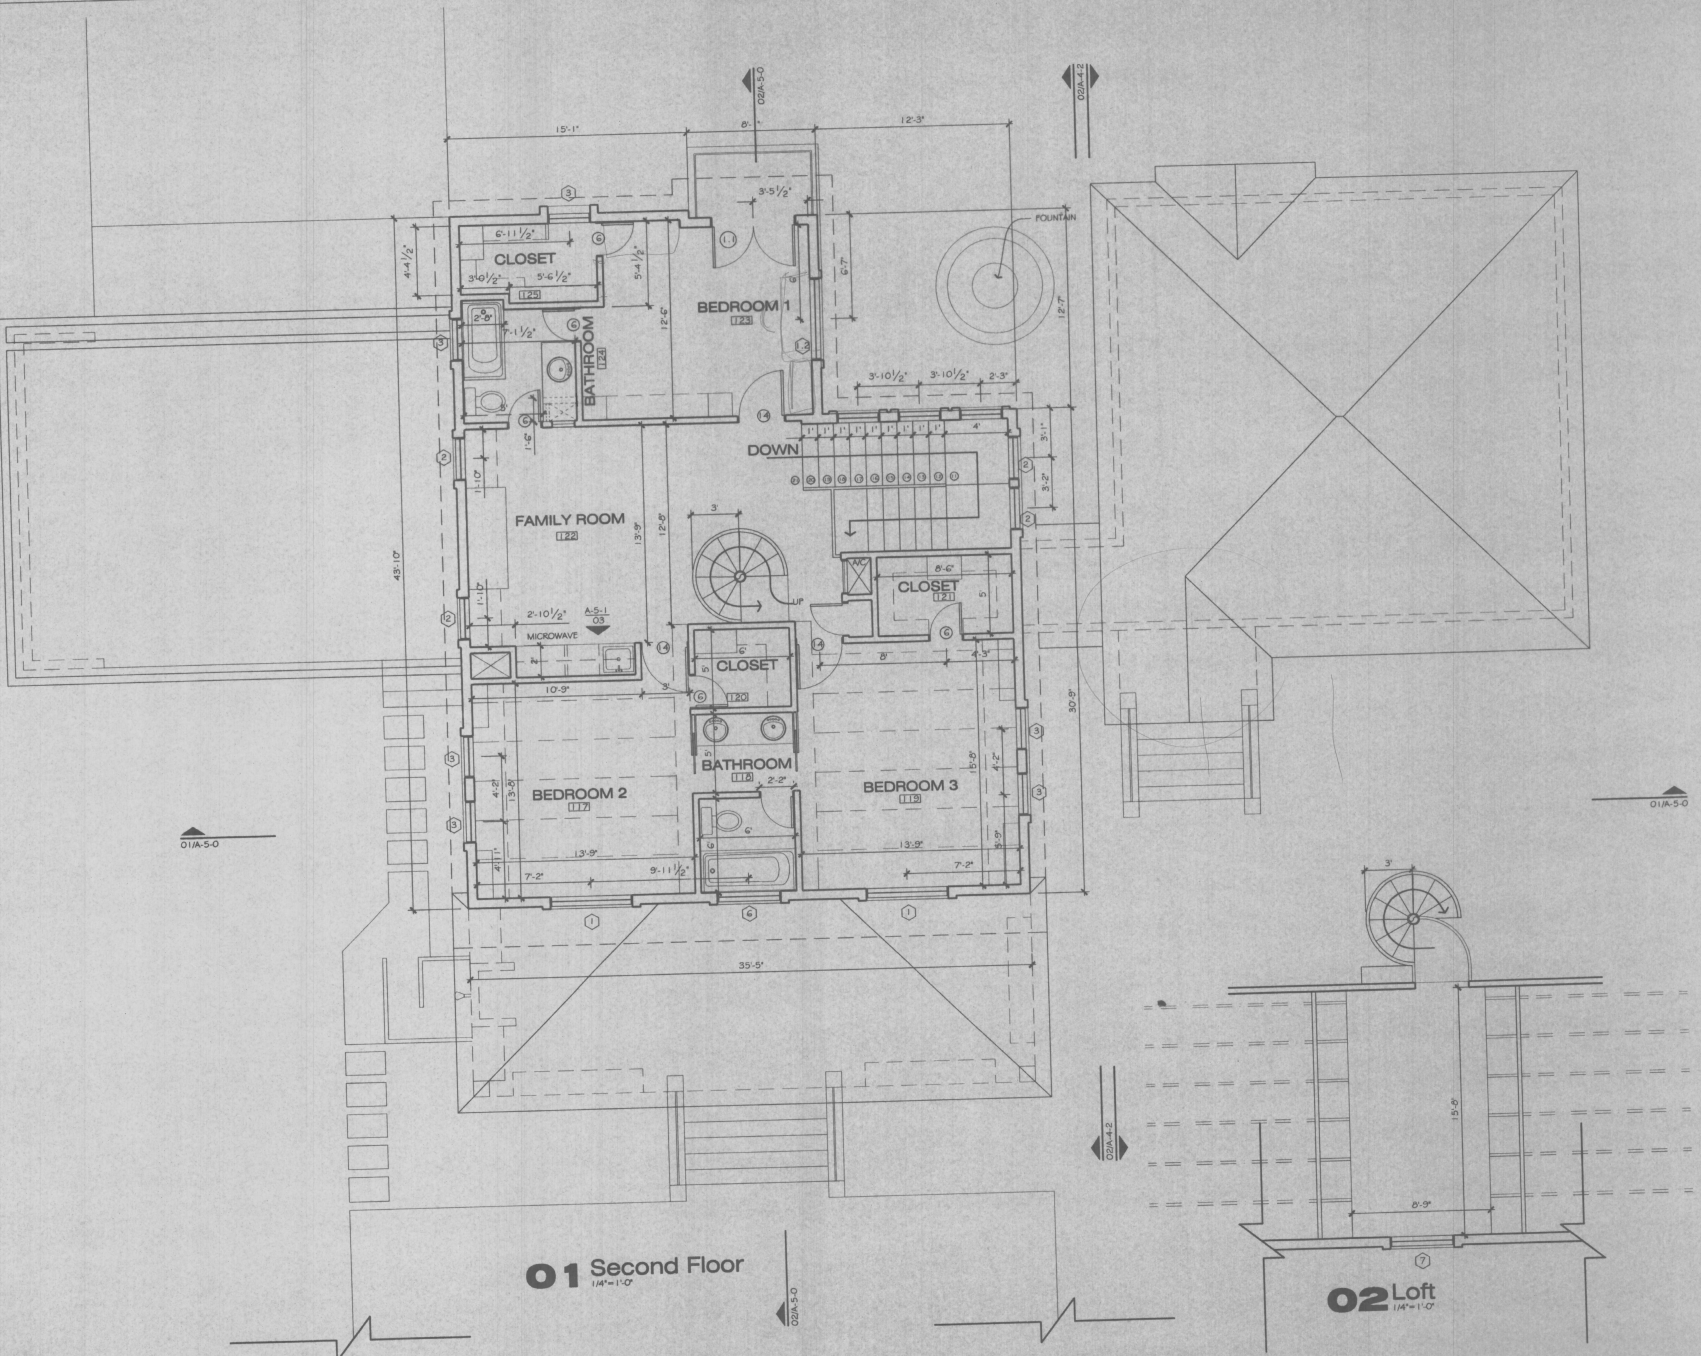

01 Second Floor
1/4" = 1'-0"

02 Loft
1/4" = 1'-0"