


PROVIDED BY  
**IMADEIT Drafting Services**  
"Growing New Roots"  
901 Martin L. King St.  
Baytown, Texas 77520  
(281) 814-7948

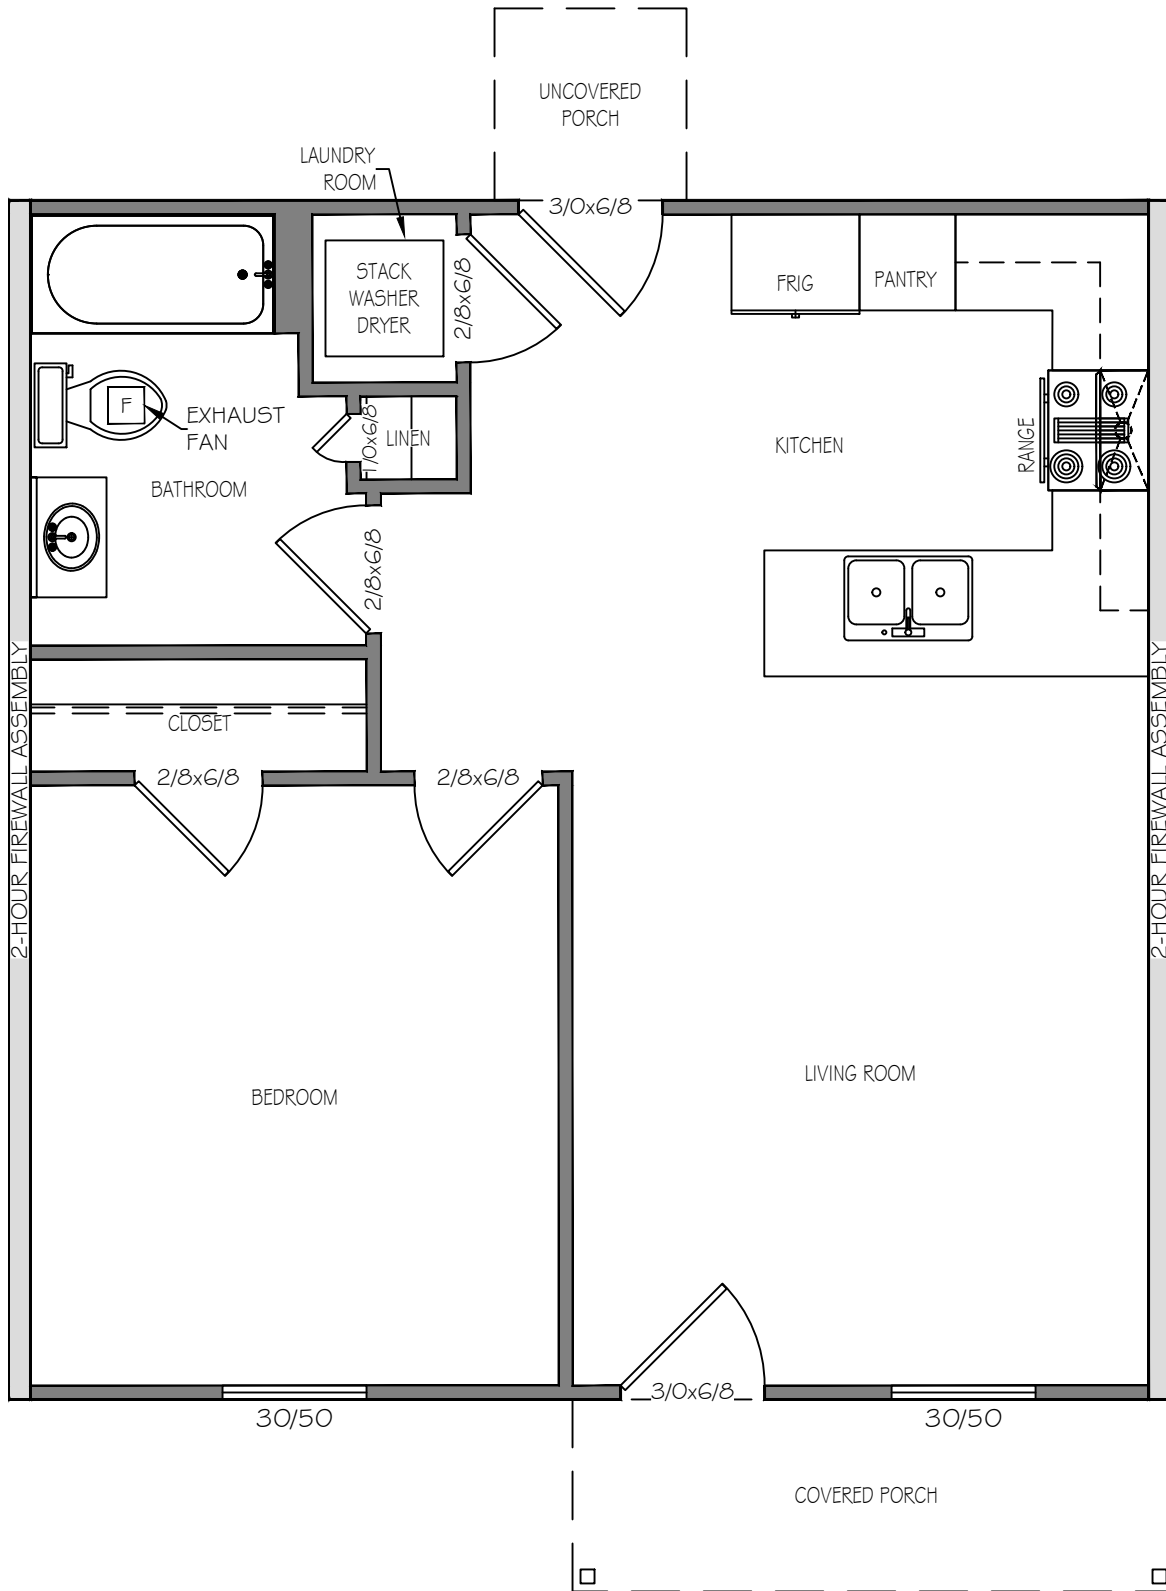

CENTER FLOOR PLAN  
SCALE: 1/4" = 1'-0"