

Date of Issue:

permit review: 12/02/21

Project Name and Location:

Avenue N Remodel
1215 Avenue N
Galveston, TX 77550

Project PO:

WWIAVN




These drawings and specifications are copyrighted; they are and shall remain the property of Zephyr Development Services, LLC. They are not to be used on other projects or extensions to this project except by agreement in writing and with appropriate compensation to Zephyr. Contractor is responsible for confirming and correlating dimensions at job sites; Zephyr will not be responsible for construction means, methods, techniques or procedures, or for safety precautions and programs in connection with the project.

Copyright 2018

Sheet Contents:

FLOOR PLAN

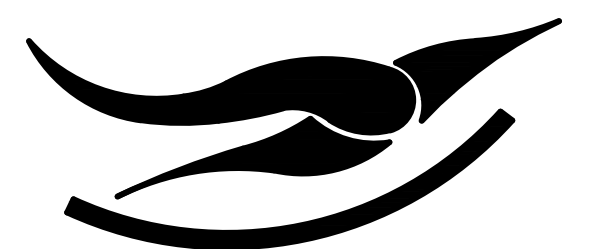

ZEPHYR

design, construction & concept development

5524 jessamine st
houston, tx 77081


p. 832.258.3674 p. 832.459.2910 f. 832.201.9648
e. jaalvarez@zephyr-ascend.com
web. www.zephyr-ascend.com

Sheet Number:

A2.1

Date of Plot:

Project number:

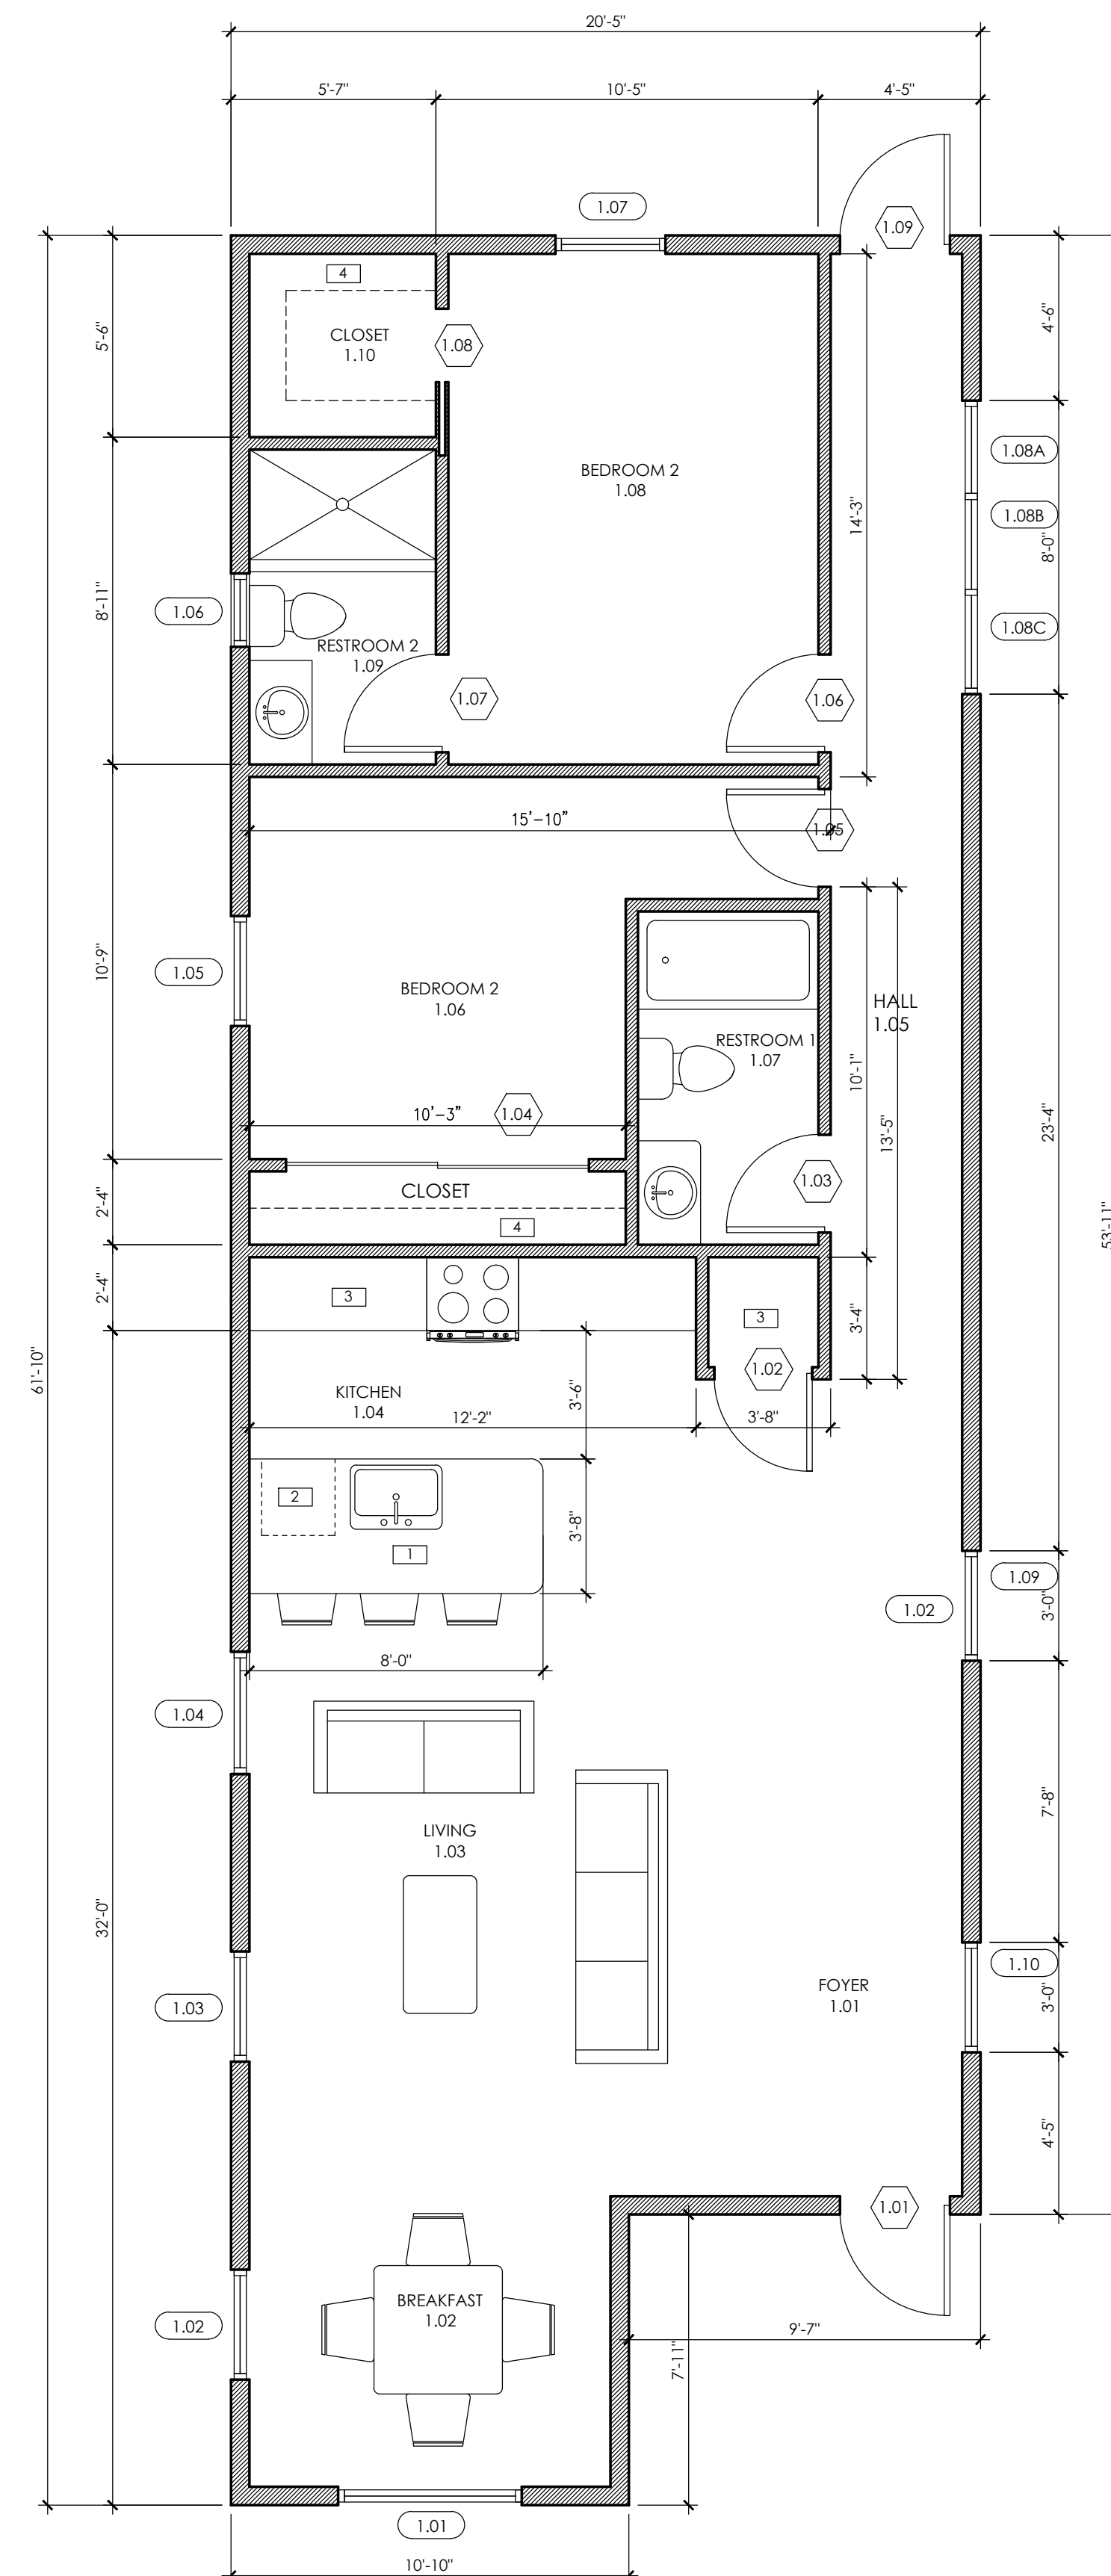

- 1 NEW KITCHEN ISLAND W/ NEW S.S. SINK
- 2 NEW DISHWASHER CONNECTION
- 3 NEW MILLWORK - 24"D LOWER AND 18"D UPPER
- 4 12" CLOSET SHELVES W/ HANGER RODS