



CONTACT INFO:  
 info@bgtconstructionhouston.com  
 (713)-306-3595


DRAWN BY:  
 BGT Construction LLC

ENGINEER:  
 JL Trevino & Associates P.L.L.C

PAGE TITLE:  
**FLOOR PLANS**


PROJECT INFORMATION:  
**EDB CUSTOM HOMES LLC**  
 7702 & 7706 JACQUELYN OAKS RD  
 LOT 1 & 2  
 (JACQUELYN OAKS SUBDIVISION)  
 HOUSTON, TX 77055

DATE:  
 2017-10-15

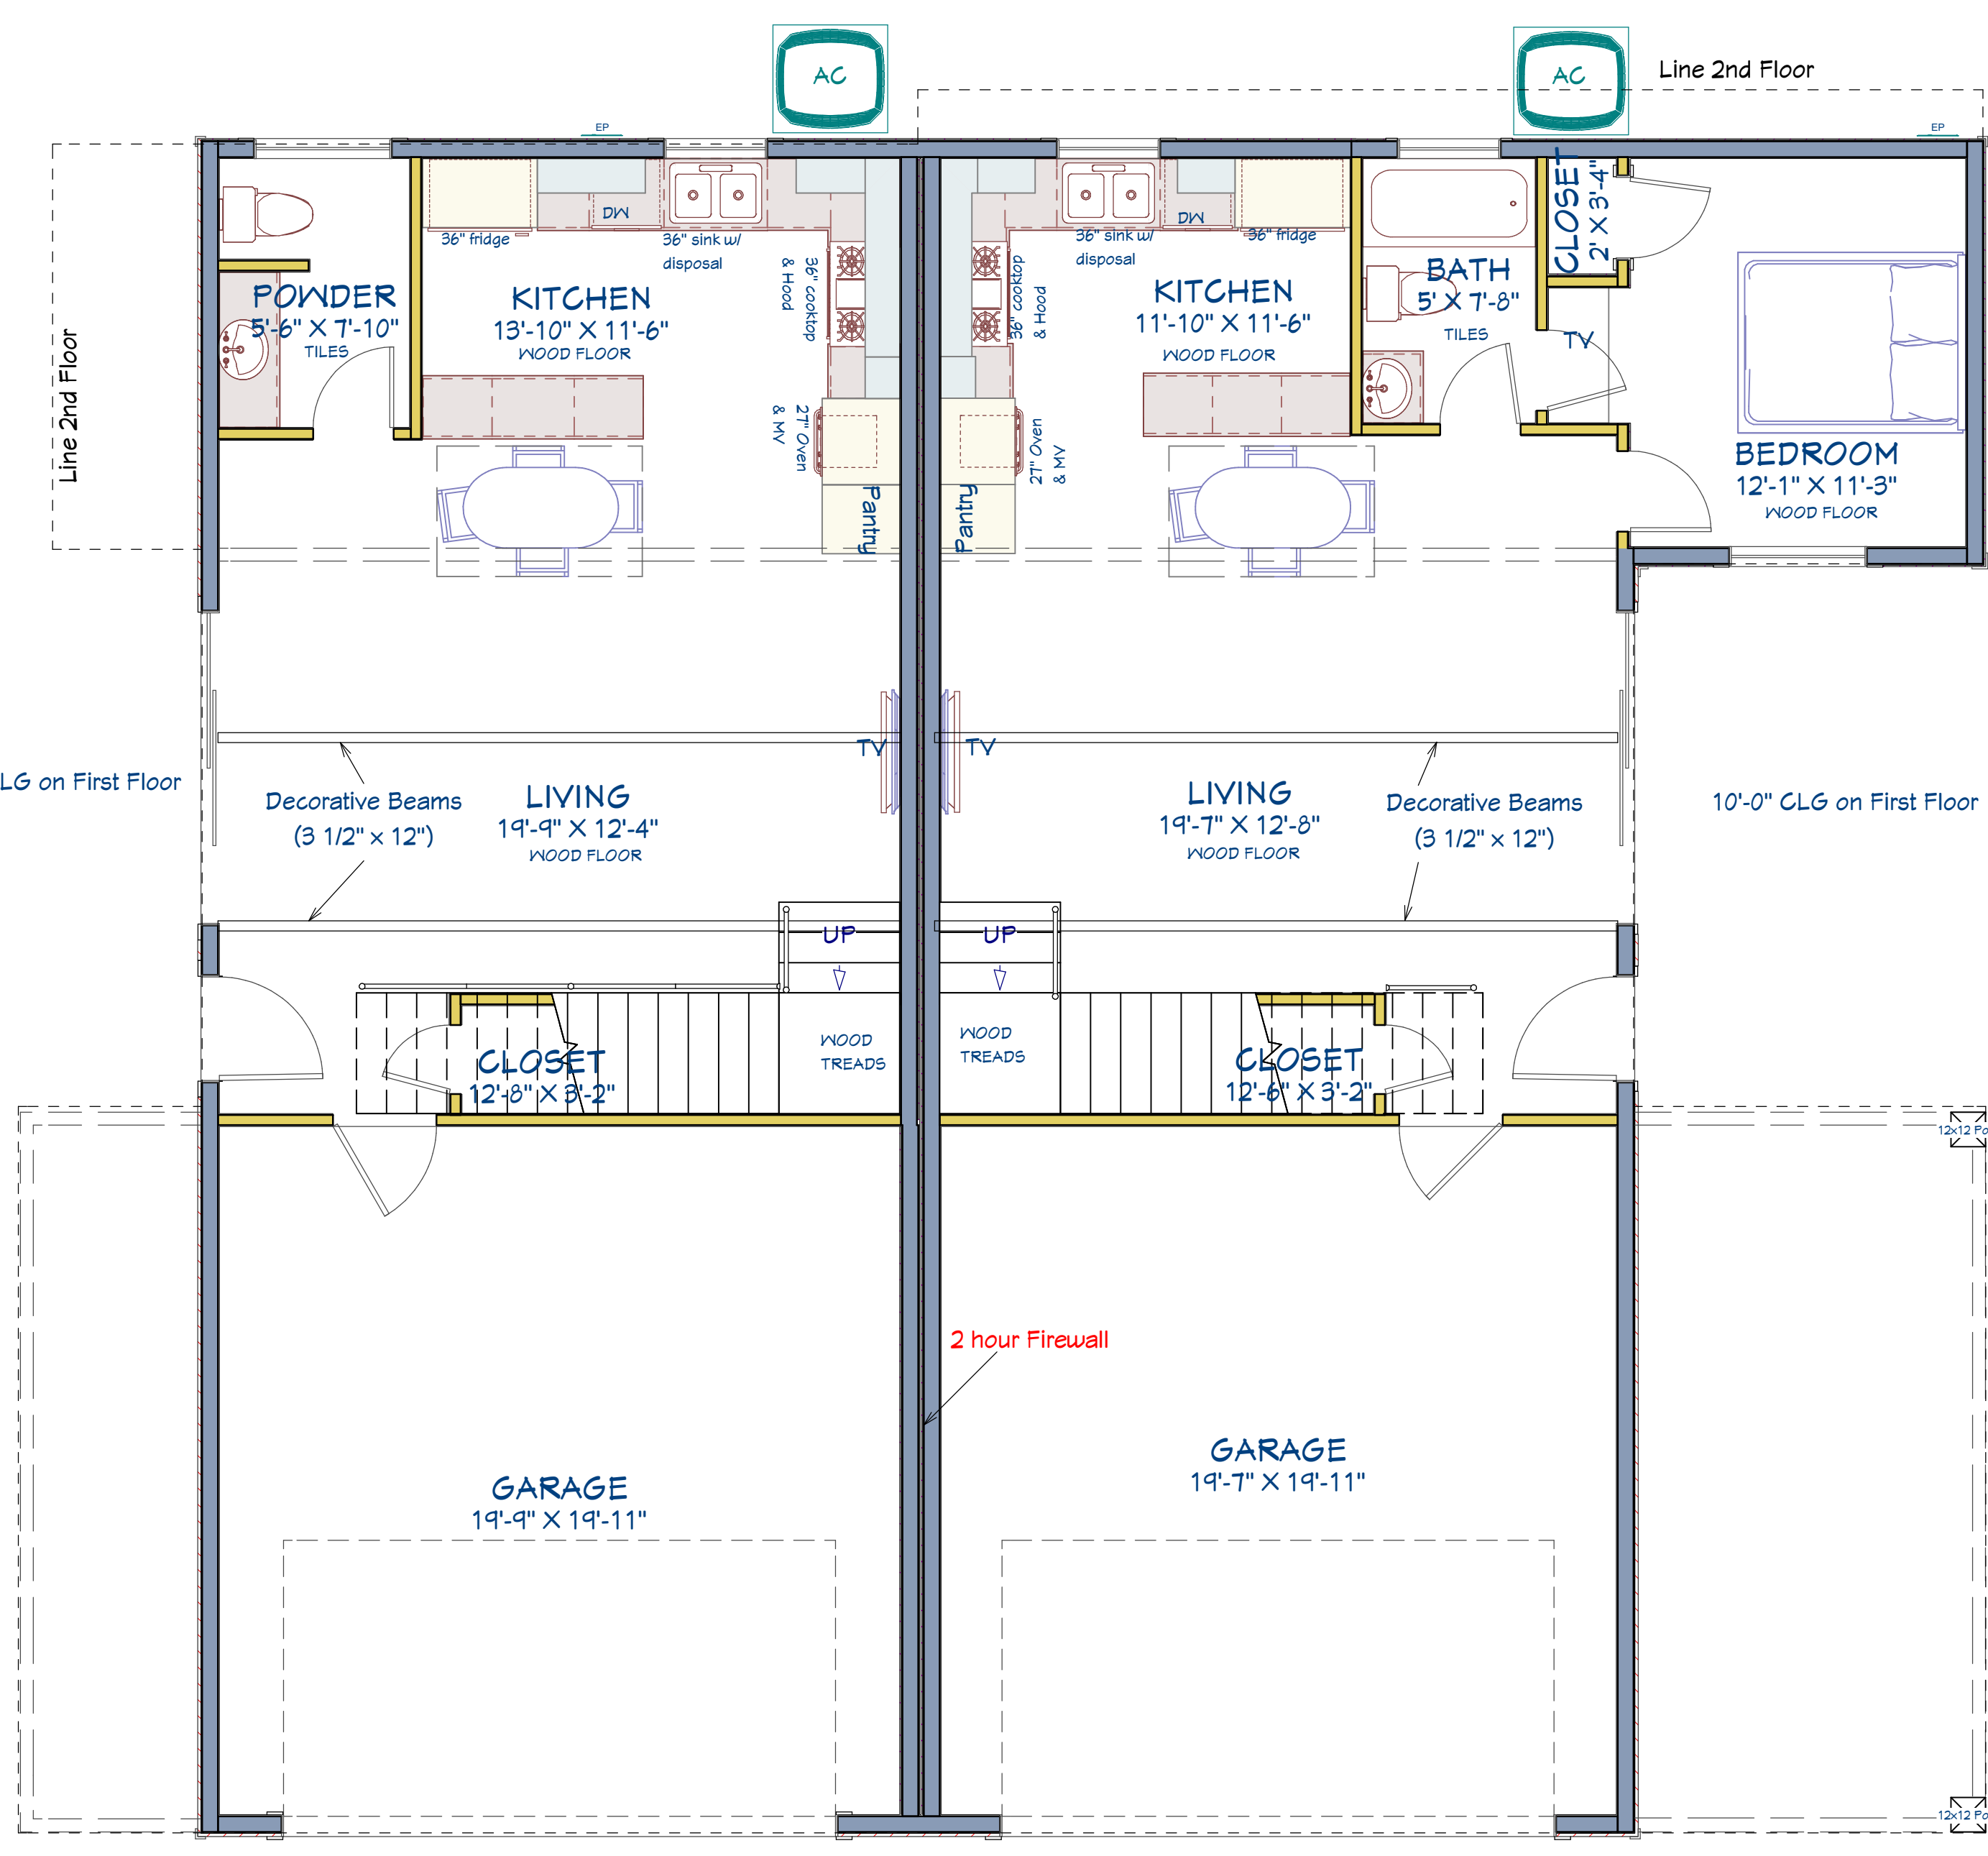

**1st FLOOR**  
 Scale 1/4"=1'-0"

2 Bedrooms & 3 Baths UNITS	
1st Floor:	606 Sqf
2nd Floor:	900 Sqf
<b>Total Living:</b>	<b>1506 Sqf</b>
Garage:	423 Sqf
<b>Total Covered Area:</b>	<b>1929 Sqf</b>
<b>Slab Area:</b>	<b>1029 Sqf</b>
<b>Lot Area:</b>	<b>2006 Sqf</b>

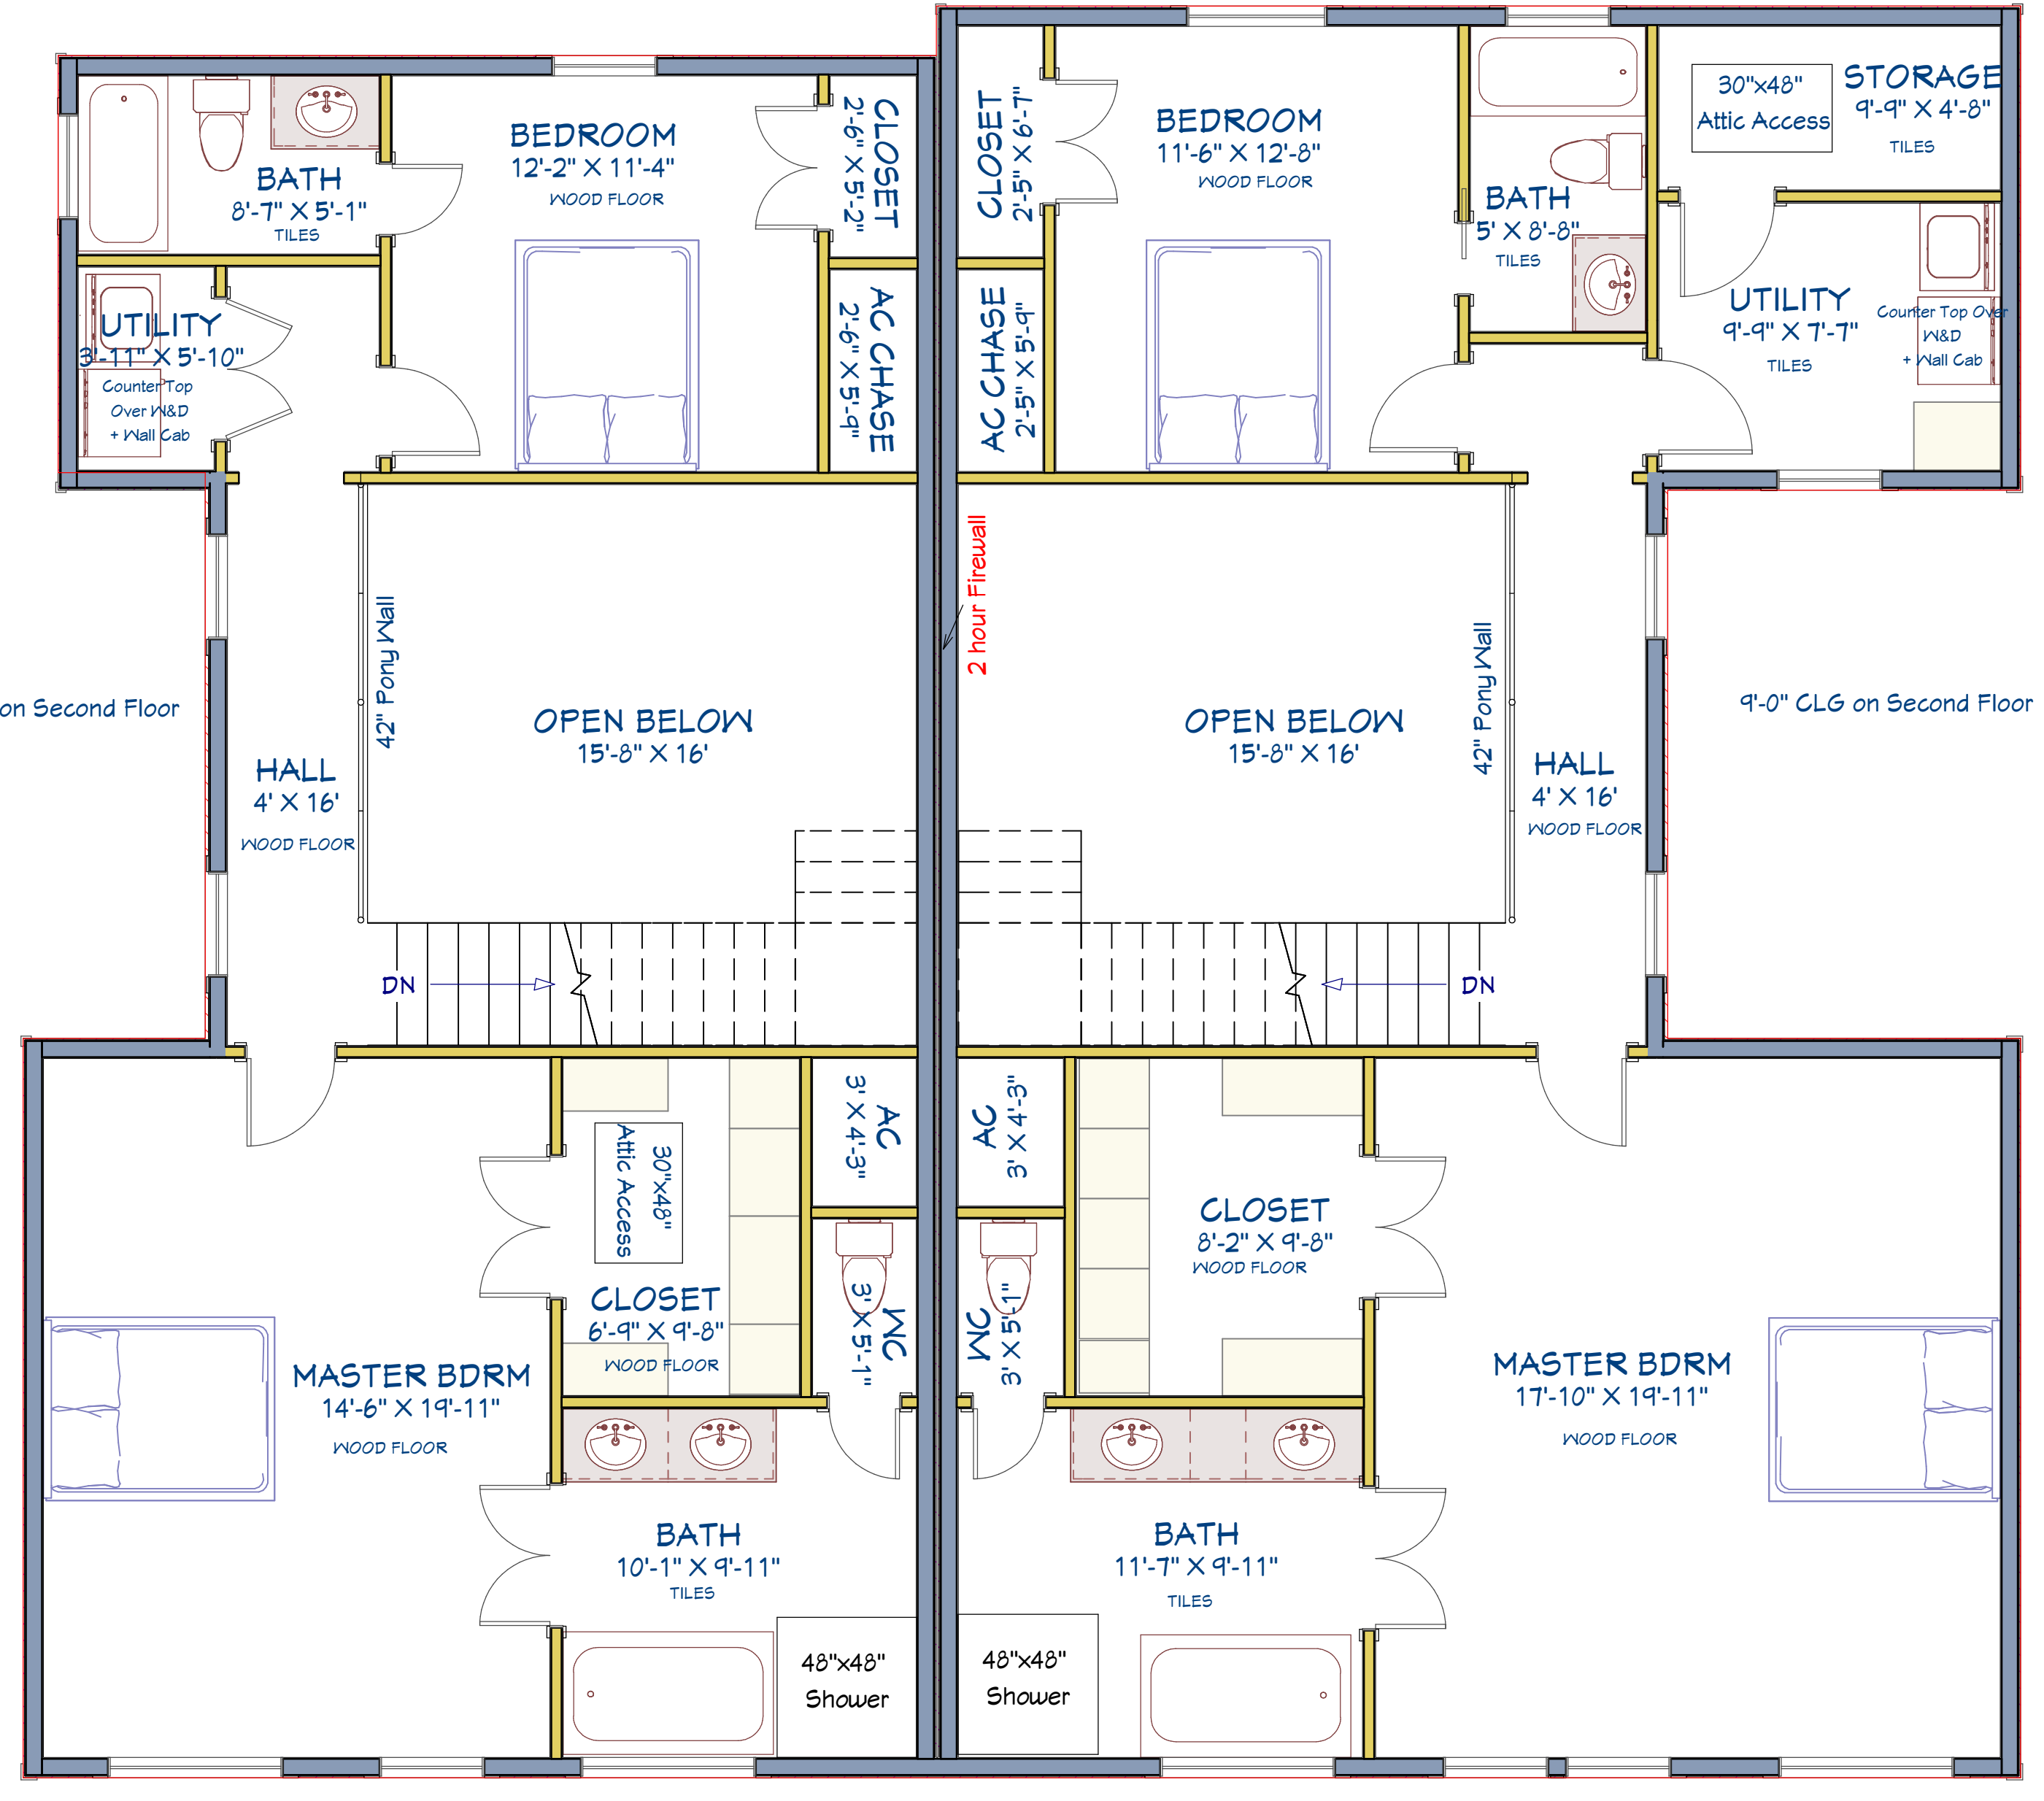

**2nd FLOOR**  
 Scale 1/4"=1'-0"

3 Bedrooms & 3 Baths UNITS	
1st Floor:	712 Sqf
2nd Floor:	1116 Sqf
<b>Total Living:</b>	<b>1828 Sqf</b>
Garage:	416 Sqf
<b>Total Covered Area:</b>	<b>2244 Sqf</b>
<b>Slab Area:</b>	<b>1128 Sqf</b>
<b>Lot Area:</b>	<b>2888 Sqf</b>

2X6 EXTERIOR WALLS @ 16" O.C.  
 WITH BLOCKING AT THE MIDPOINT

2X4 INTERIOR WALLS @ 16" O.C.  
 WITH BLOCKING AT MIDPOINT