


3.01 FIRST FLOOR PLAN

SCALE 1/4" = 1'-0"

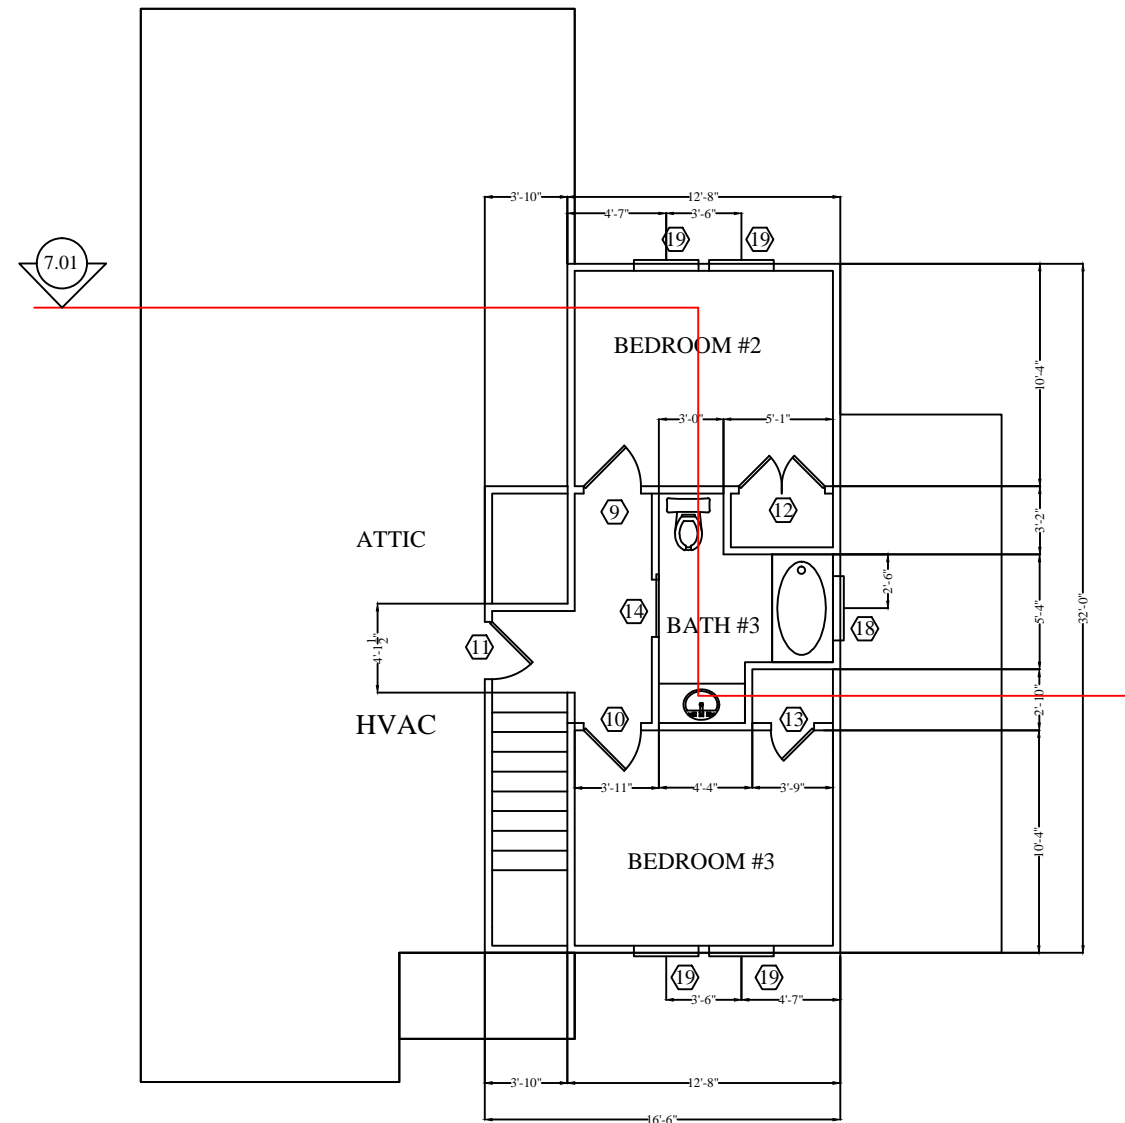

3.02 SECOND FLOOR PLAN

SCALE 1/4" = 1'-0"

NEW HOME
PROJECT FOR
Little Star Properties LLC
1913 Hawaii Ave
League City, TX 77573
September 2020


GalvCAD
 Technical Drawings & Design
 Branko Gligoric
 BSME
 Tel: (409) 766-7227
 Cell: (409) 795-0625
 Fax: (866) 585-6233
 GalvCAD@comcast.net
 www.GalvCADonline.com
 4124 Avenue T 112
 Galveston TX 77550

Tony's Engineering & Construction
Romany W. Tony, P.E.
Tel: (281) 865-3738
tonysengineering@comcast.net
517 Villa Dr. Seabrook, TX 77586
F #14157

SHEET NO:

A3

SHEET 3 OF 22