

**2016
LUBBOCK ST.**

**TRICON
HOMES**

DESIGNERS • PLANNERS • BUILDERS
1808 KANE STREET
HOUSTON, TX. 77007
TEL: 832.932.7946


REVISIONS:

DATE:
DEC. 2014
DRAWN BY:


TITLE:
**FLOOR
PLAN**

SHEET:
A1.1


PRINT DATE: 09.08.16

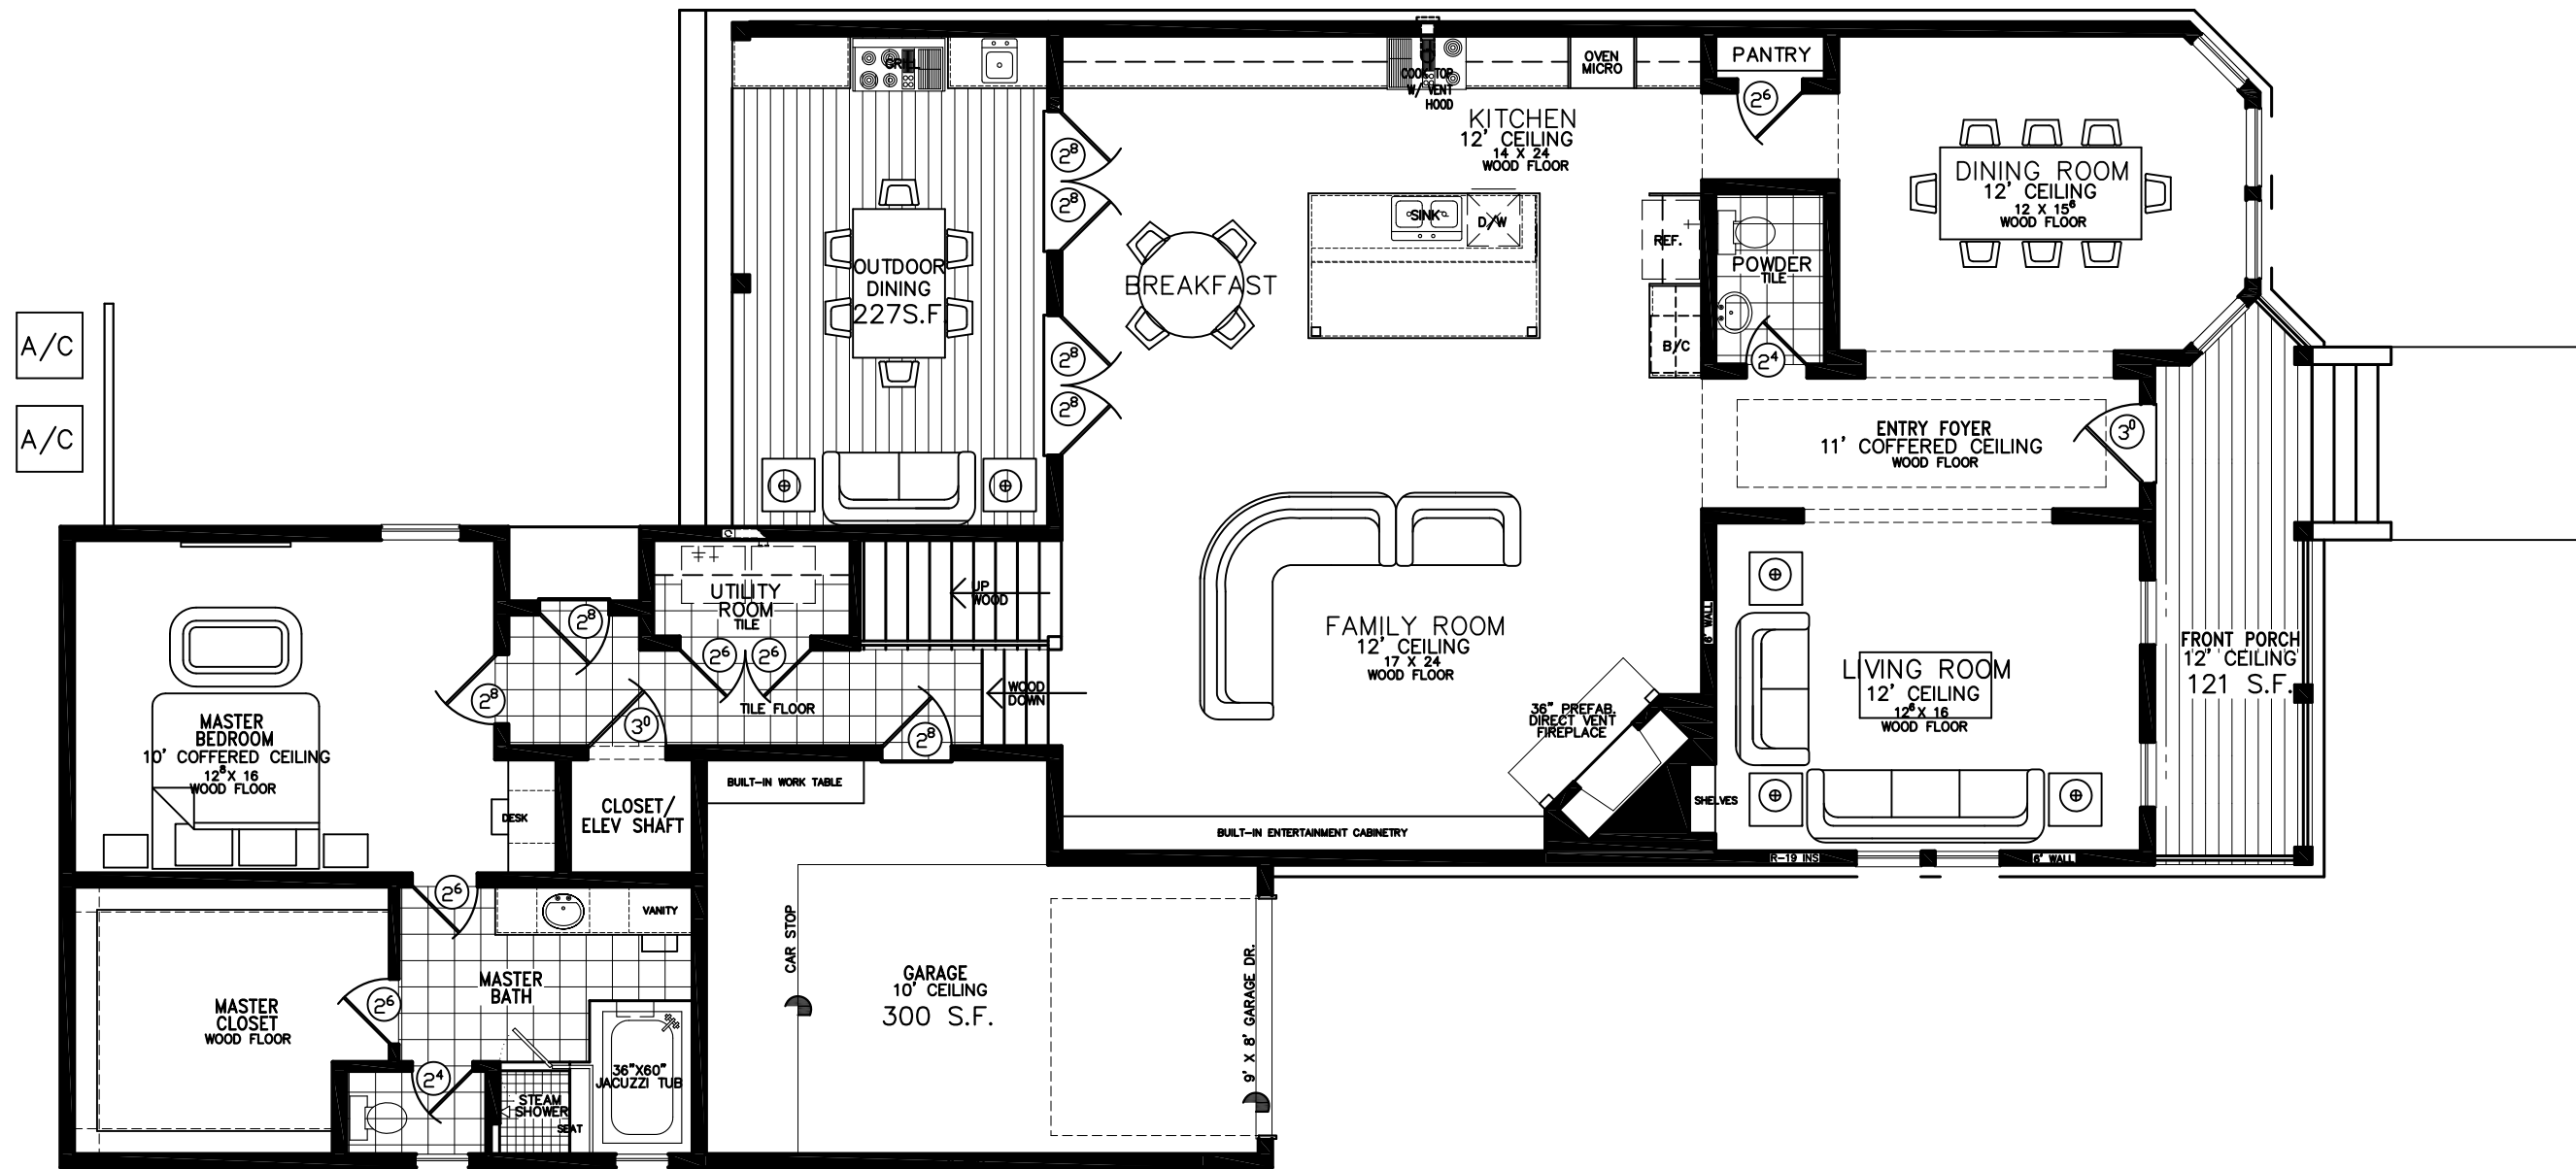

FIRST FLOOR PLAN
2086/3107 S.F.

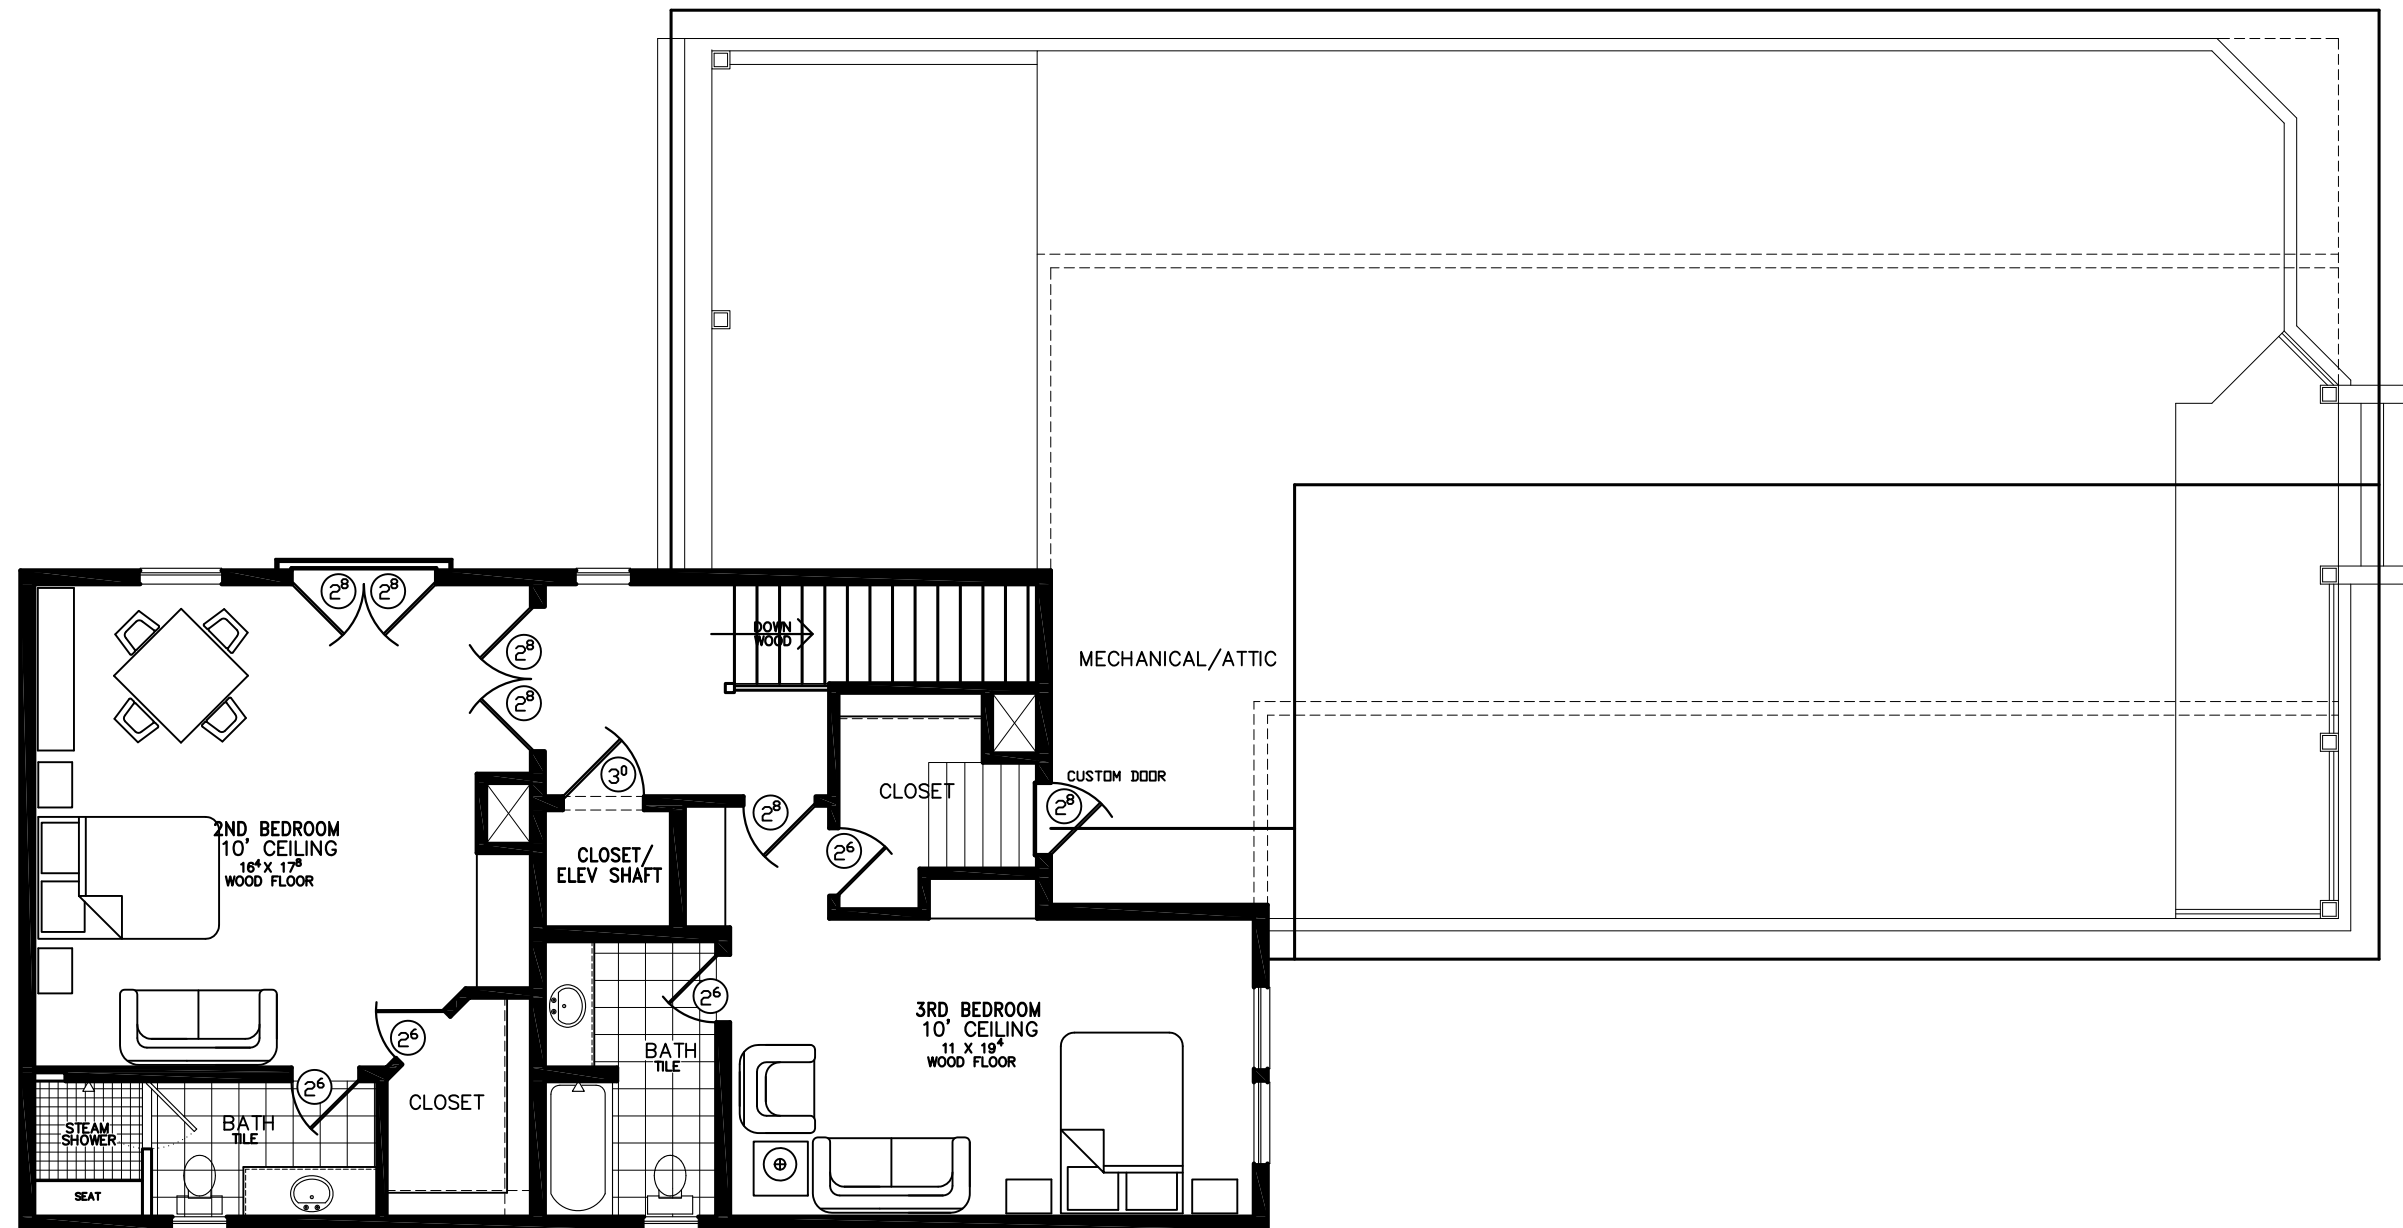

SECOND FLOOR PLAN
1021/3107 S.F.

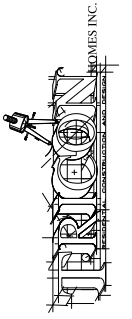

2016
LUBBOCK ST.

**TRICON
HOMES**

DESIGNERS • PLANNERS • BUILDERS

1808 KANE STREET
HOUSTON, TX. 77007
TEL: 832.932.7946

REVISIONS:

DATE:
DEC. 2014

DRAWN BY:

TITLE:

FLOOR
PLAN

SHEET:

A1.2

PRINT DATE: 09.08.16