
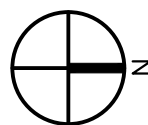


NORHILL BLVD.

EXISTING SITE PLAN 1

SCALE: 1/8" = 1'-0"

 

ARCHITECT:
THESE DRAWINGS ARE FOR
PRELIMINARY PRICING ONLY
AND ARE NOT INTENDED
FOR CONSTRUCTION. NOT
FOR REGULATORY APPROVAL,
PERMITTING OR CONSTRUCTION.

BOB ROBINOWITZ, AIA
T.B.A.E. REG. # 11681

DATE:

REV.	DATE	DESCRIPTION

ISSUED: 2-8-22

4021 NORHILL
HOUSTON, TX, 77009

McIntyre + Robinowitz
ARCHITECTS


© copyright 2022
McIntyre + Robinowitz Architects, PLLC
718 Heights Blvd., Houston, TX 77007
TEL: 713.520.9336

SHEET:


A-1.0



EAST ELEVATION (X)
SCALE: 1/4" = 1'-0"

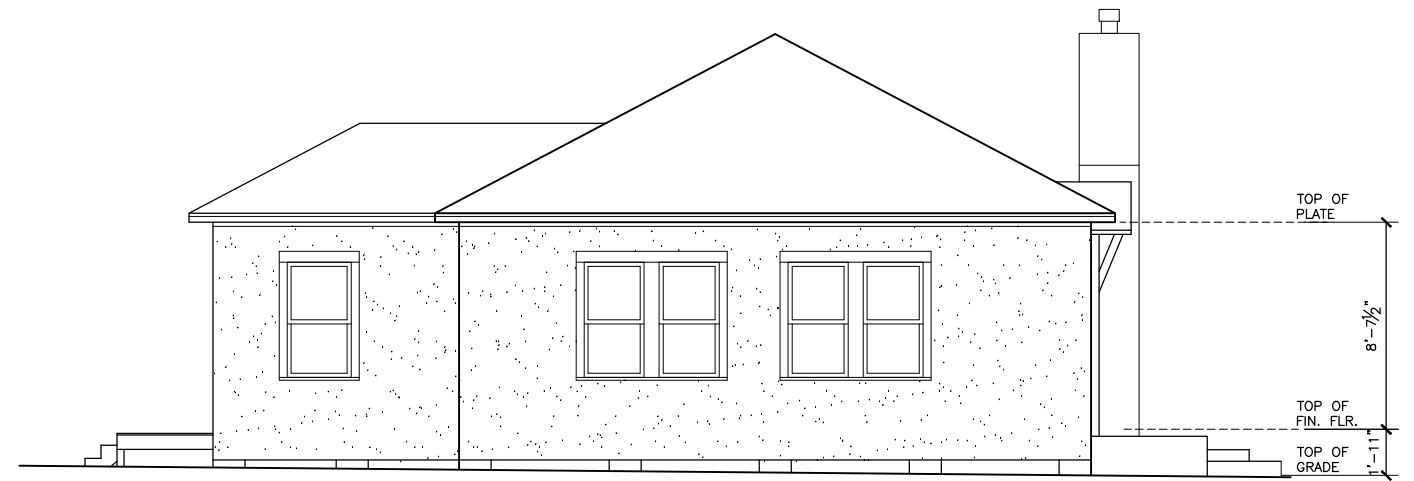

SOUTH ELEVATION (X)
SCALE: 1/4" = 1'-0"

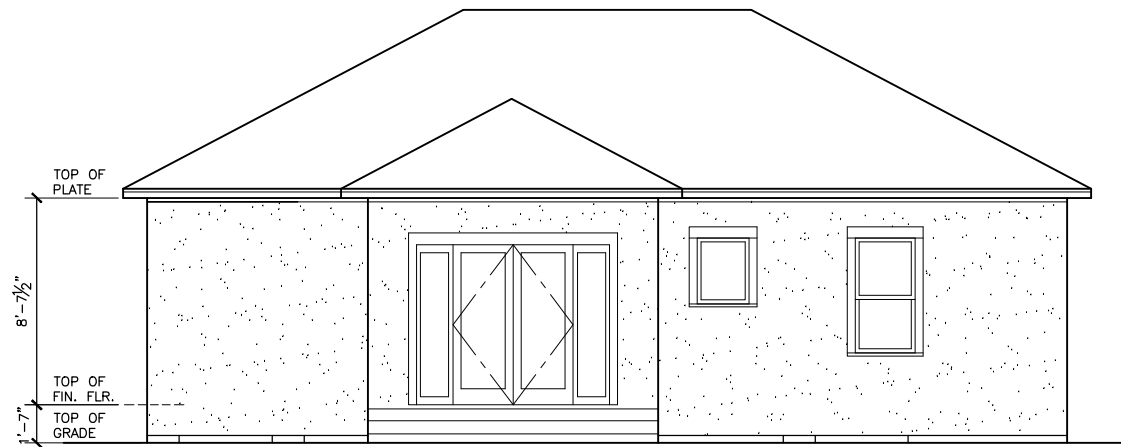

WEST ELEVATION (X)
SCALE: 1/4" = 1'-0"



NORTH ELEVATION (X)
SCALE: 1/4" = 1'-0"

ARCHITECT:
THESE DRAWINGS ARE FOR
PRELIMINARY PRICING ONLY
AND ARE NOT INTENDED
FOR CONSTRUCTION. NOT
FOR REGULATORY APPROVAL,
PERMITTING OR CONSTRUCTION.
BOB ROBINOWITZ, AIA
T.B.A.E. REG. # 11681
DATE:
REV. DATE DESCRIPTION

ISSUED: 2-8-22


4021 NORHILL
HOUSTON, TX, 77009

McIntyre + Robinowitz
ARCHITECTS

© copyright 2022
McIntyre + Robinowitz Architects, PLLC
718 Heights Blvd., Houston, TX 77007
TEL: 713.520.9336

SHEET:

A-1.1

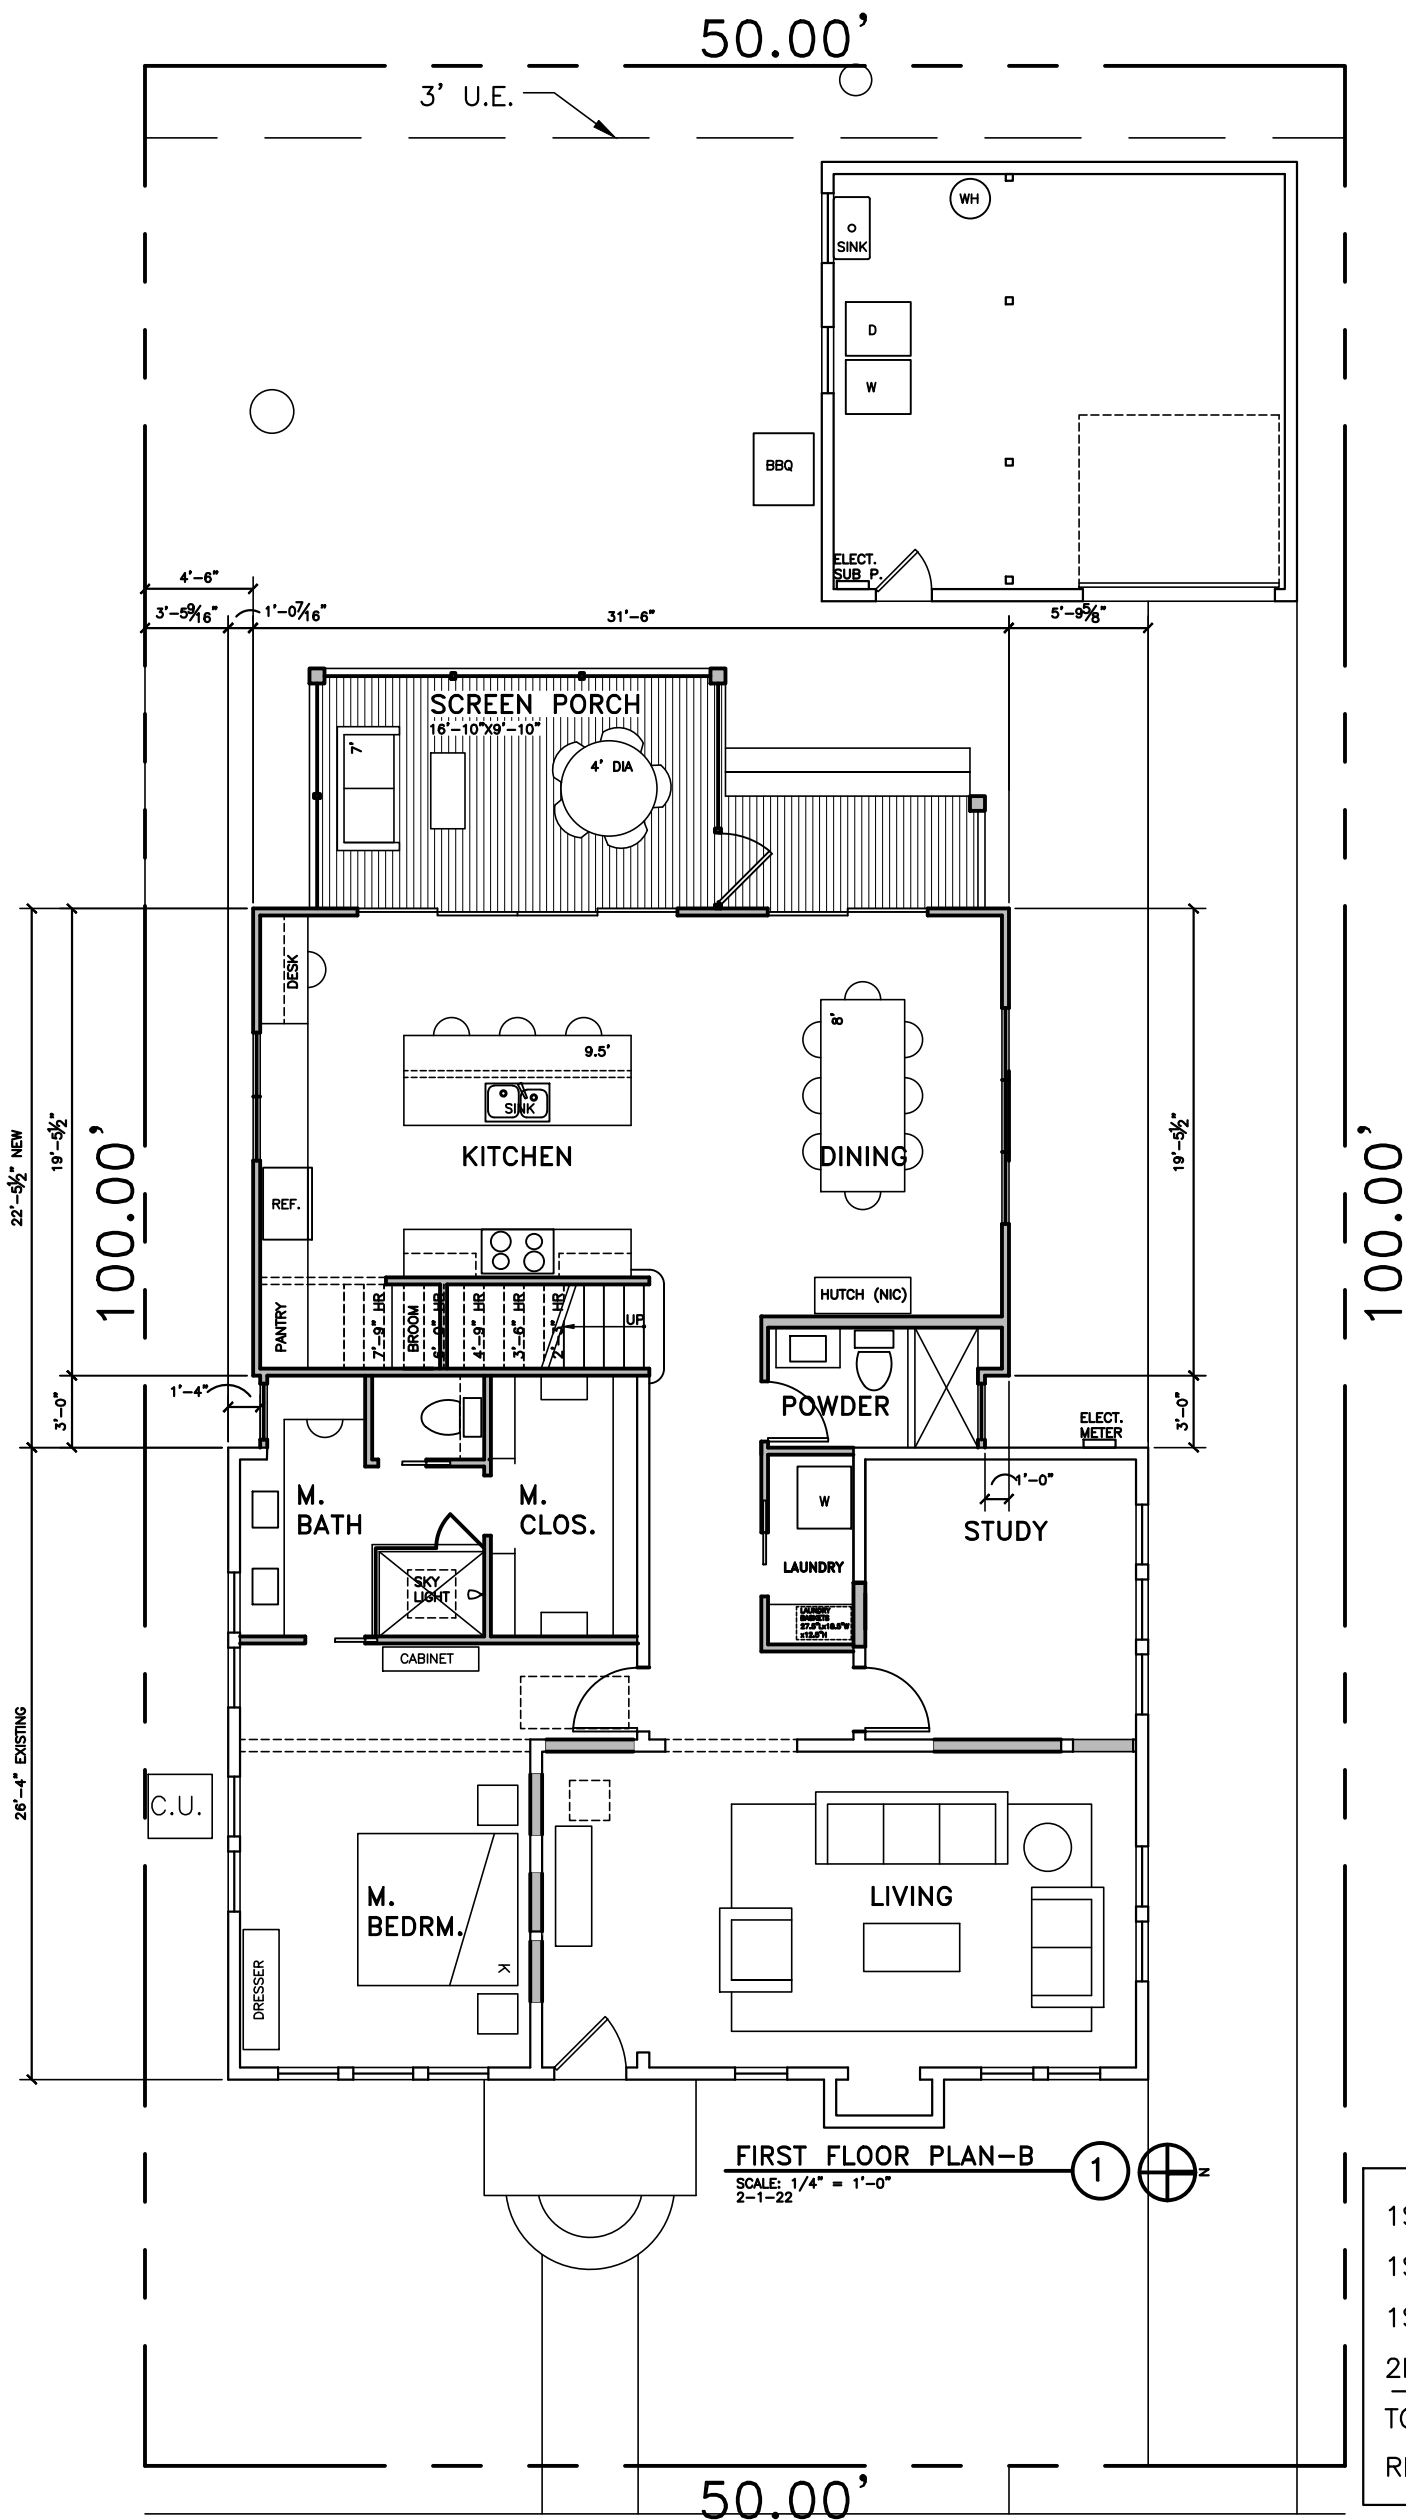


FIRST FLOOR PLAN-B
 SCALE: 1/4" = 1'-0"
 2-1-22

1ST AREA EXIST=1,143 SF
 1ST AREA DEMO=(-124 SF)
 1ST AREA NEW=705 SF
 2ND AREA NEW=613 SF
 TOTAL=2,337 SF A/C SPACE
 REAR PORCH=173 SF

NORHILL BLVD.

FIRST FLOOR PLAN

SCALE: 1/8" = 1'-0"
 2-8-22

 

ARCHITECT:
 THESE DRAWINGS ARE FOR
 PRELIMINARY PRICING ONLY
 AND ARE NOT INTENDED
 FOR CONSTRUCTION. NOT
 FOR REGULATORY APPROVAL,
 PERMITTING OR CONSTRUCTION.
 BOB ROBINOWITZ, AIA
 T.B.A.E. REG. # 11681
 DATE:
 REV. DATE DESCRIPTION
 ISSUED: 2-8-22


4021 NORHILL
 HOUSTON, TX, 77009

McIntyre + Robinowitz
 ARCHITECTS

© copyright 2022
 McIntyre + Robinowitz Architects, PLLC
 718 Heights Blvd., Houston, TX 77007
 TEL. 713.520.9336

SHEET:

A-2.0

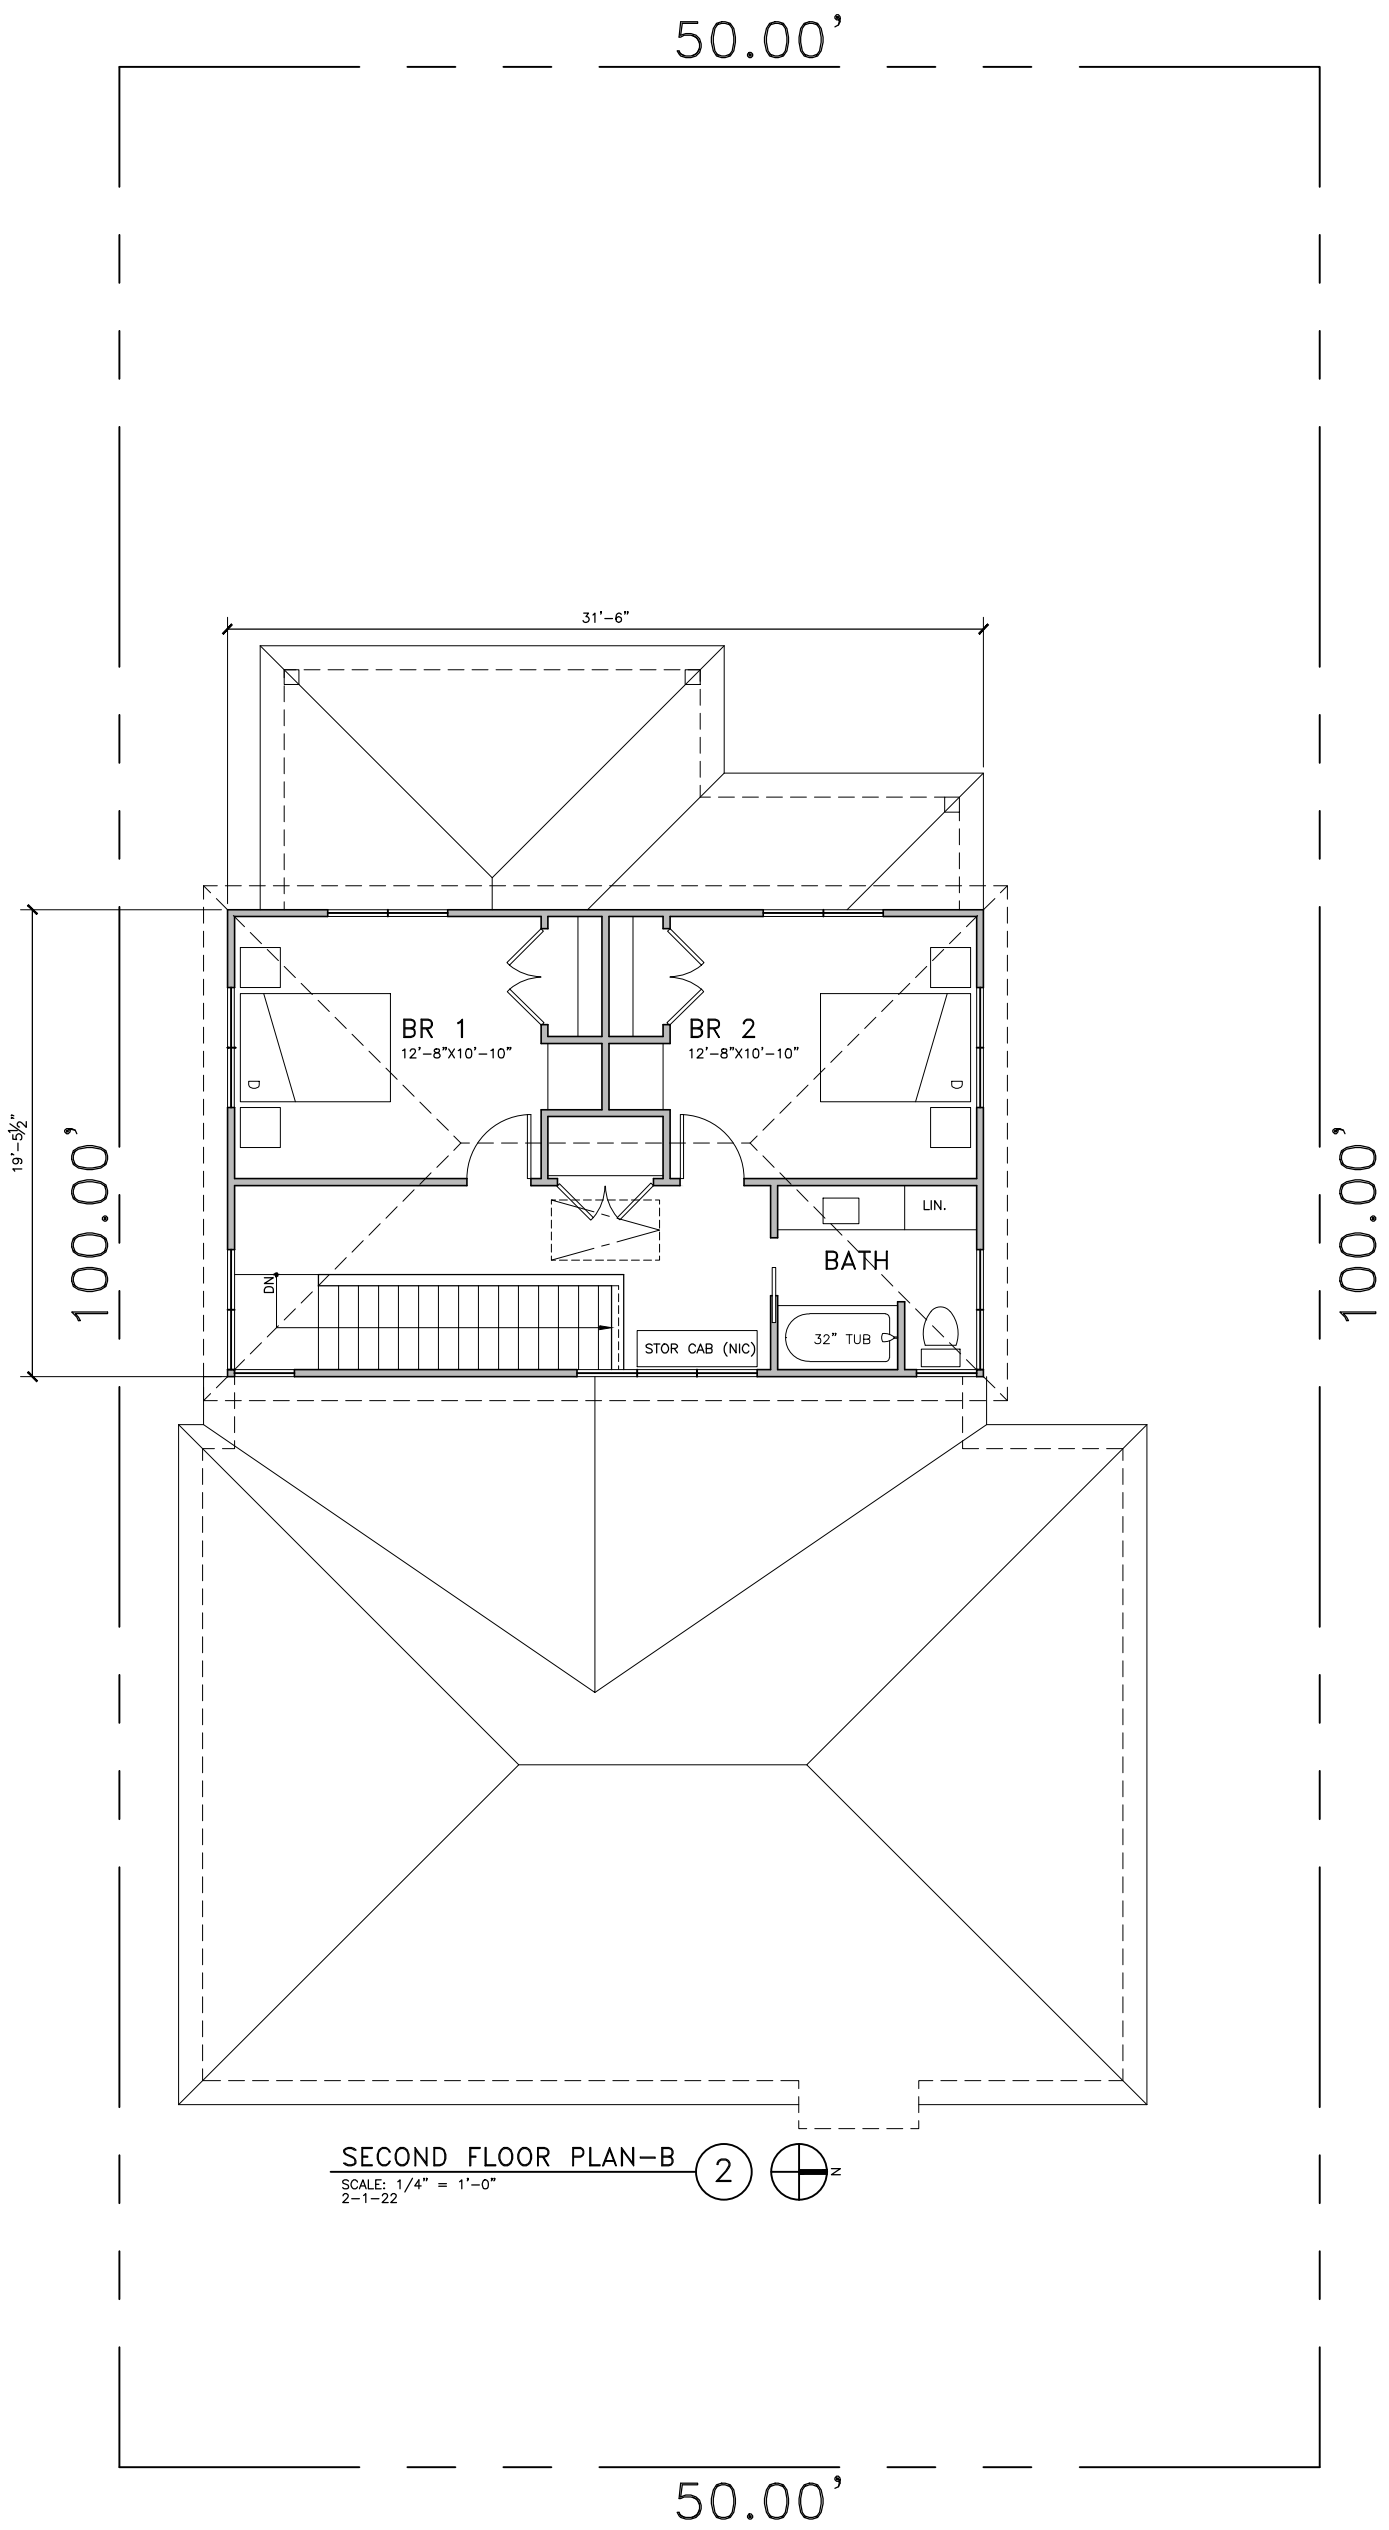

SECOND FLOOR PLAN-B (2)

SCALE: 1/4" = 1'-0"
2-1-22

NORHILL BLVD.

SECOND FLOOR PLAN (2)

SCALE: 1/8" = 1'-0"
2-8-22

ARCHITECT:
THESE DRAWINGS ARE FOR
PRELIMINARY PRICING ONLY
AND ARE NOT INTENDED
FOR CONSTRUCTION. NOT
FOR REGULATORY APPROVAL,
PERMITTING OR CONSTRUCTION.

BOB ROBINOWITZ, AIA
T.B.A.E. REG. # 11681

DATE:
REV. DATE DESCRIPTION

ISSUED: 2-8-22

4021 NORHILL
HOUSTON, TX, 77009

McIntyre + Robinowitz
ARCHITECTS

© copyright 2022
McIntyre + Robinowitz Architects, PLLC
718 Heights Blvd., Houston, TX 77007
TEL 713.520.9336

SHEET:

A-3.0

122
107
136



EAST ELEVATION ④
SCALE: 1/4" = 1'-0"



NORTH ELEVATION ③
SCALE: 1/4" = 1'-0"



WEST ELEVATION ②



SOUTH ELEVATION ①
SCALE: 1/4" = 1'-0"

ARCHITECT:
THESE DRAWINGS ARE FOR
PRELIMINARY PRICING ONLY
AND ARE NOT INTENDED
FOR CONSTRUCTION. NOT
FOR REGULATORY APPROVAL,
PERMITTING OR CONSTRUCTION.

BOB ROBINOWITZ, AIA
T.B.A.E. REG. # 11681

DATE:
REV. DATE DESCRIPTION

ISSUED: 2-8-22

4021 NORHILL
HOUSTON, TX, 77009

McIntyre + Robinowitz
ARCHITECTS

© copyright 2022
McIntyre + Robinowitz Architects, PLLC
718 Heights Blvd., Houston, TX 77007
TEL 713.520.9336

SHEET:

A-4.0